


DATE	
BY	
SURVEYED	
PLOTTED	
TEMPLATE	
AREAS	
CHECKED	
NO.	
FINAL SURVEY NOTE BOOK NO.	

INFRASTRUCTURE  
ENGINEERING CORPORATION  
33 West Monroe | Suite 1500 | Chicago, IL 60603  
P: 312.558.0100 | F: 312.558.0101 | www.infraeng.com

DATE	
BY	
SURVEYED	
PLOTTED	
TEMPLATE	
AREAS	
CHECKED	
NO.	
ORIGINAL SURVEY NOTE BOOK NO.	

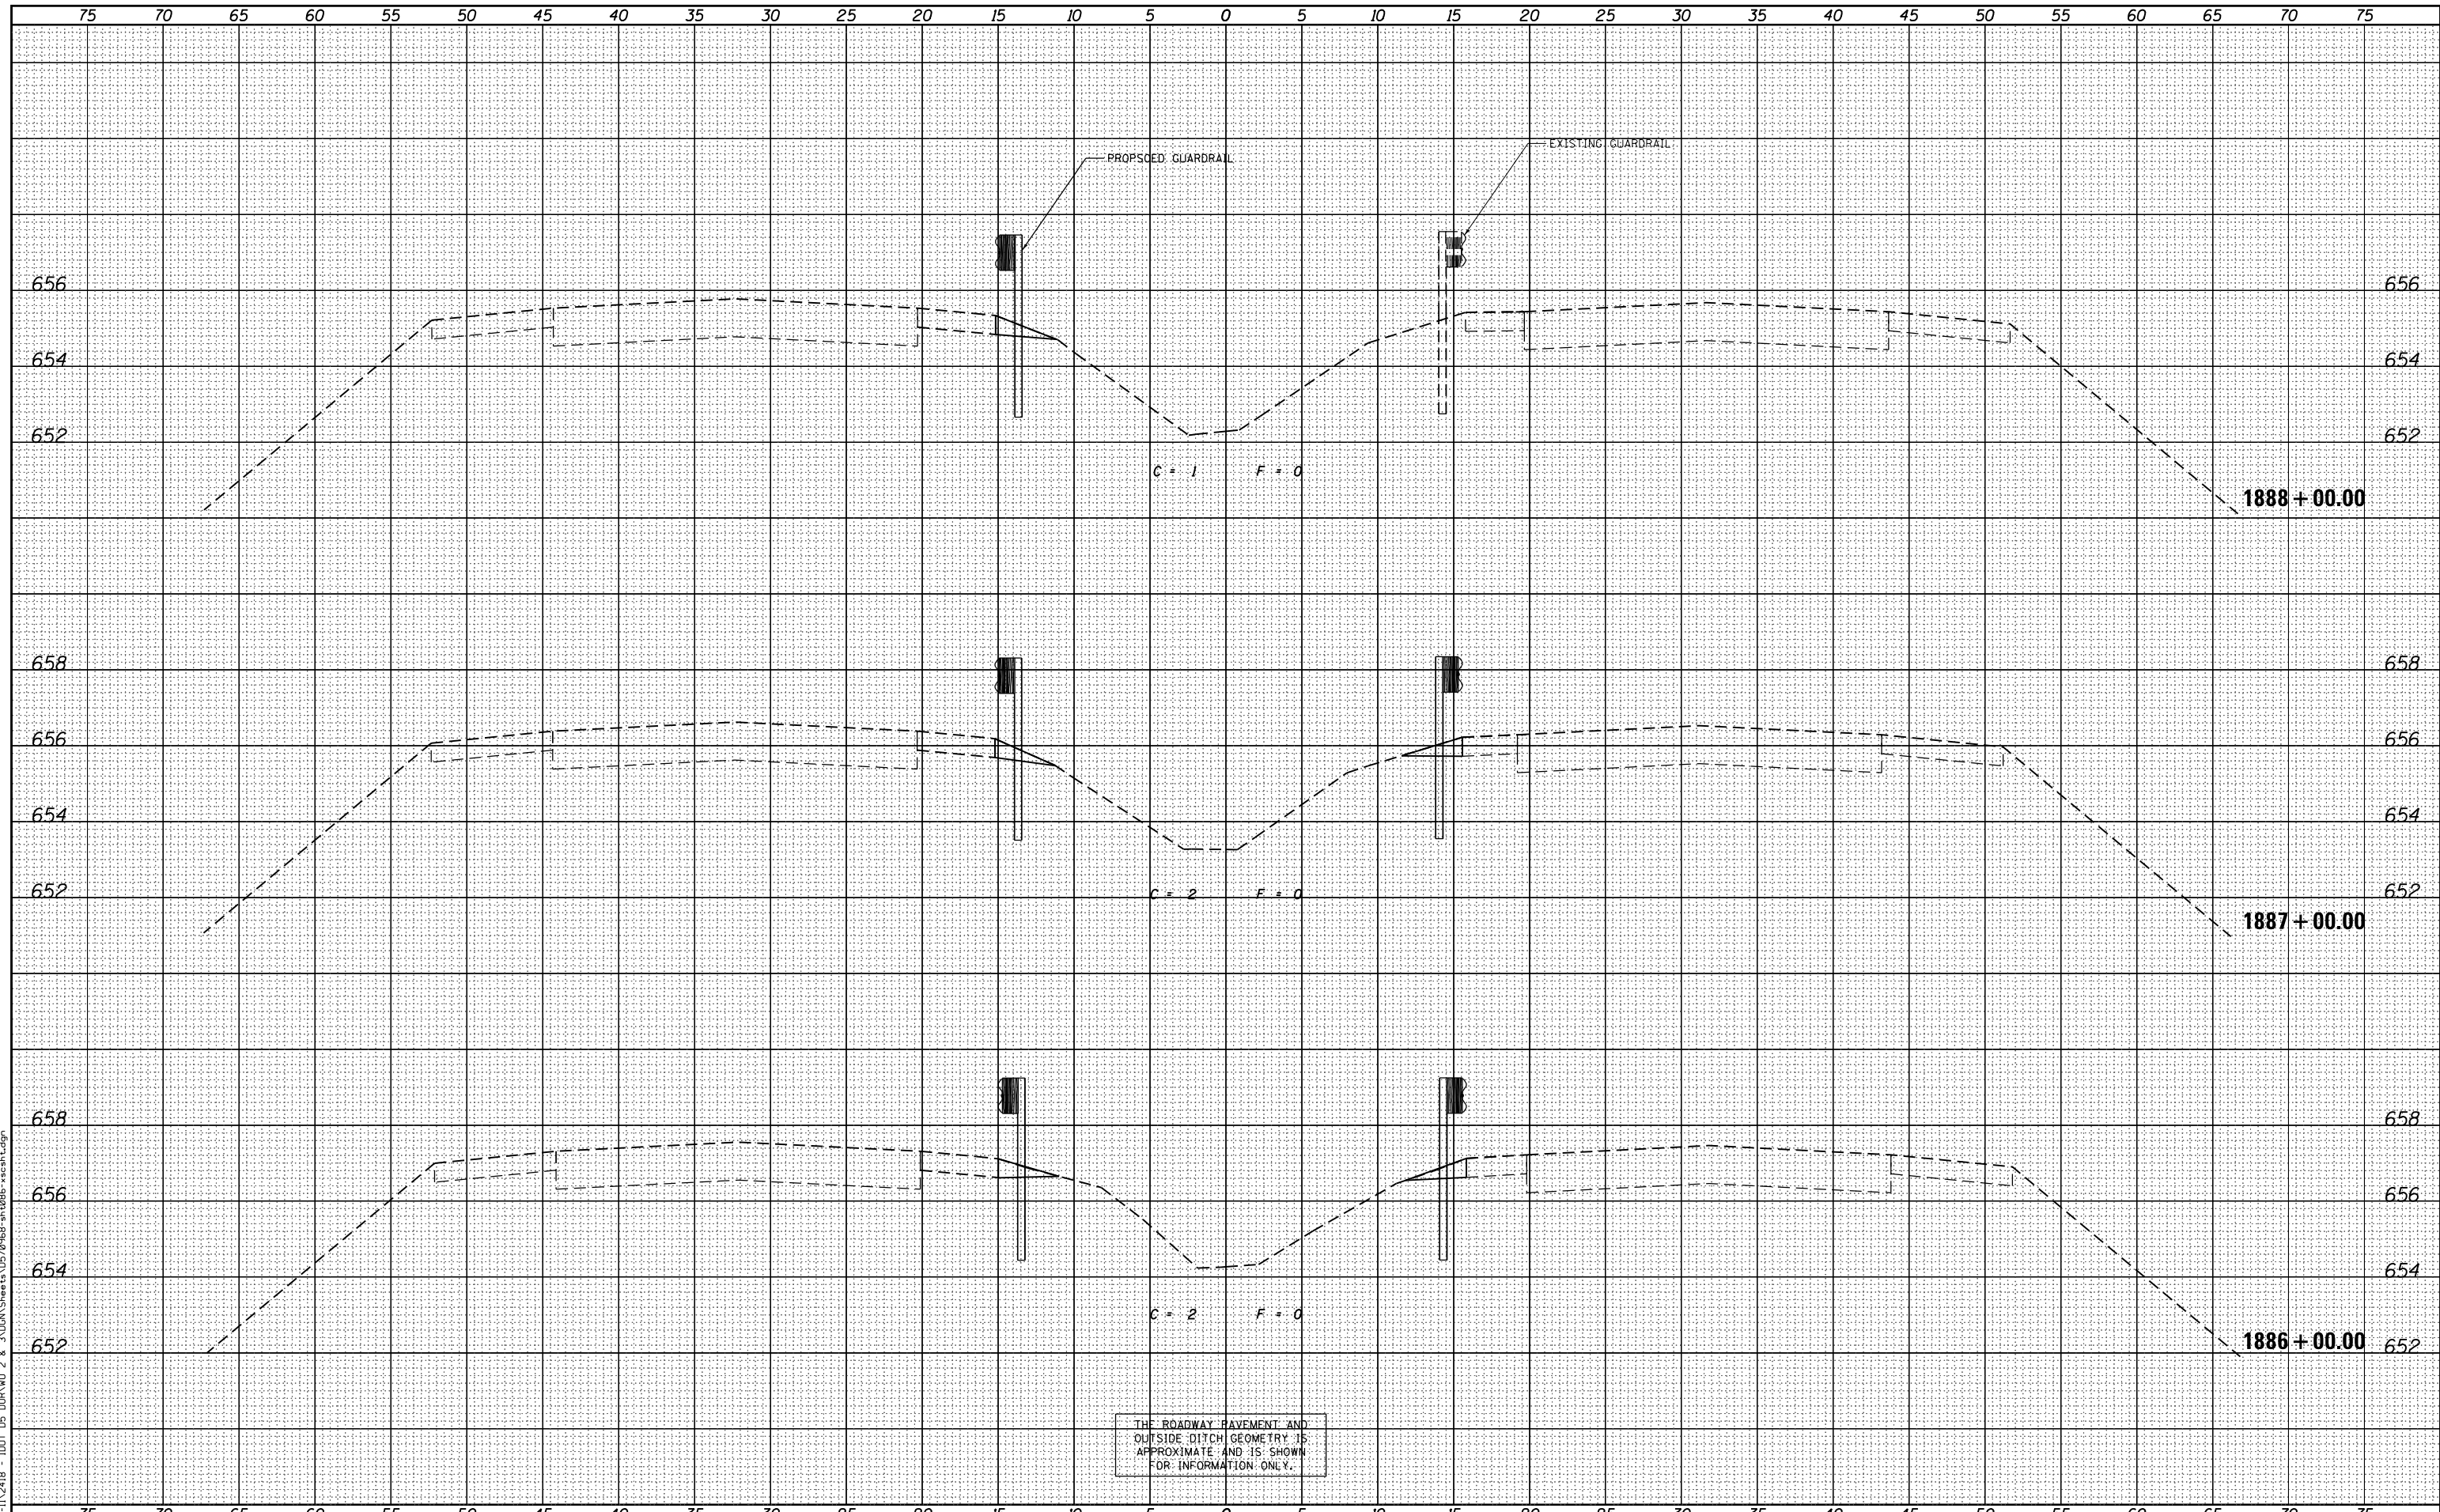

THE ROADWAY PAVEMENT AND  
OUTSIDE DITCH GEOMETRY IS  
APPROXIMATE AND IS SHOWN  
FOR INFORMATION ONLY.

FILE NAME = P:\P-11\2418 - IDOT 05 DUR\W0 2 & 3\VDGN\Sheets\0570968-sh-t086-xscsh.t.dgn	USER NAME = jcrocker	DESIGNED - DR/LC	REVISSED -	F.A.I. RTE. 74	SECTION MEDIAN CABLE 2012-3	COUNTY VERMILION	TOTAL SHEETS 232	SHEET NO. 115
PLOT SCALE = 10.0000' / in.	CHECKED - RB/KK	REVISSED -	REVISSED -	SCALE: 1"=25' (H) 1"=2' (V)		SHEET 44 OF 161 SHEETS		CONTRACT NO. 70968
PLOT DATE = 7/31/2012	DATE - 08/02/2012	REVISSED -	REVISSED -	STA. 1886+00.00 TO STA. 1888+00.00		ILLINOIS FED. AID PROJECT		

STATE OF ILLINOIS  
DEPARTMENT OF TRANSPORTATION

FAI 74 CROSS SECTIONS