


DATE	
BY	
SURVEYED	
PLOTTED	
TEMPLATE	
AREAS	
CHECKED	
NO.	
FINAL SURVEY	
NOTE BOOK	
NO.	

INFRASTRUCTURE
ENGINEERING CORPORATION
33 West Monroe | Suite 1500 | Chicago, IL 60603
P: 312.558.0100 | F: 312.558.0101 | www.infrastructurecorp.com

DATE	
BY	
SURVEYED	
PLOTTED	
TEMPLATE	
AREAS	
CHECKED	
NO.	
ORIGINAL SURVEY	
NOTE BOOK	
NO.	

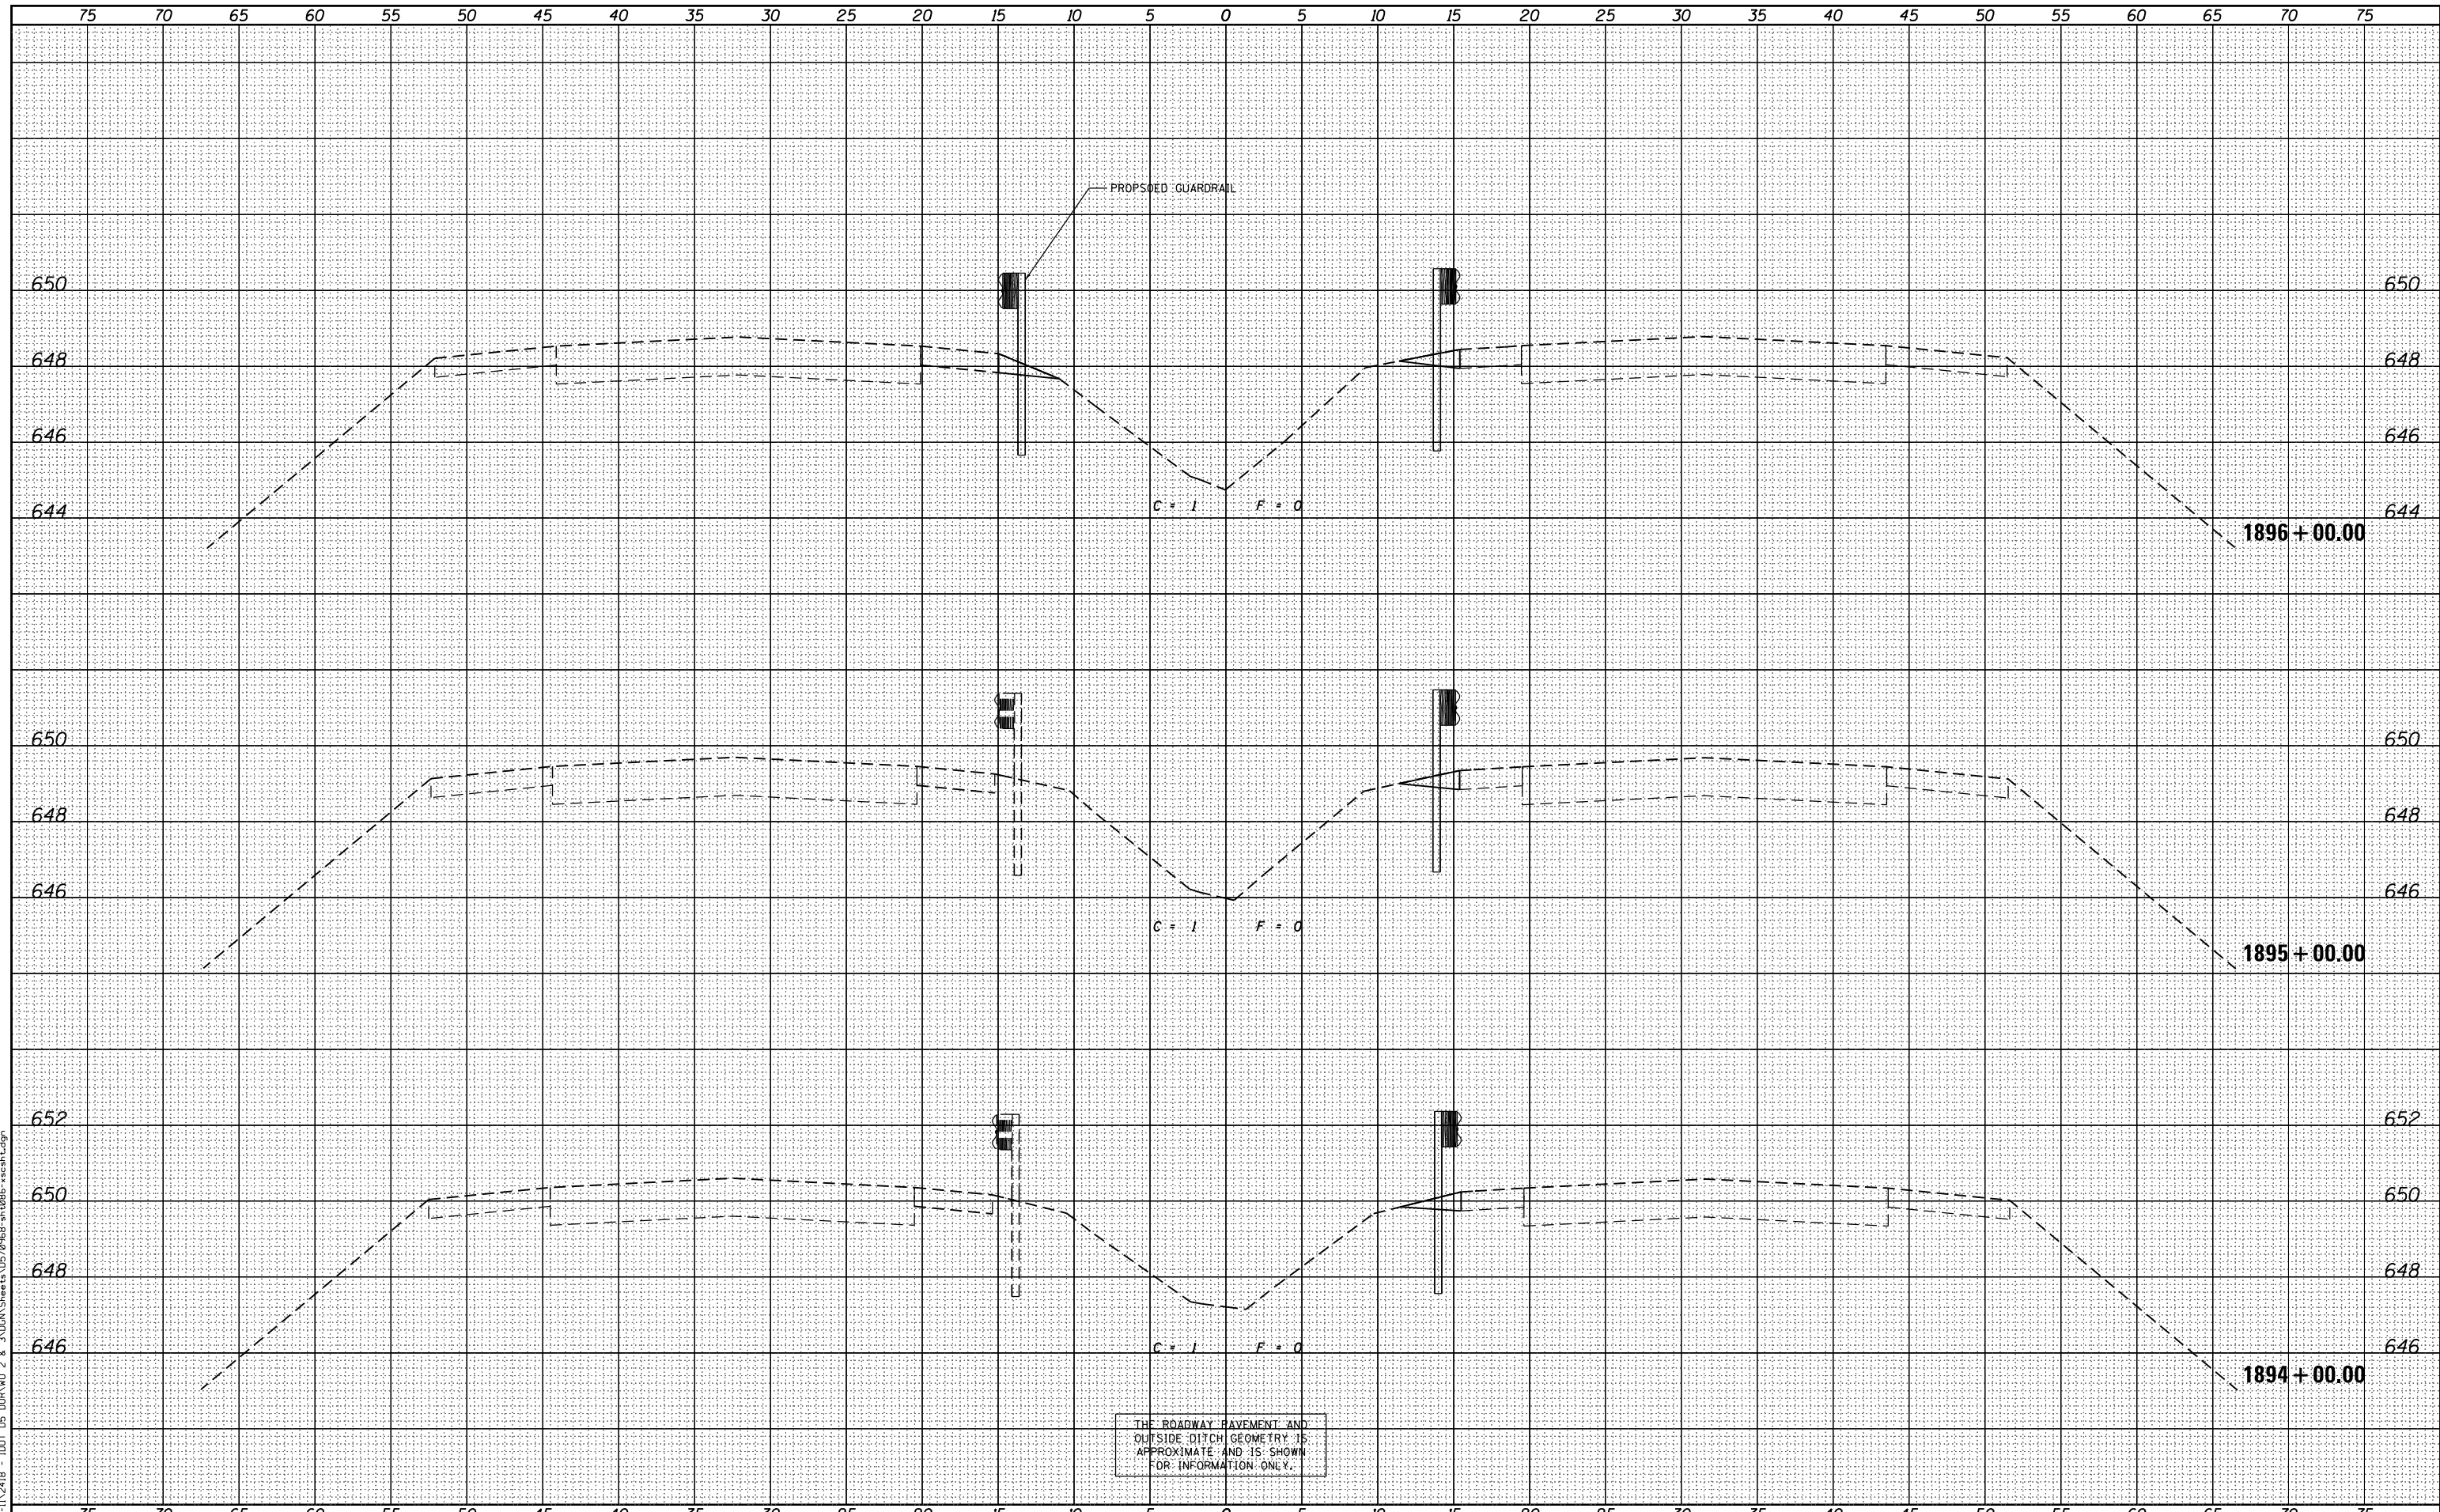

THE ROADWAY PAVEMENT AND
OUTSIDE DITCH GEOMETRY IS
APPROXIMATE AND IS SHOWN
FOR INFORMATION ONLY.

FILE NAME = P:\P-11\2418 - IDOT 05 DUR\W0 2 & 3\DGN\Sheets\0570968-sh-t086-xscsh.t.dgn
PLOT SCALE = 10.0000' / in.
PLOT DATE = 7/31/2012

USER NAME = jcrocker	DESIGNED - DR/LC	REVISED -
	DRAWN - LC	REVISED -
	CHECKED - RB/KK	REVISED -
	DATE - 08/02/2012	REVISED -

STATE OF ILLINOIS
DEPARTMENT OF TRANSPORTATION

FAI 74 CROSS SECTIONS

SCALE: 1"=25' (H)
1"=2' (V) SHEET 46 OF 161 SHEETS STA. 1894+00.00 TO STA. 1896+00.00

F.A.I. RTE.	SECTION	COUNTY	TOTAL SHEETS	SHEET NO.
74	MEDIAN CABLE 2012-3	VERMILION	232	117
			CONTRACT NO. 70968	
ILLINOIS FED. AID PROJECT				