


FINAL SURVEY NO.	SURVEYED	DATE
NOTE BOOK NO.	PLOTTED	
AREAS CHECKED	TEMPLATE	
	AREAS CHECKED	

INFRASTRUCTURE ENGINEERING
 33 West Monroe | Suite 1500 | Chicago, IL 60603
 P: 312.553.8800 | F: 312.553.8801 | www.infrastructure.com

ORIGINAL SURVEY NO.	SURVEYED	DATE
NOTE BOOK NO.	PLOTTED	
AREAS CHECKED	TEMPLATE	
	AREAS CHECKED	

FILE NAME = P:\P-11\2418 - IDOT 05 DUR\W0 2 & 3\VDGN\Sheets\0570968-sh086-xscsh.tdgn

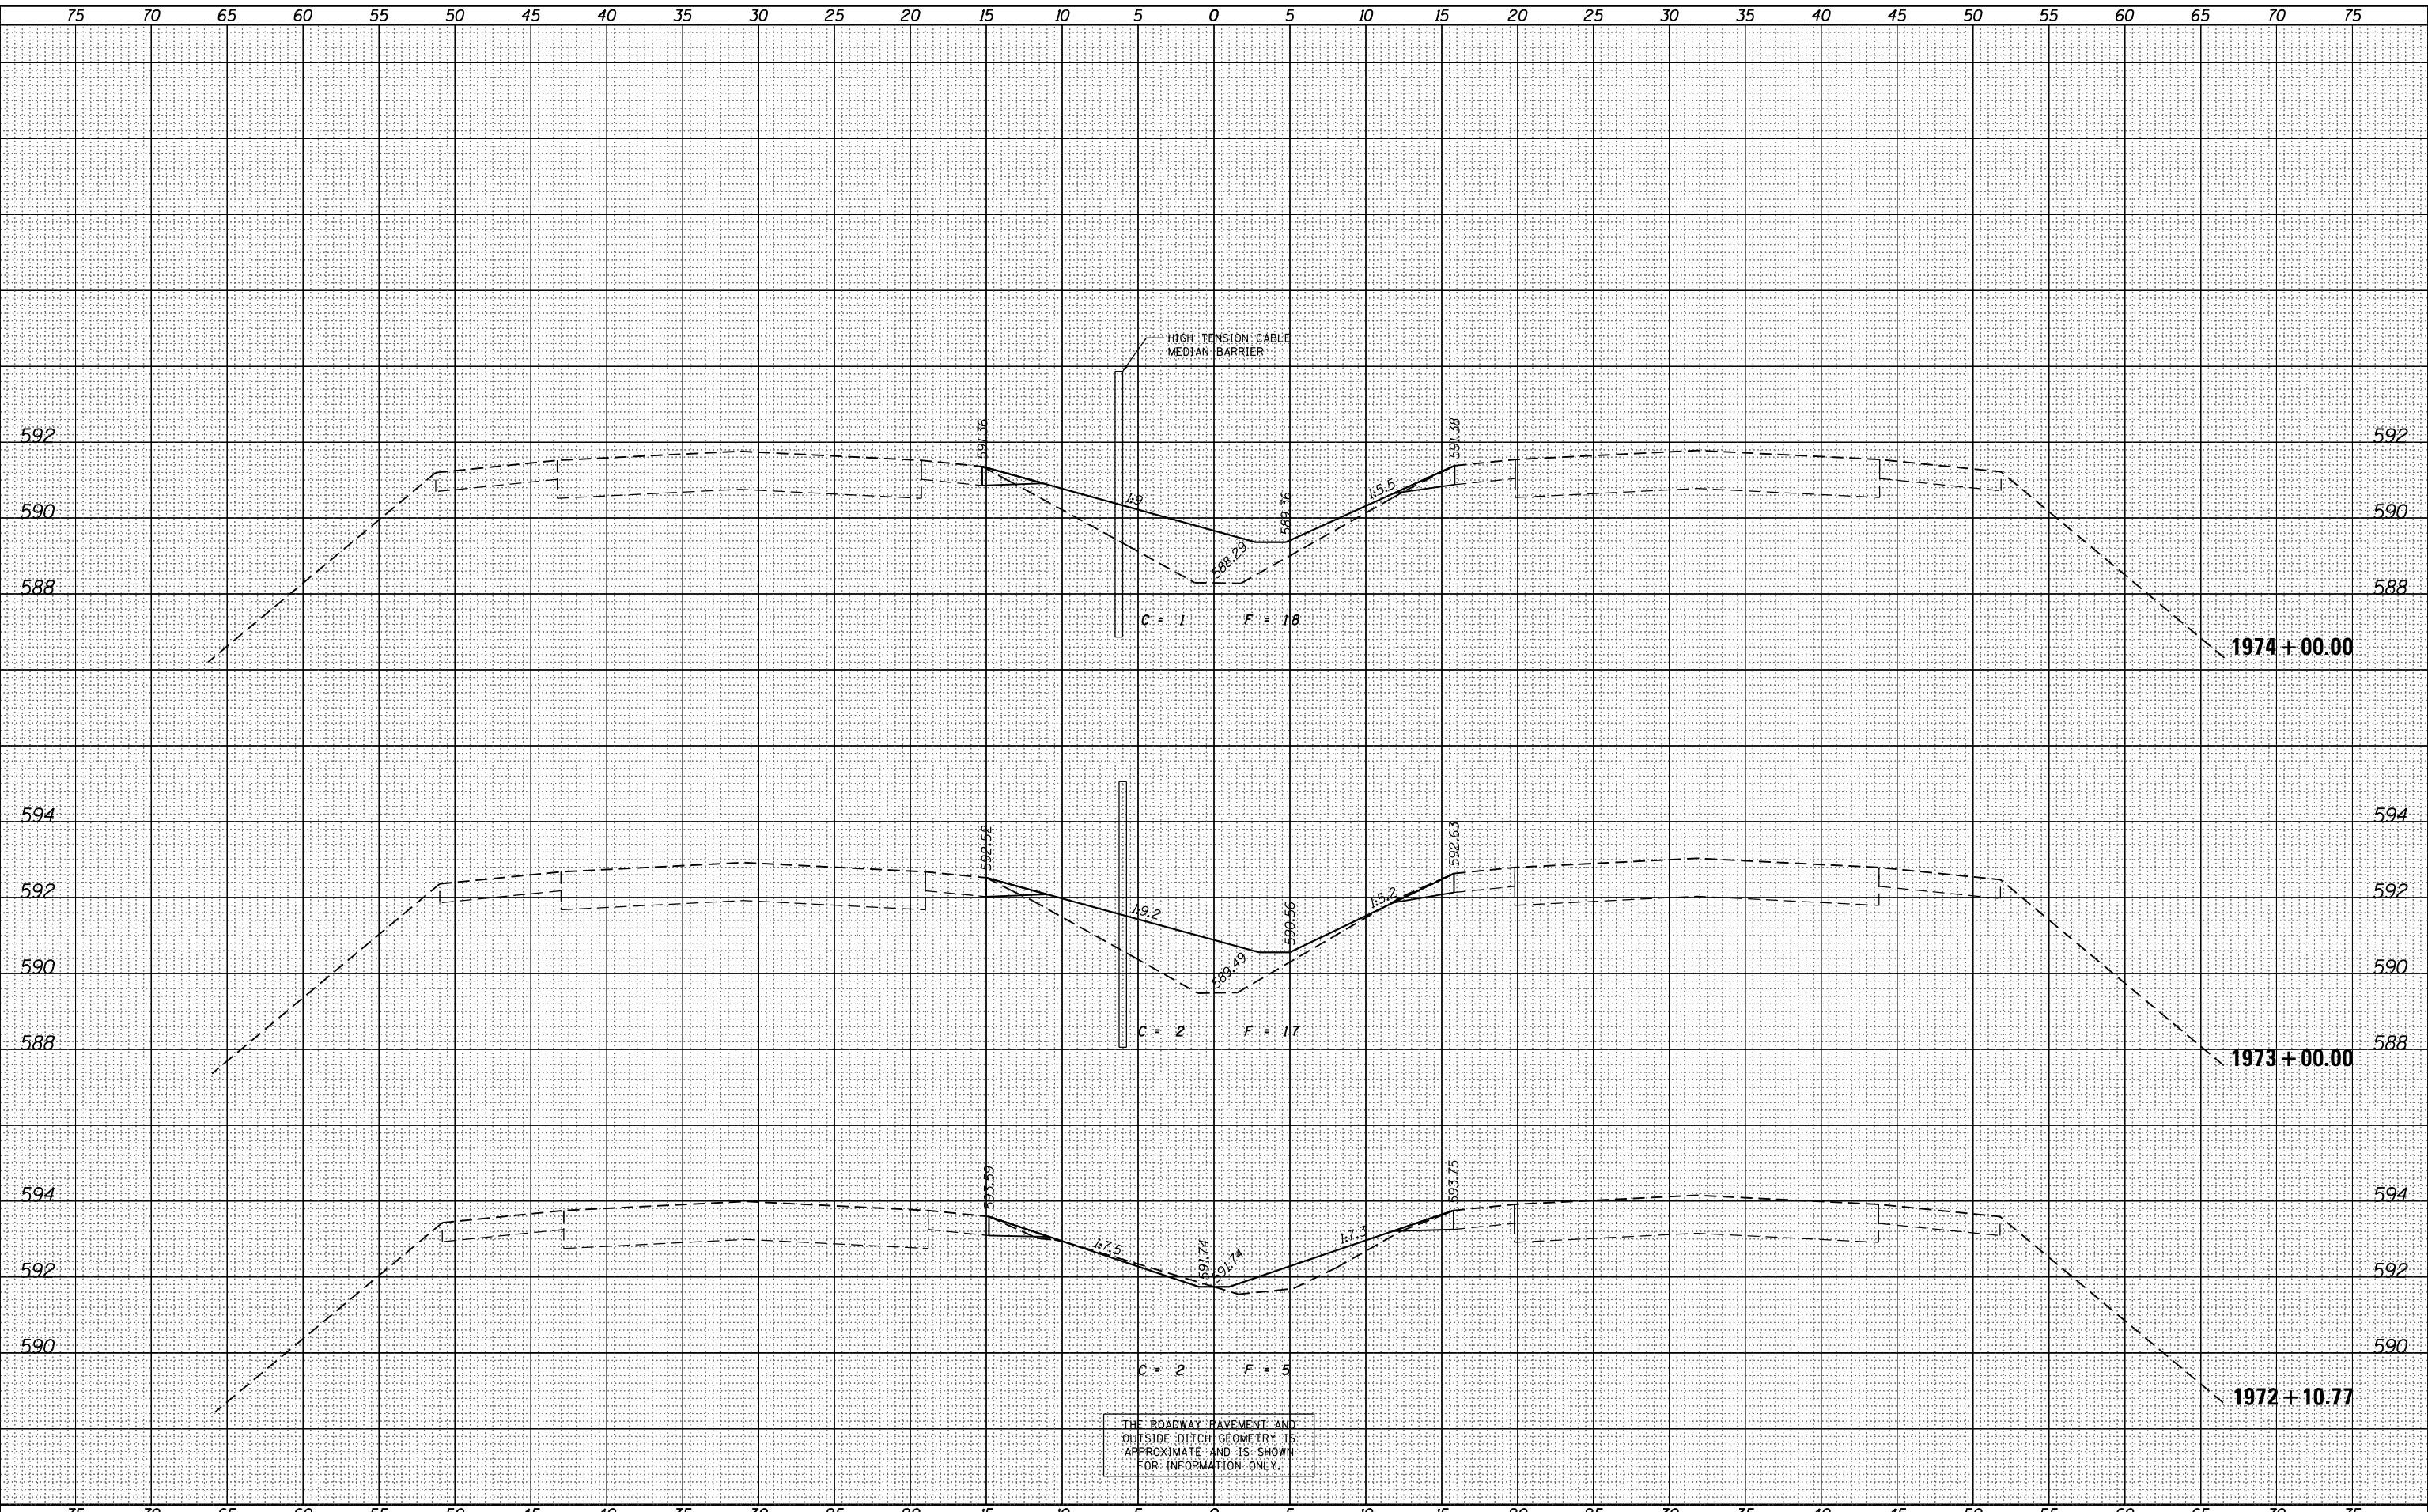

THE ROADWAY PAVEMENT AND OUTSIDE DITCH GEOMETRY IS APPROXIMATE AND IS SHOWN FOR INFORMATION ONLY.

FILE NAME = P:\P-11\2418 - IDOT 05 DUR\W0 2 & 3\VDGN\Sheets\0570968-sh086-xscsh.tdgn	USER NAME = jcrocker	DESIGNED - DR/LC	REVISED -
PLOT SCALE = 10.0000' / in.	CHECKED - RB/KK	REVISIED -	REVISIED -
PLOT DATE = 7/31/2012	DATE - 08/02/2012	REVISIED -	REVISIED -

STATE OF ILLINOIS DEPARTMENT OF TRANSPORTATION

FAI 74 CROSS SECTIONS

F.A.I. RTE.	SECTION	COUNTY	TOTAL SHEETS	SHEET NO.
74	MEDIAN CABLE 2012-3	VERMILION	232	144
			CONTRACT NO. 70968	

SCALE: 1"=25' (H)
1"=2' (V) SHEET 73 OF 161 SHEETS STA. 1972+10.77 TO STA. 1974+00.00

ILLINOIS FED. AID PROJECT