


DATE	
BY	
SURVEYED	
PLOTTED	
TEMPLATE	
AREAS	
CHECKED	
FINAL SURVEY	
NOTE BOOK	
NO.	

INFRASTRUCTURE
ENGINEERING
33 West Monroe | Suite 1500 | Chicago, IL 60603
P: 312.550.0100 | F: 312.550.0101 | www.infrastruct.com

DATE	
BY	
SURVEYED	
PLOTTED	
TEMPLATE	
AREAS	
CHECKED	
ORIGINAL SURVEY	
NOTE BOOK	
NO.	

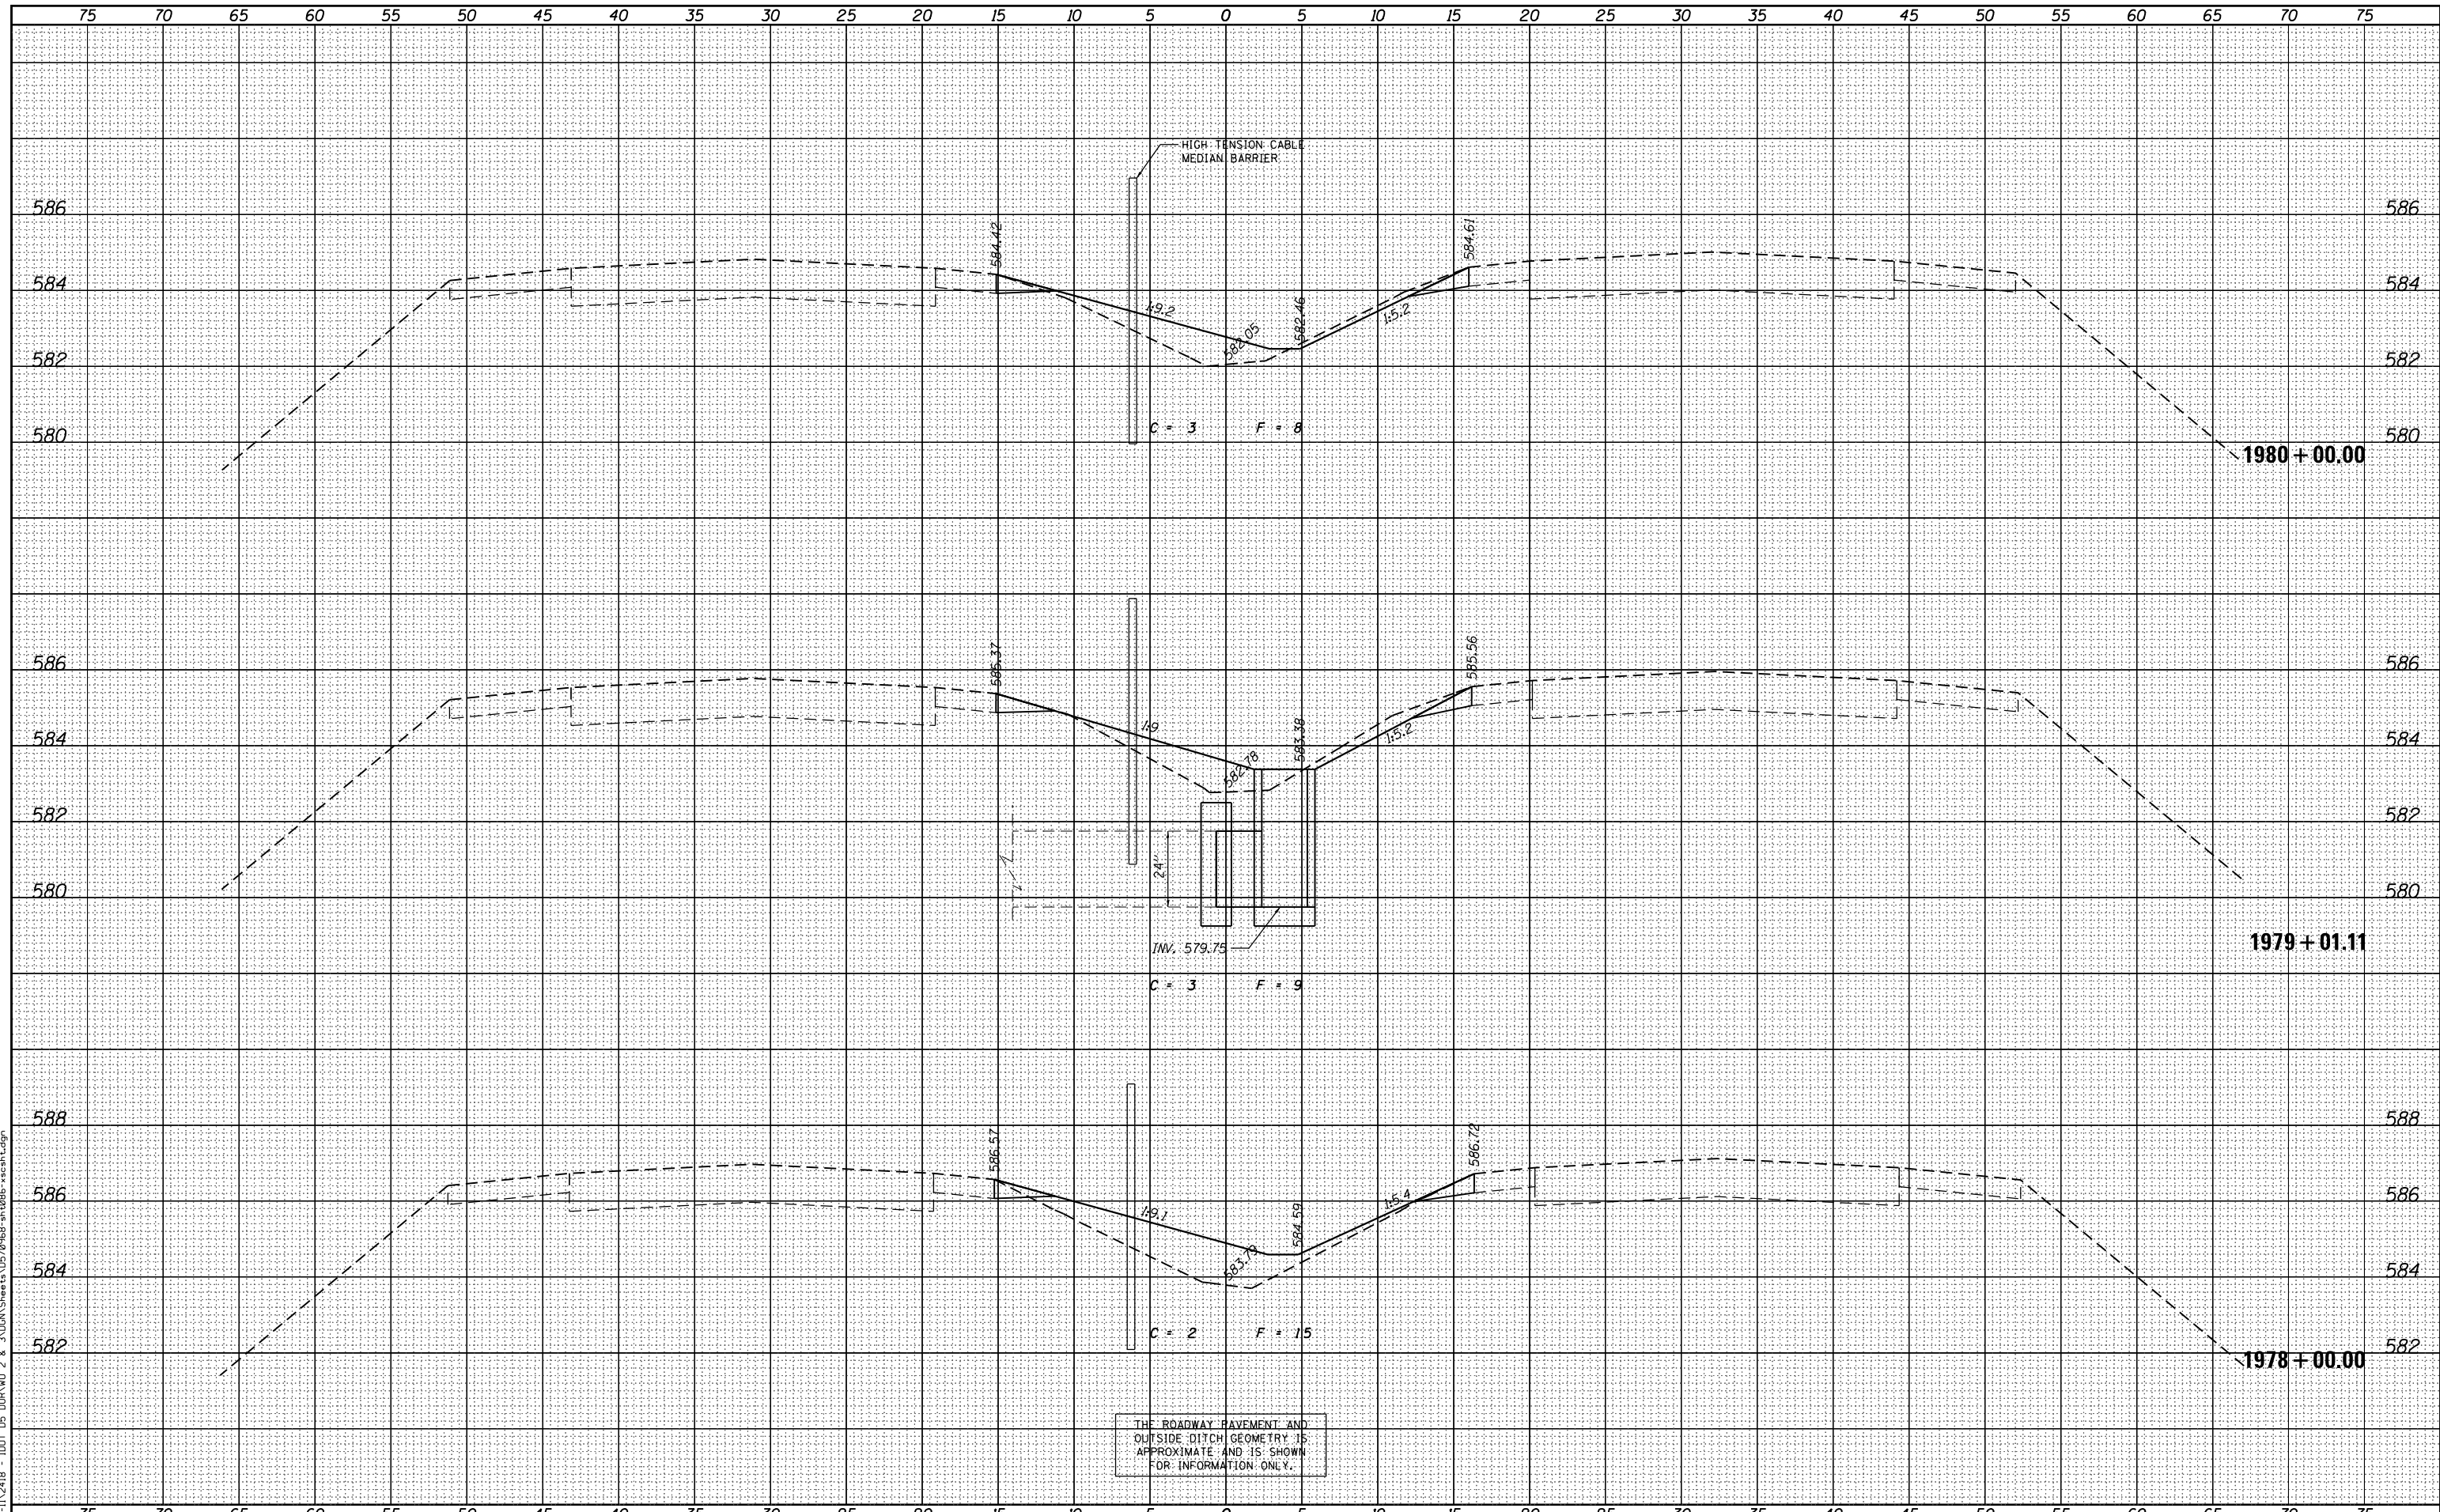

FILE NAME = P:\P-11\2418 - IDOT 05 DUR\W0 2 & 3\VDGN\Sheets\0570968-sh-t086-xscsh.tdgn
P:\P-11\2418 - IDOT 05 DUR\W0 2 & 3\VDGN\Sheets\0570968-sh-t086-xscsh.tdgn

USER NAME = jcrocker	DESIGNED - DR/LC	REVISED -
	DRAWN - LC	REVISED -
	CHECKED - RB/KK	REVISED -
	DATE - 08/02/2012	REVISED -

**STATE OF ILLINOIS
DEPARTMENT OF TRANSPORTATION**

FAI 74 CROSS SECTIONS	
SCALE: 1"=25' (H) 1"=2' (V)	SHEET 75 OF 161 SHEETS
STA. 1978+00.00 TO STA. 1980+00.00	

F.A.I. RTE.	SECTION	COUNTY	TOTAL SHEETS	SHEET NO.
74	MEDIAN CABLE 2012-3	VERMILION	232	146
ILLINOIS FED. AID PROJECT			CONTRACT NO. 70968	