


DATE	
BY	
FINAL SURVEY	SURVEYED
NOTE BOOK	PLOTTED
NO.	TEMPLATE
	AREAS CHECKED
	AREAS CHECKED

**INFRASTRUCTURE ENGINEERING**  
 33 West Monroe | Suite 1500 | Chicago, IL 60603  
 P: 312.450.0100 | F: 312.450.0101 | www.infrastructure.com

DATE	
BY	
ORIGINAL SURVEY	SURVEYED
NOTE BOOK	PLOTTED
NO.	TEMPLATE
	AREAS CHECKED
	AREAS CHECKED

FILE NAME = P:\P-11\2418 - IDOT 05 DUR\W0 2 & 3\VDGN\Sheets\0570968-sh-t086-xscsh.dgn

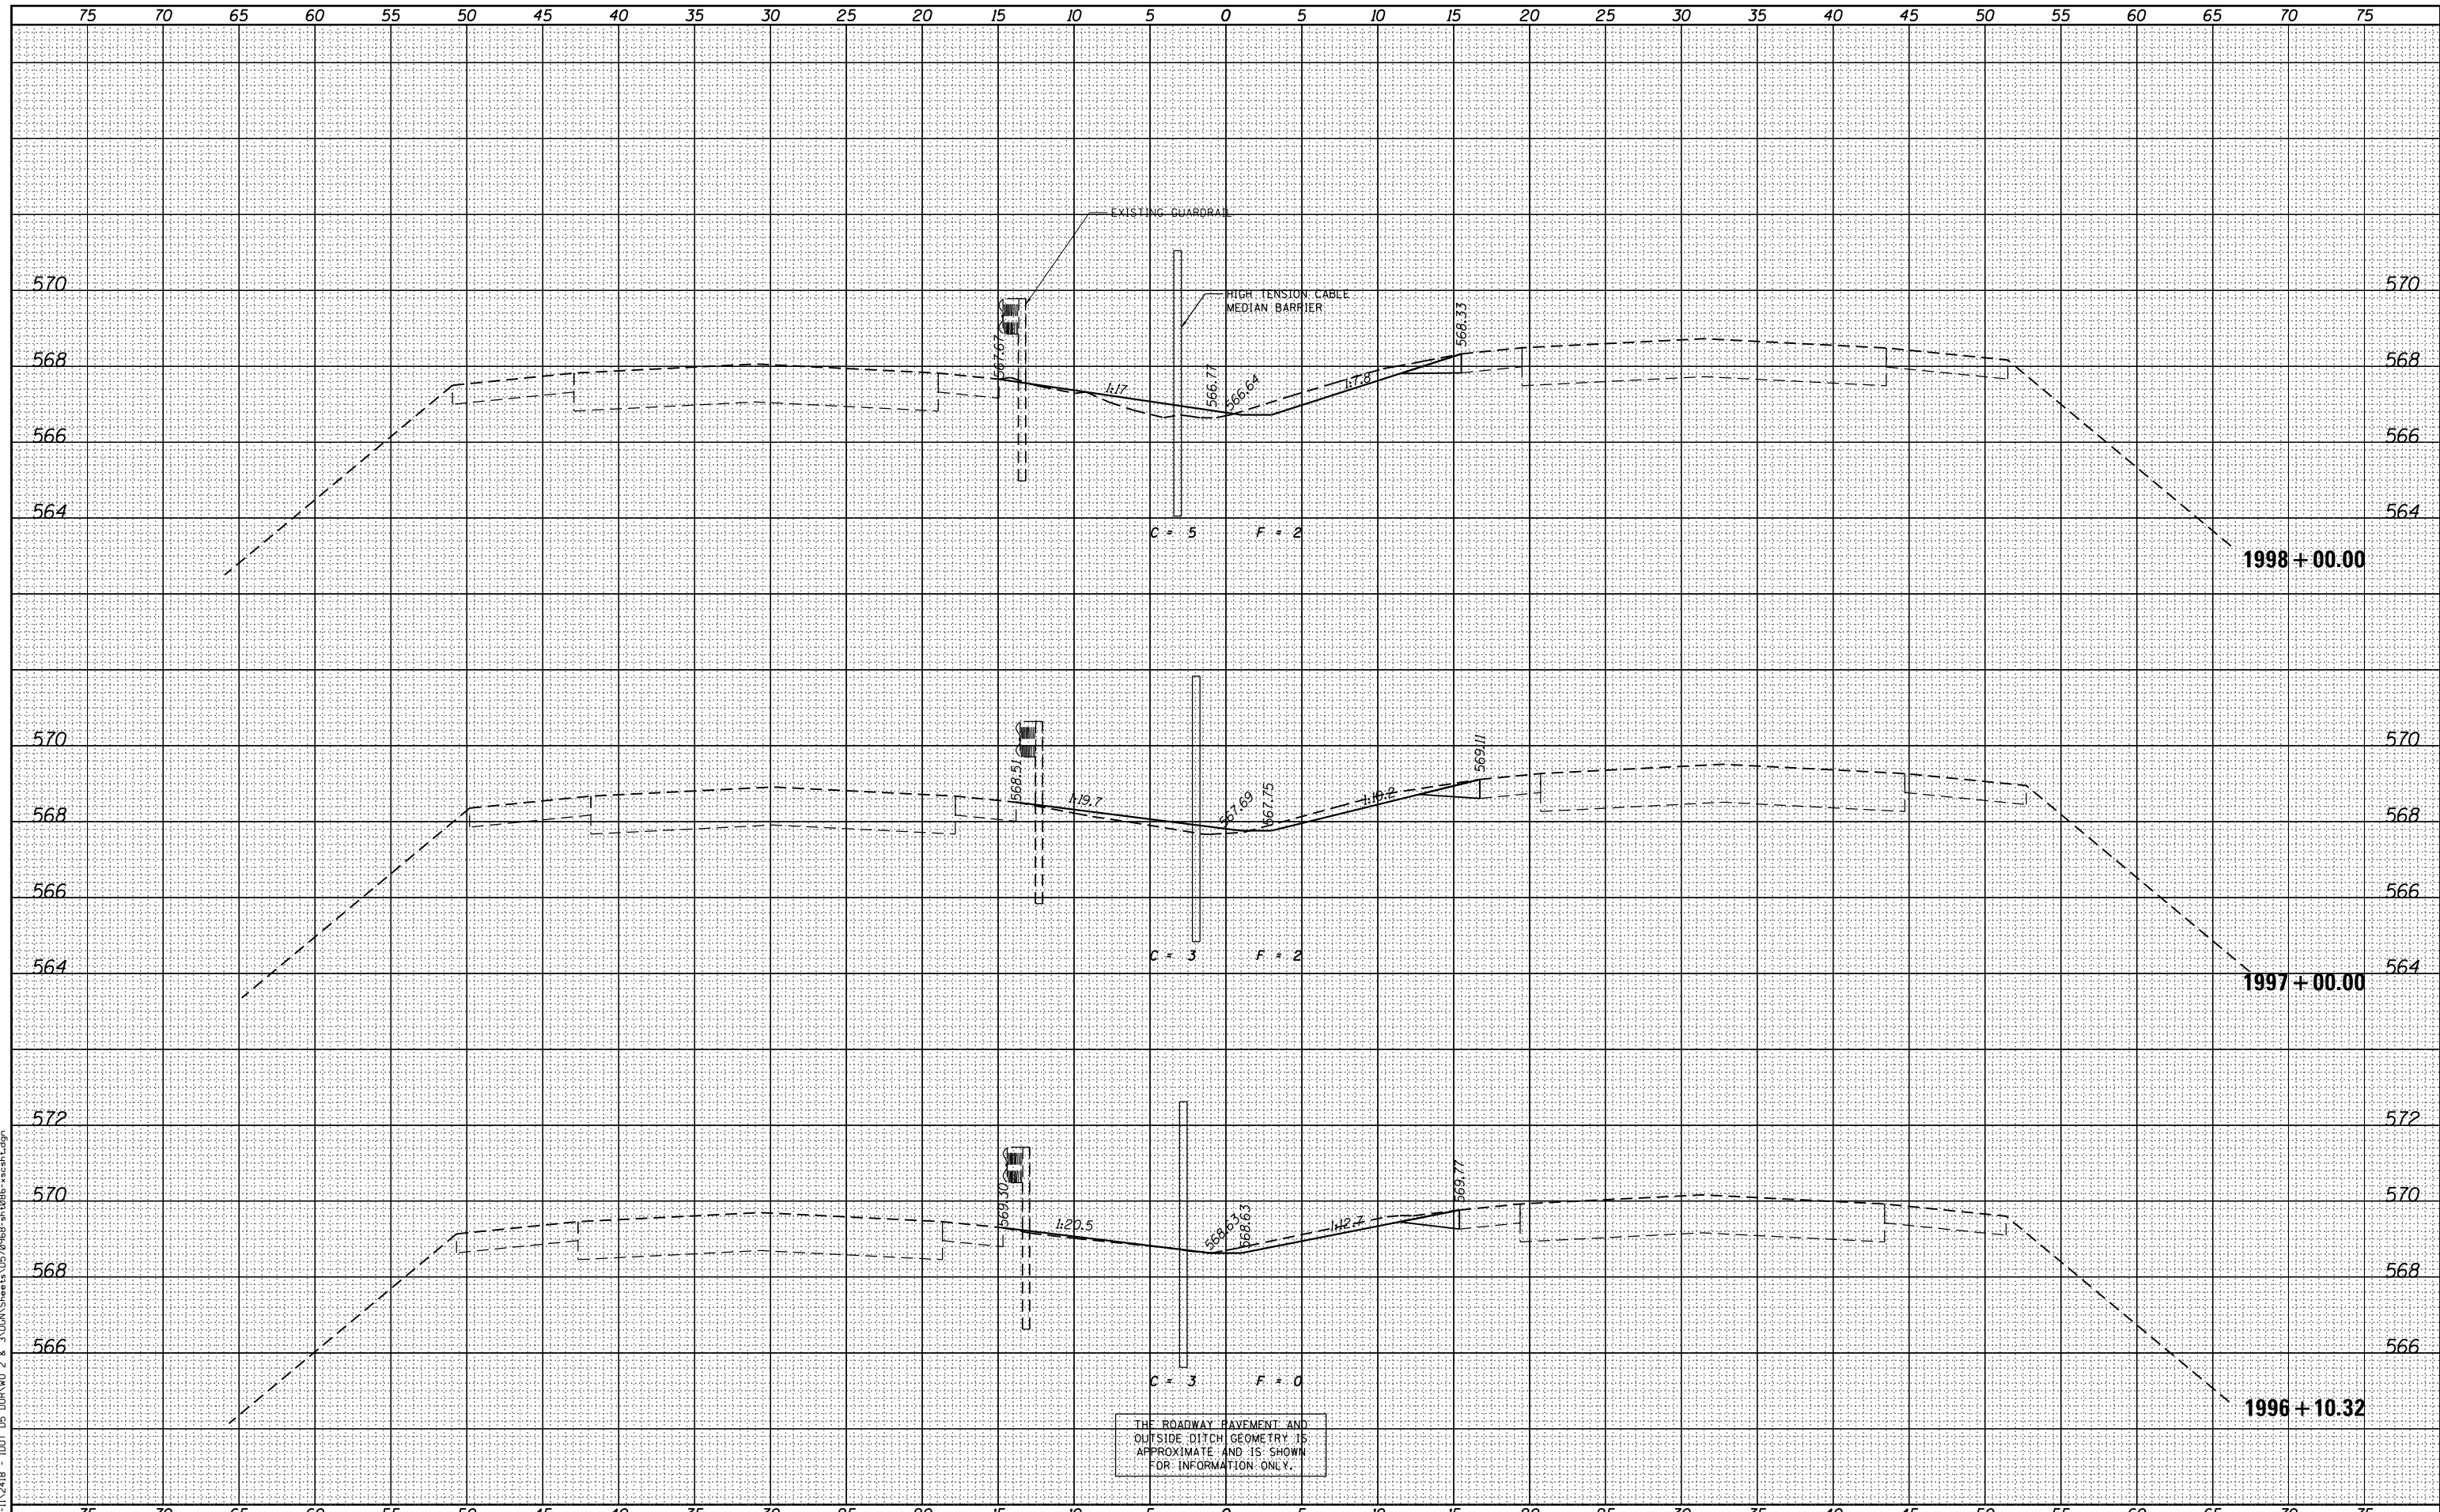

FILE NAME =	USER NAME = jcrocker	DESIGNED - DR/LC	REVISED -	<b>STATE OF ILLINOIS</b> <b>DEPARTMENT OF TRANSPORTATION</b>	<b>FAI 74 CROSS SECTIONS</b>			F.A.I. RTE.	SECTION	COUNTY	TOTAL SHEETS	SHEET NO.
P:\P-11\2418 - IDOT 05 DUR\W0 2 & 3\VDGN\Sheets\0570968-sh-t086-xscsh.dgn	DRAWN - LC	REVISOR -	74					MEDIAN CABLE 2012-3	VERMILION	232	150	
PLOT SCALE = 10.0000' / in.	CHECKED - RB/KK	REVISOR -	CONTRACT NO. 70968									
PLOT DATE = 7/31/2012	DATE - 08/02/2012	REVISOR -	ILLINOIS FED. AID PROJECT									
SCALE: 1"=25' (H) 1"=2' (V)				SHEET 79 OF 161 SHEETS		STA. 1996+10.32 TO STA. 1998+00.00						