


FINAL SURVEY	SURVEYED	BY	DATE
NOTE BOOK	PLOTTED		
NO.	TEMPLATE		
	AREAS		
	CHECKED		

INFRASTRUCTURE ENGINEERING
 33 West Monroe | Suite 1500 | Chicago, IL 60603
 P: 312.450.0100 | F: 312.450.0101 | www.infrastructure.com

ORIGINAL SURVEY	SURVEYED	BY	DATE
NOTE BOOK	PLOTTED		
NO.	TEMPLATE		
	AREAS		
	CHECKED		

FILE NAME = P:\P-11\2418 - IDOT 05 DUR\W0 2 & 3\DGN\Sheets\0570968-sh-t086-xscsh.tdgn
 USER NAME = jcrocker
 DESIGNED - DR/LC
 DRAWN - LC
 CHECKED - RB/KK
 DATE - 08/02/2012
 PLOT SCALE = 10.0000' / in.
 PLOT DATE = 7/31/2012

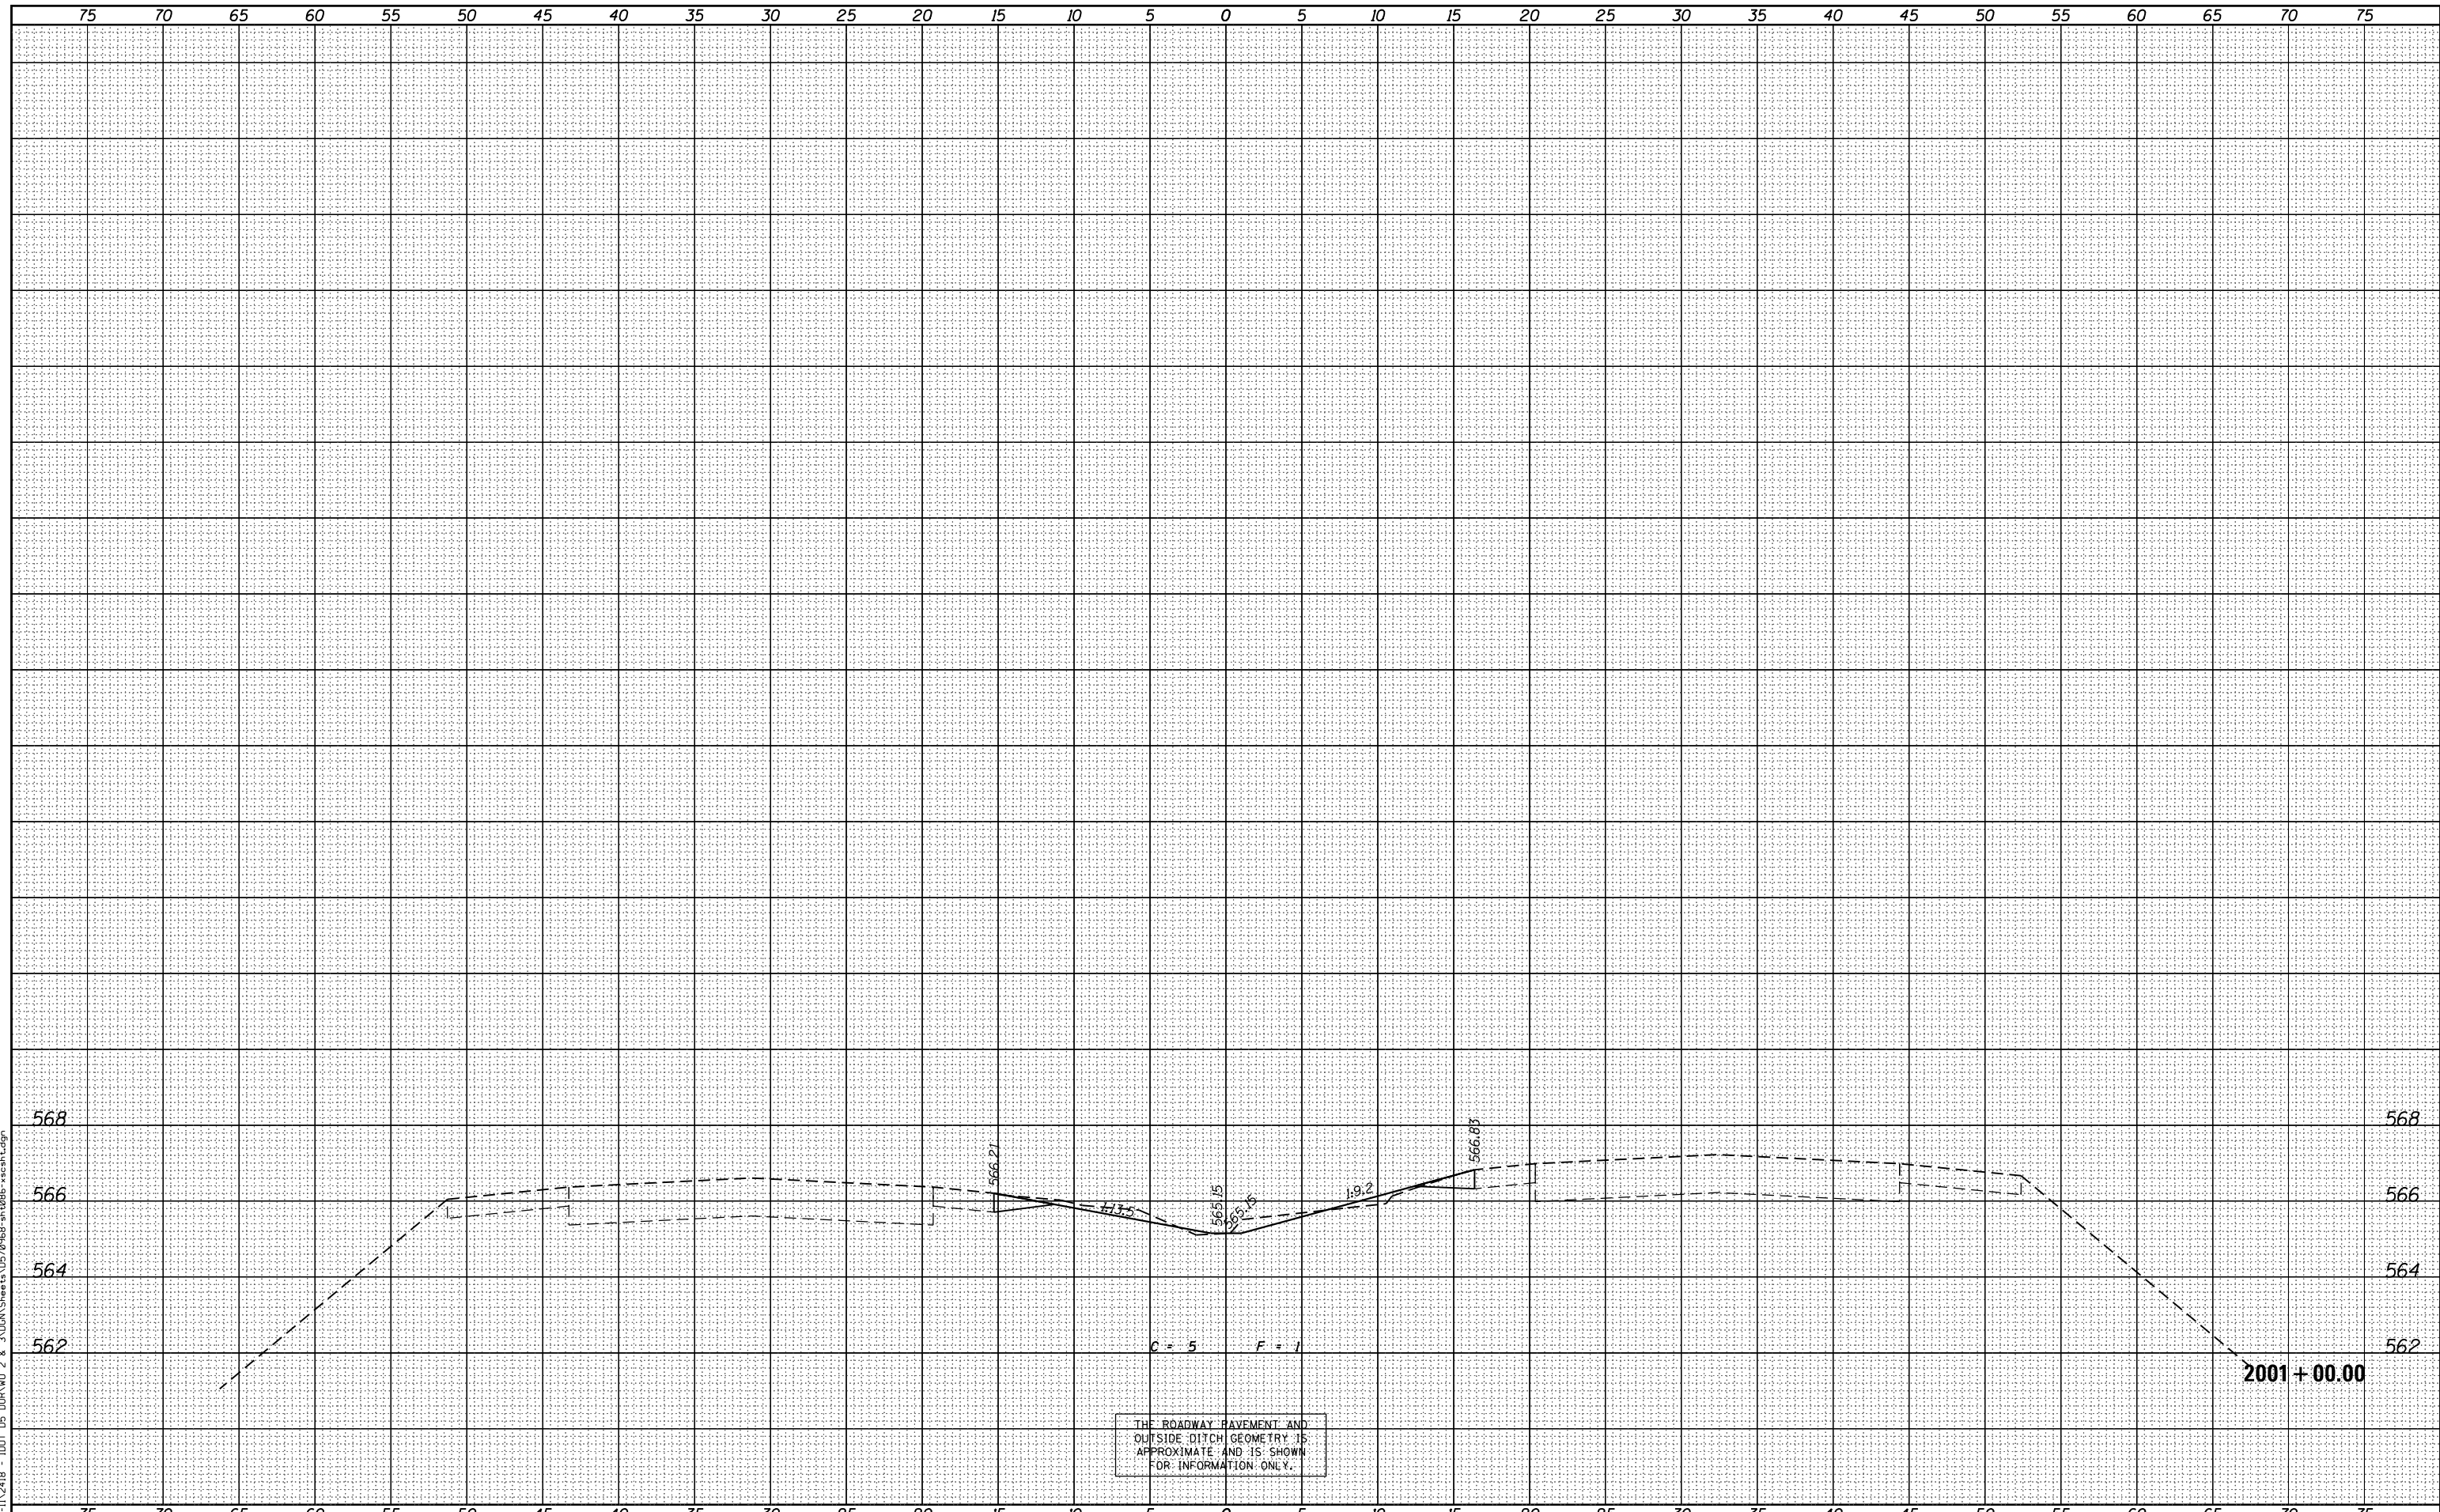

FILE NAME = P:\P-11\2418 - IDOT 05 DUR\W0 2 & 3\DGN\Sheets\0570968-sh-t086-xscsh.tdgn	USER NAME = jcrocker	DESIGNED - DR/LC	REvised -	STATE OF ILLINOIS DEPARTMENT OF TRANSPORTATION	FAI 74 CROSS SECTIONS			F.A.I. RTE. 74	SECTION MEDIAN CABLE 2012-3	COUNTY VERMILION	TOTAL SHEETS 232	SHEET NO. 152	
PLOT SCALE = 10.0000' / in.	CHECKED - RB/KK	REvised -			SCALE: 1"=25' (H) 1"=2' (V)	SHEET 81	OF 161 SHEETS	STA. 2001+00.00	TO STA. 2001+00.00	CONTRACT NO. 70968			
PLOT DATE = 7/31/2012	DATE - 08/02/2012	REvised -			ILLINOIS FED. AID PROJECT								