


DATE	
BY	
FINAL SURVEY NO.	
SURVEYED AREAS CHECKED	
PLOTTED TEMPLATE AREAS CHECKED	
NOTE BOOK AREAS CHECKED	

DATE	
BY	
ORIGINAL SURVEY NO.	
SURVEYED AREAS CHECKED	
PLOTTED TEMPLATE AREAS CHECKED	
NOTE BOOK AREAS CHECKED	

FILE NAME = J:\Transportation\2011\1519 DOT PB 15B-024-10 Sheet Drawings\051915B-SHT-XSECT.dgn

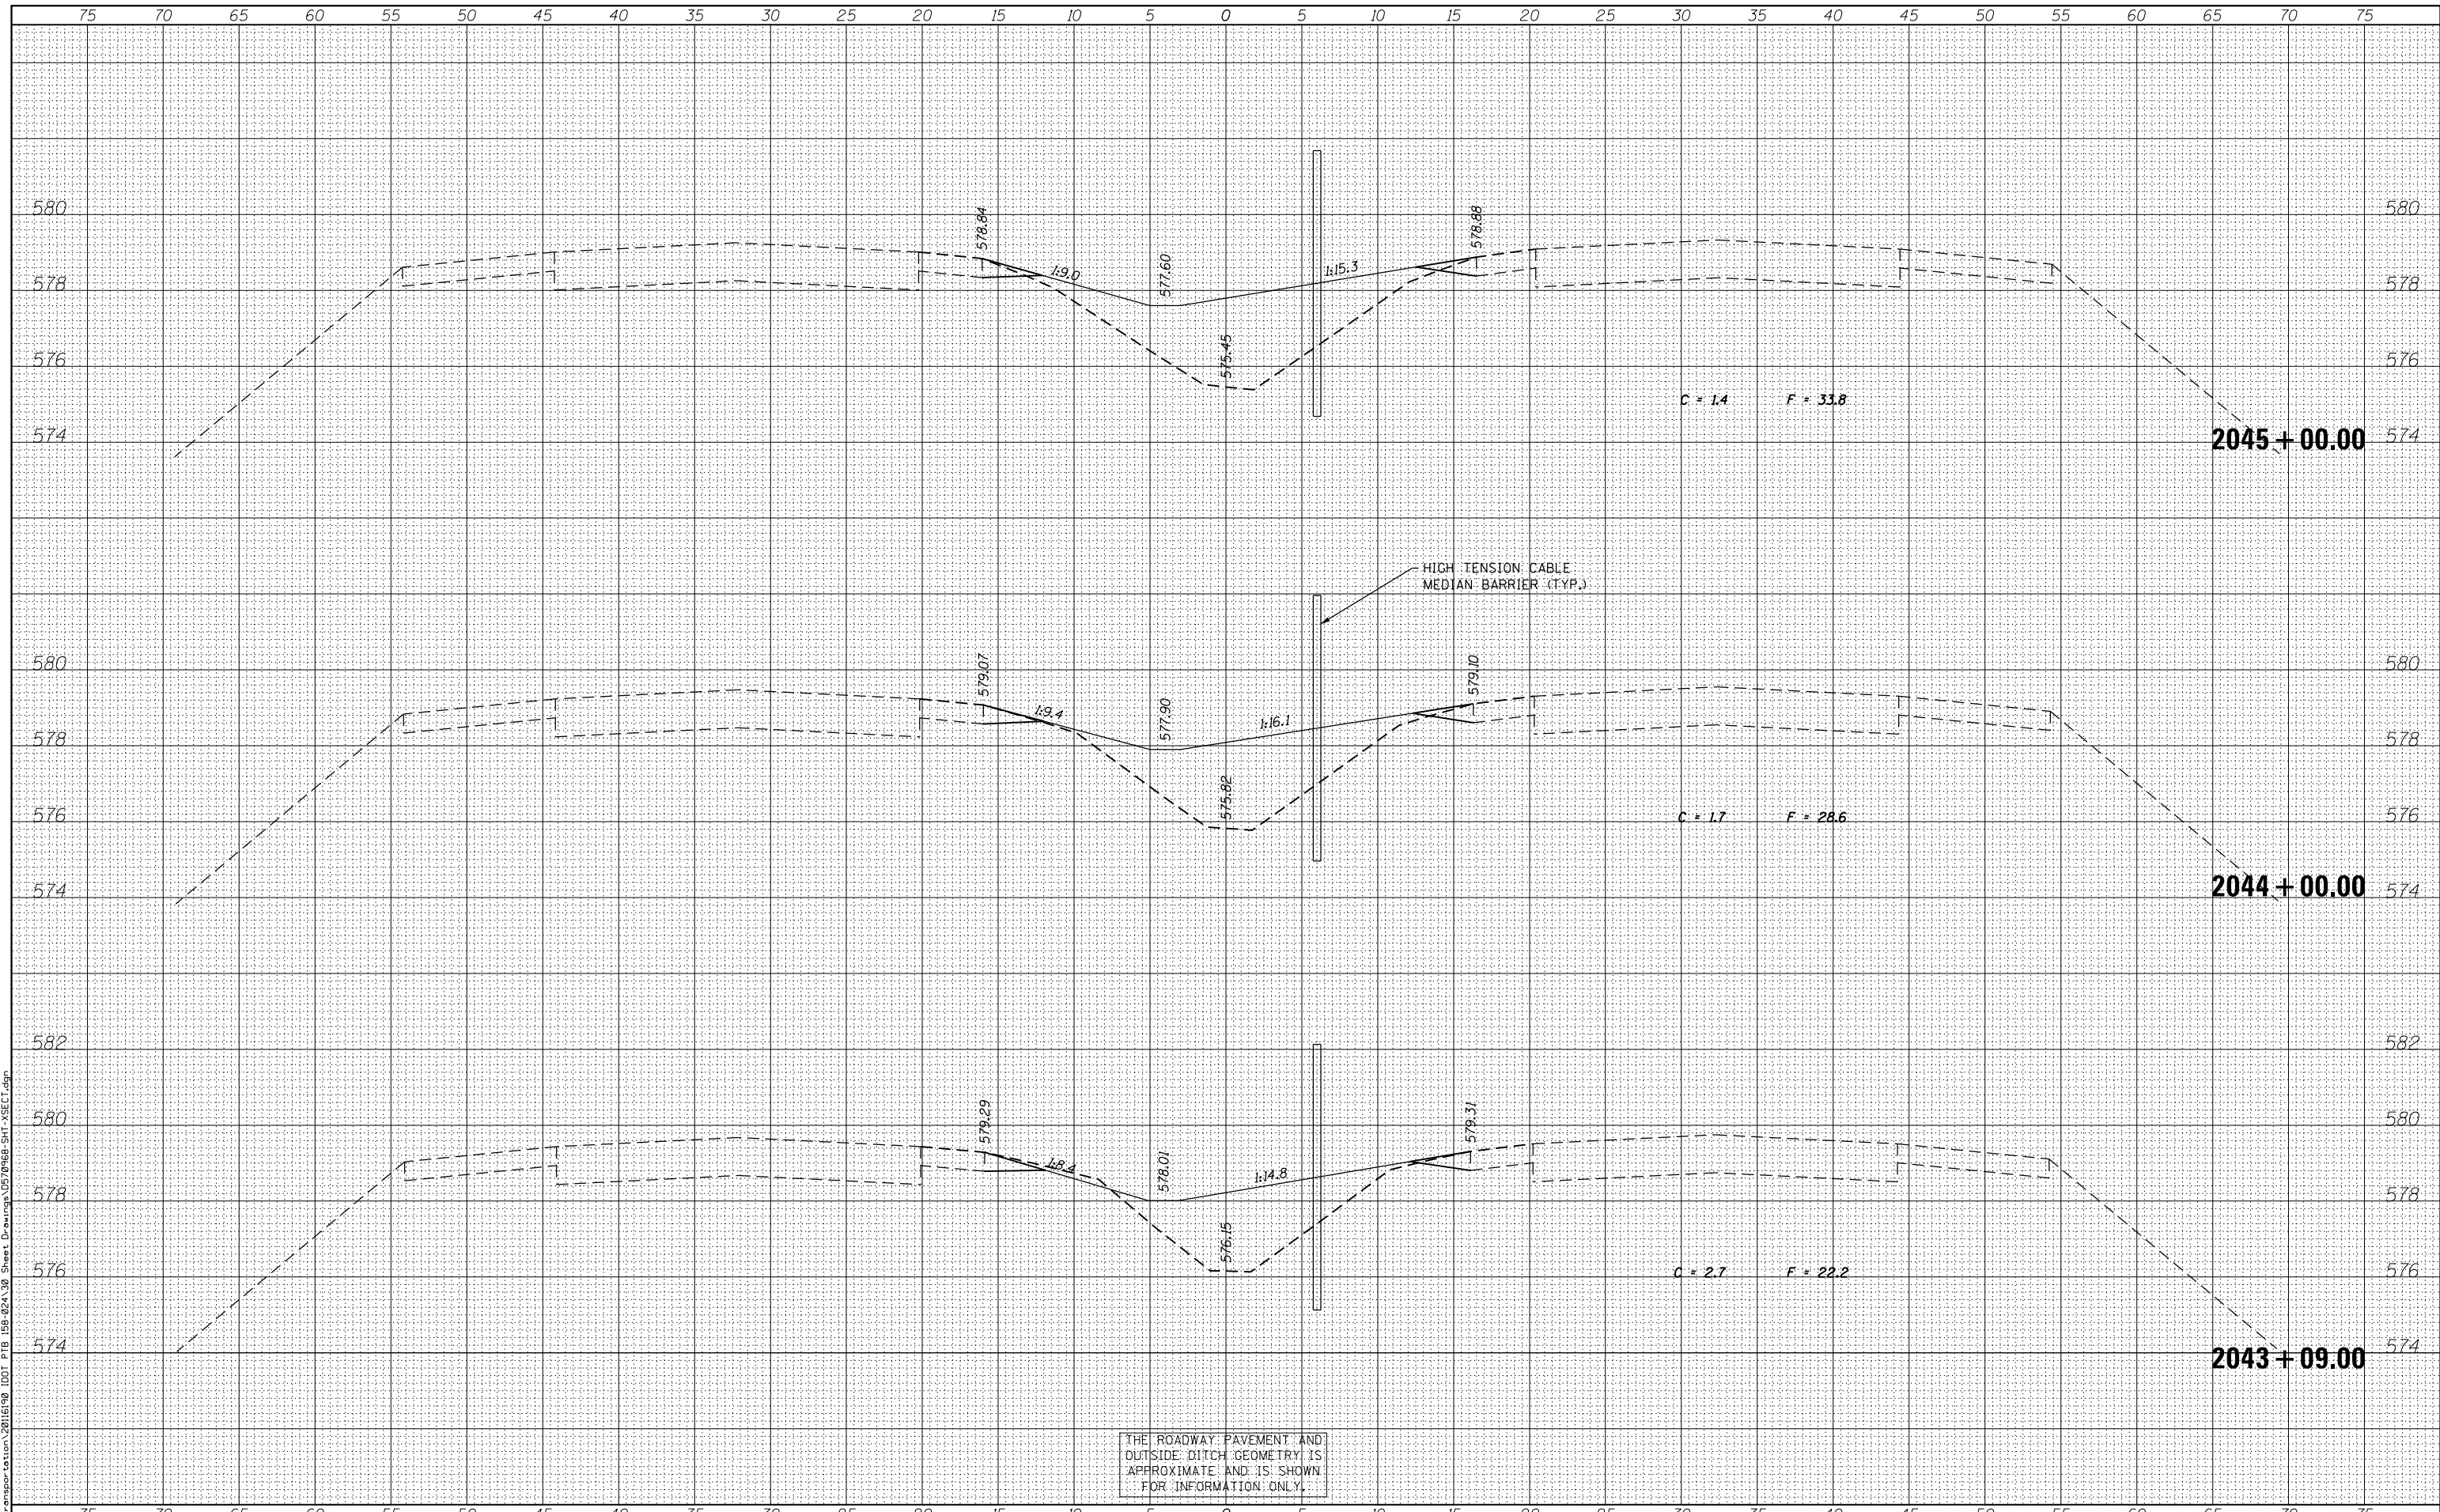

THE ROADWAY PAVEMENT AND OUTSIDE DITCH GEOMETRY IS APPROXIMATE AND IS SHOWN FOR INFORMATION ONLY.



USER NAME = Mfe1tz	DESIGNED - JWC	REVISD -
	DRAWN - JWC	REVISD -
PLOT SCALE = 10.0000' / in.	CHECKED - JDS/MJF	REVISD -
PLOT DATE = 7/31/2012	DATE - 8-03-2012	REVISD -

**STATE OF ILLINOIS
DEPARTMENT OF TRANSPORTATION**

**CROSS SECTIONS
F.A.I. 74**

SCALE: 1"=25' (H)
1"=2' (V) SHEET 84 OF 161 SHEETS STA. 2043+09.00 TO STA. 2045+00.00

F.A.I. RTE.	SECTION	COUNTY	TOTAL SHEETS	SHEET NO.
74	MEDIAN CABLE 2012-3	VERMILION	232	155
				CONTRACT NO. 70968
ILLINOIS FED. AID PROJECT				