


BY	DATE

ORIGINAL SURVEY	SURVEYED	DATE
NOTE BOOK	PLOTTED	
	TEMPLATE	
	AREAS CHECKED	

FILE NAME = J:\Transportation\2011\1198 [DOT] P1B [198-024-30] Sheet Drawings\1198[198]SHT-XSECT.dgn

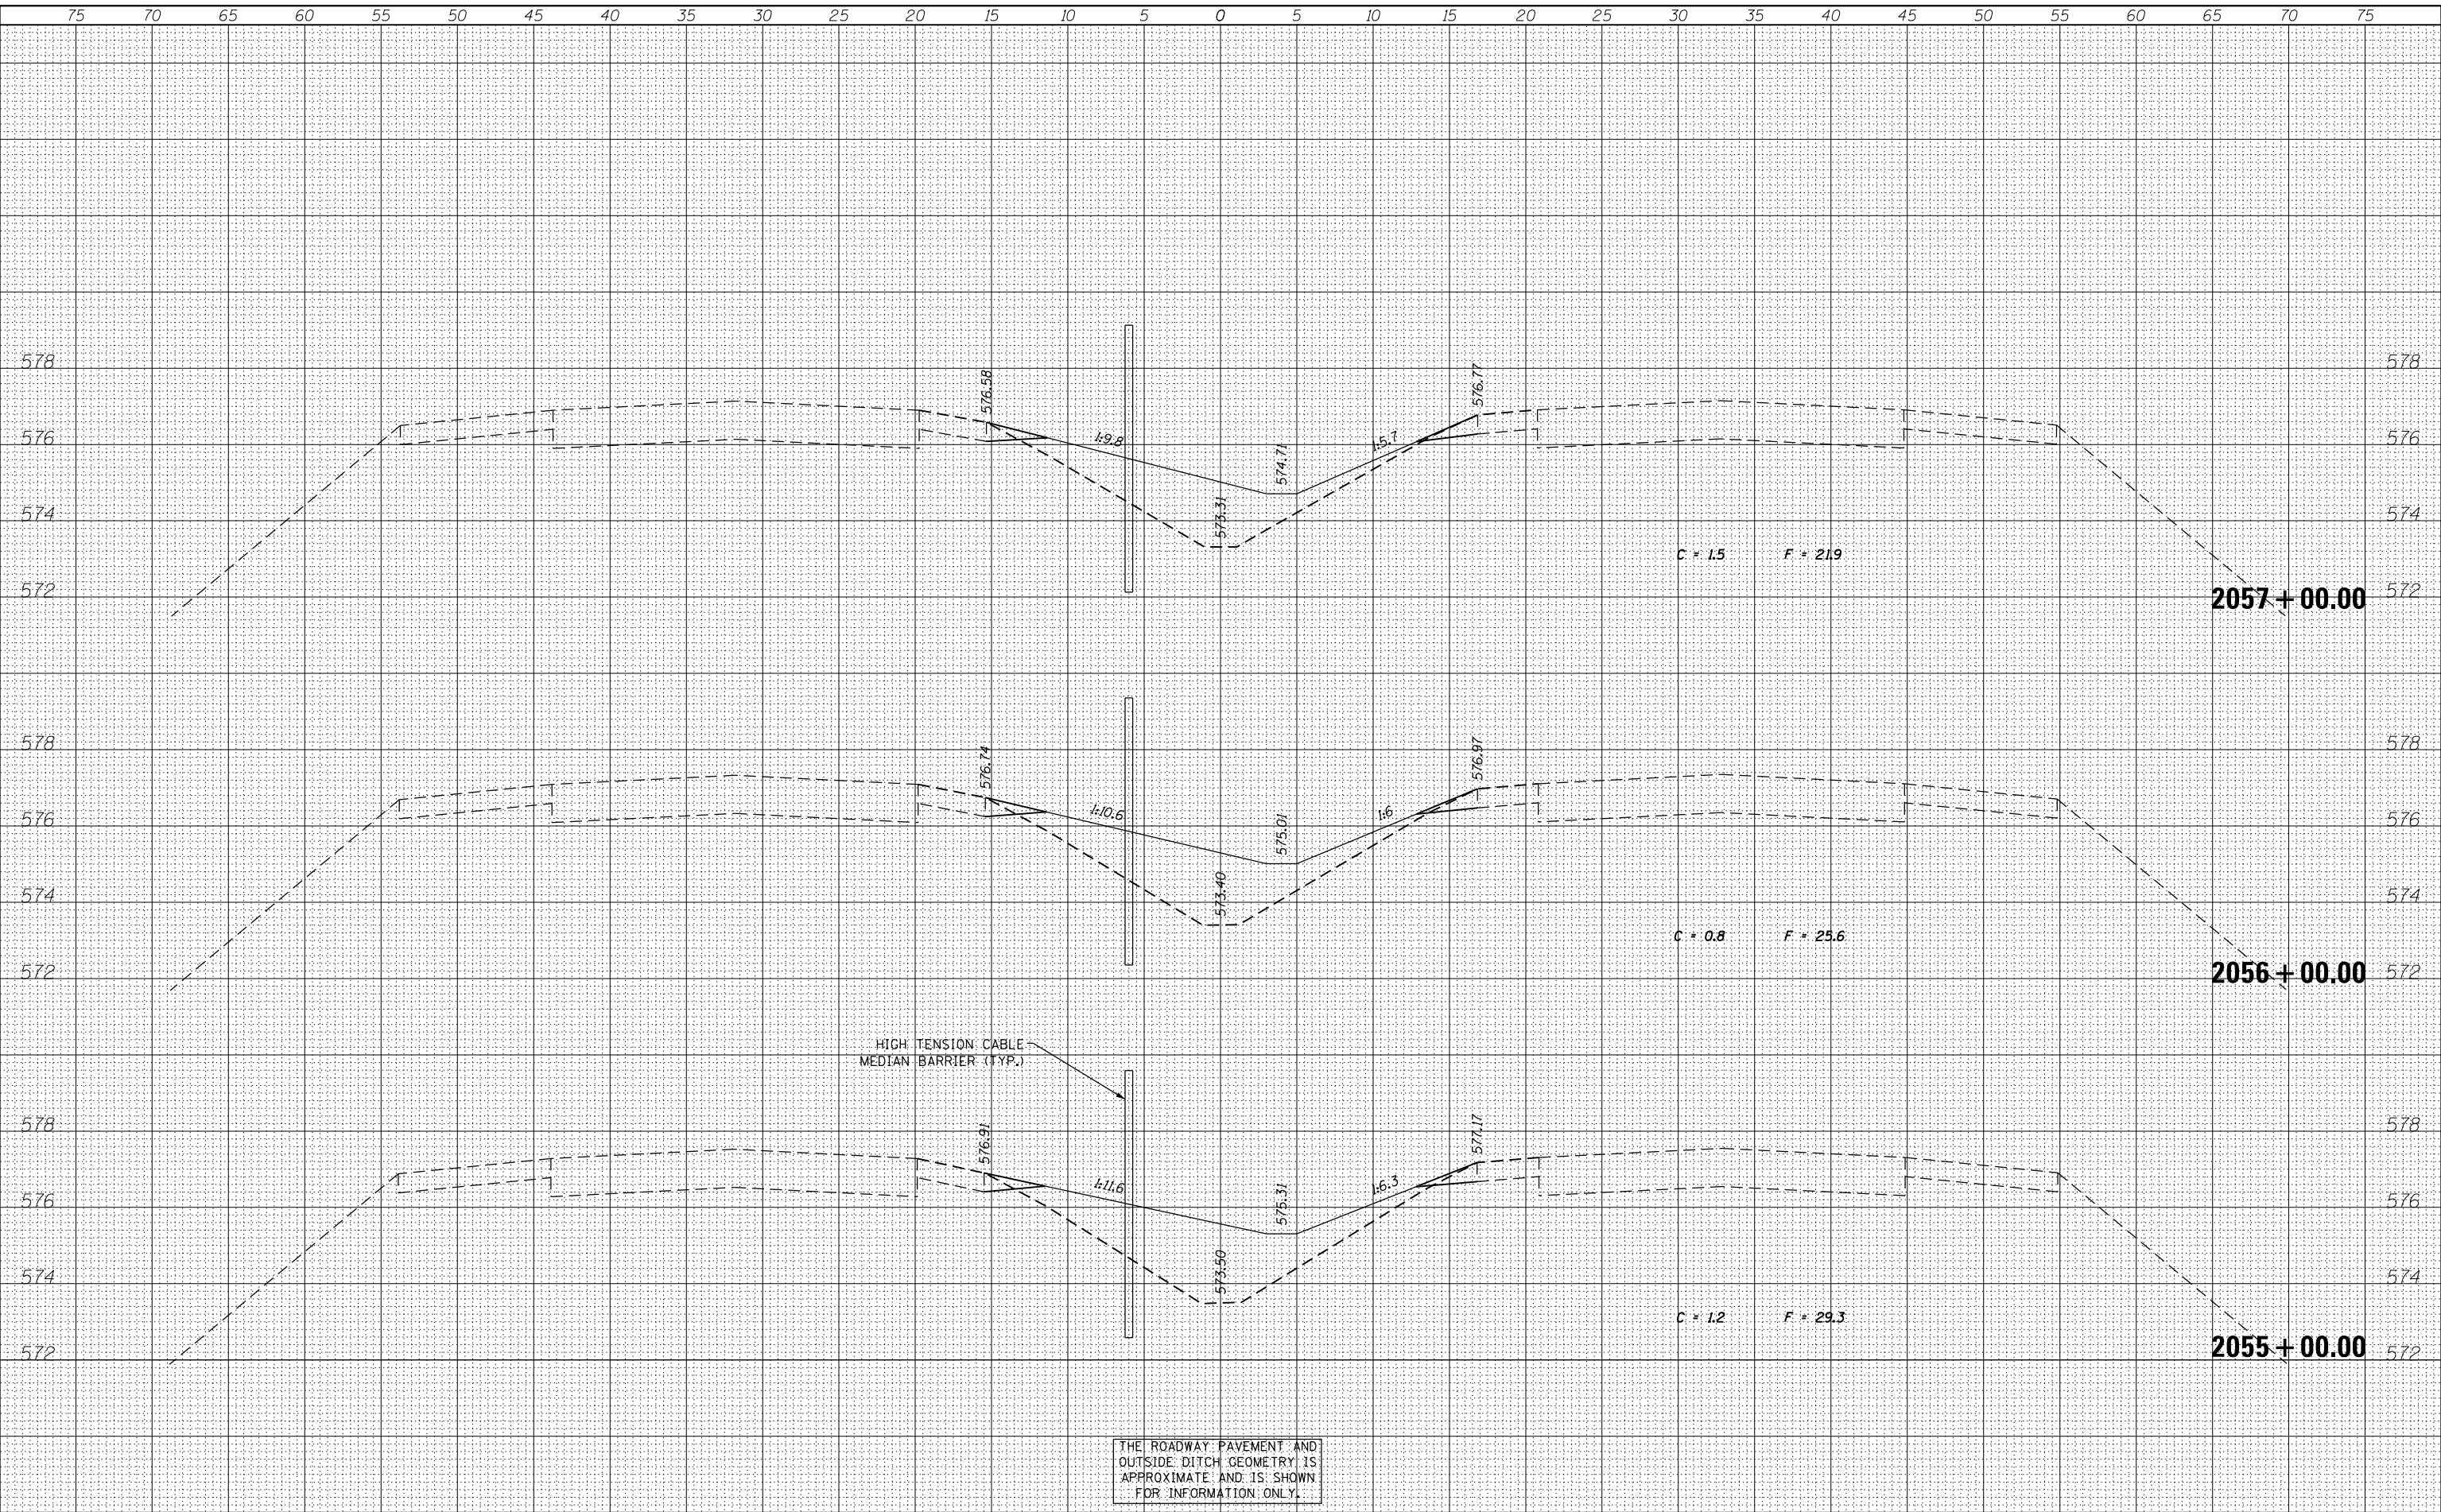

THE ROADWAY PAVEMENT AND OUTSIDE DITCH GEOMETRY IS APPROXIMATE AND IS SHOWN FOR INFORMATION ONLY.



USER NAME = Mfeltz	DESIGNED - JWC	REVISED -
PLOT SCALE = 10.0000' / in.	DRAWN - JWC	REVISED -
PLOT DATE = 7/31/2012	CHECKED - JDS/MJF	REVISED -
	DATE - 8-03-2012	REVISED -

STATE OF ILLINOIS
DEPARTMENT OF TRANSPORTATION

CROSS SECTIONS
F.A.I. 74

SCALE: 1"=25' (H)
1"=2' (V) SHEET 89 OF 161 SHEETS STA. 2055+00.00 TO STA. 2057+00.00

F.A.I. RTE.	SECTION	COUNTY	TOTAL SHEETS	SHEET NO.
74	MEDIAN CABLE 2012-3	VERMILION	232	160
CONTRACT NO. 70968				
ILLINOIS FED. AID PROJECT				