


DATE	
BY	
SURVEYED	
PLOTTED	
TEMPLATE	
AREAS CHECKED	
FINAL SURVEY NO.	
NOTE BOOK NO.	
AREAS CHECKED	

DATE	
BY	
SURVEYED	
PLOTTED	
TEMPLATE	
AREAS CHECKED	
ORIGINAL SURVEY NO.	
NOTE BOOK NO.	
AREAS CHECKED	

FILE NAME = J:\Transportation\2011\15193 DOT PB 024-130 Sheet Drawings\0579868-SHT-XSECT.dgn

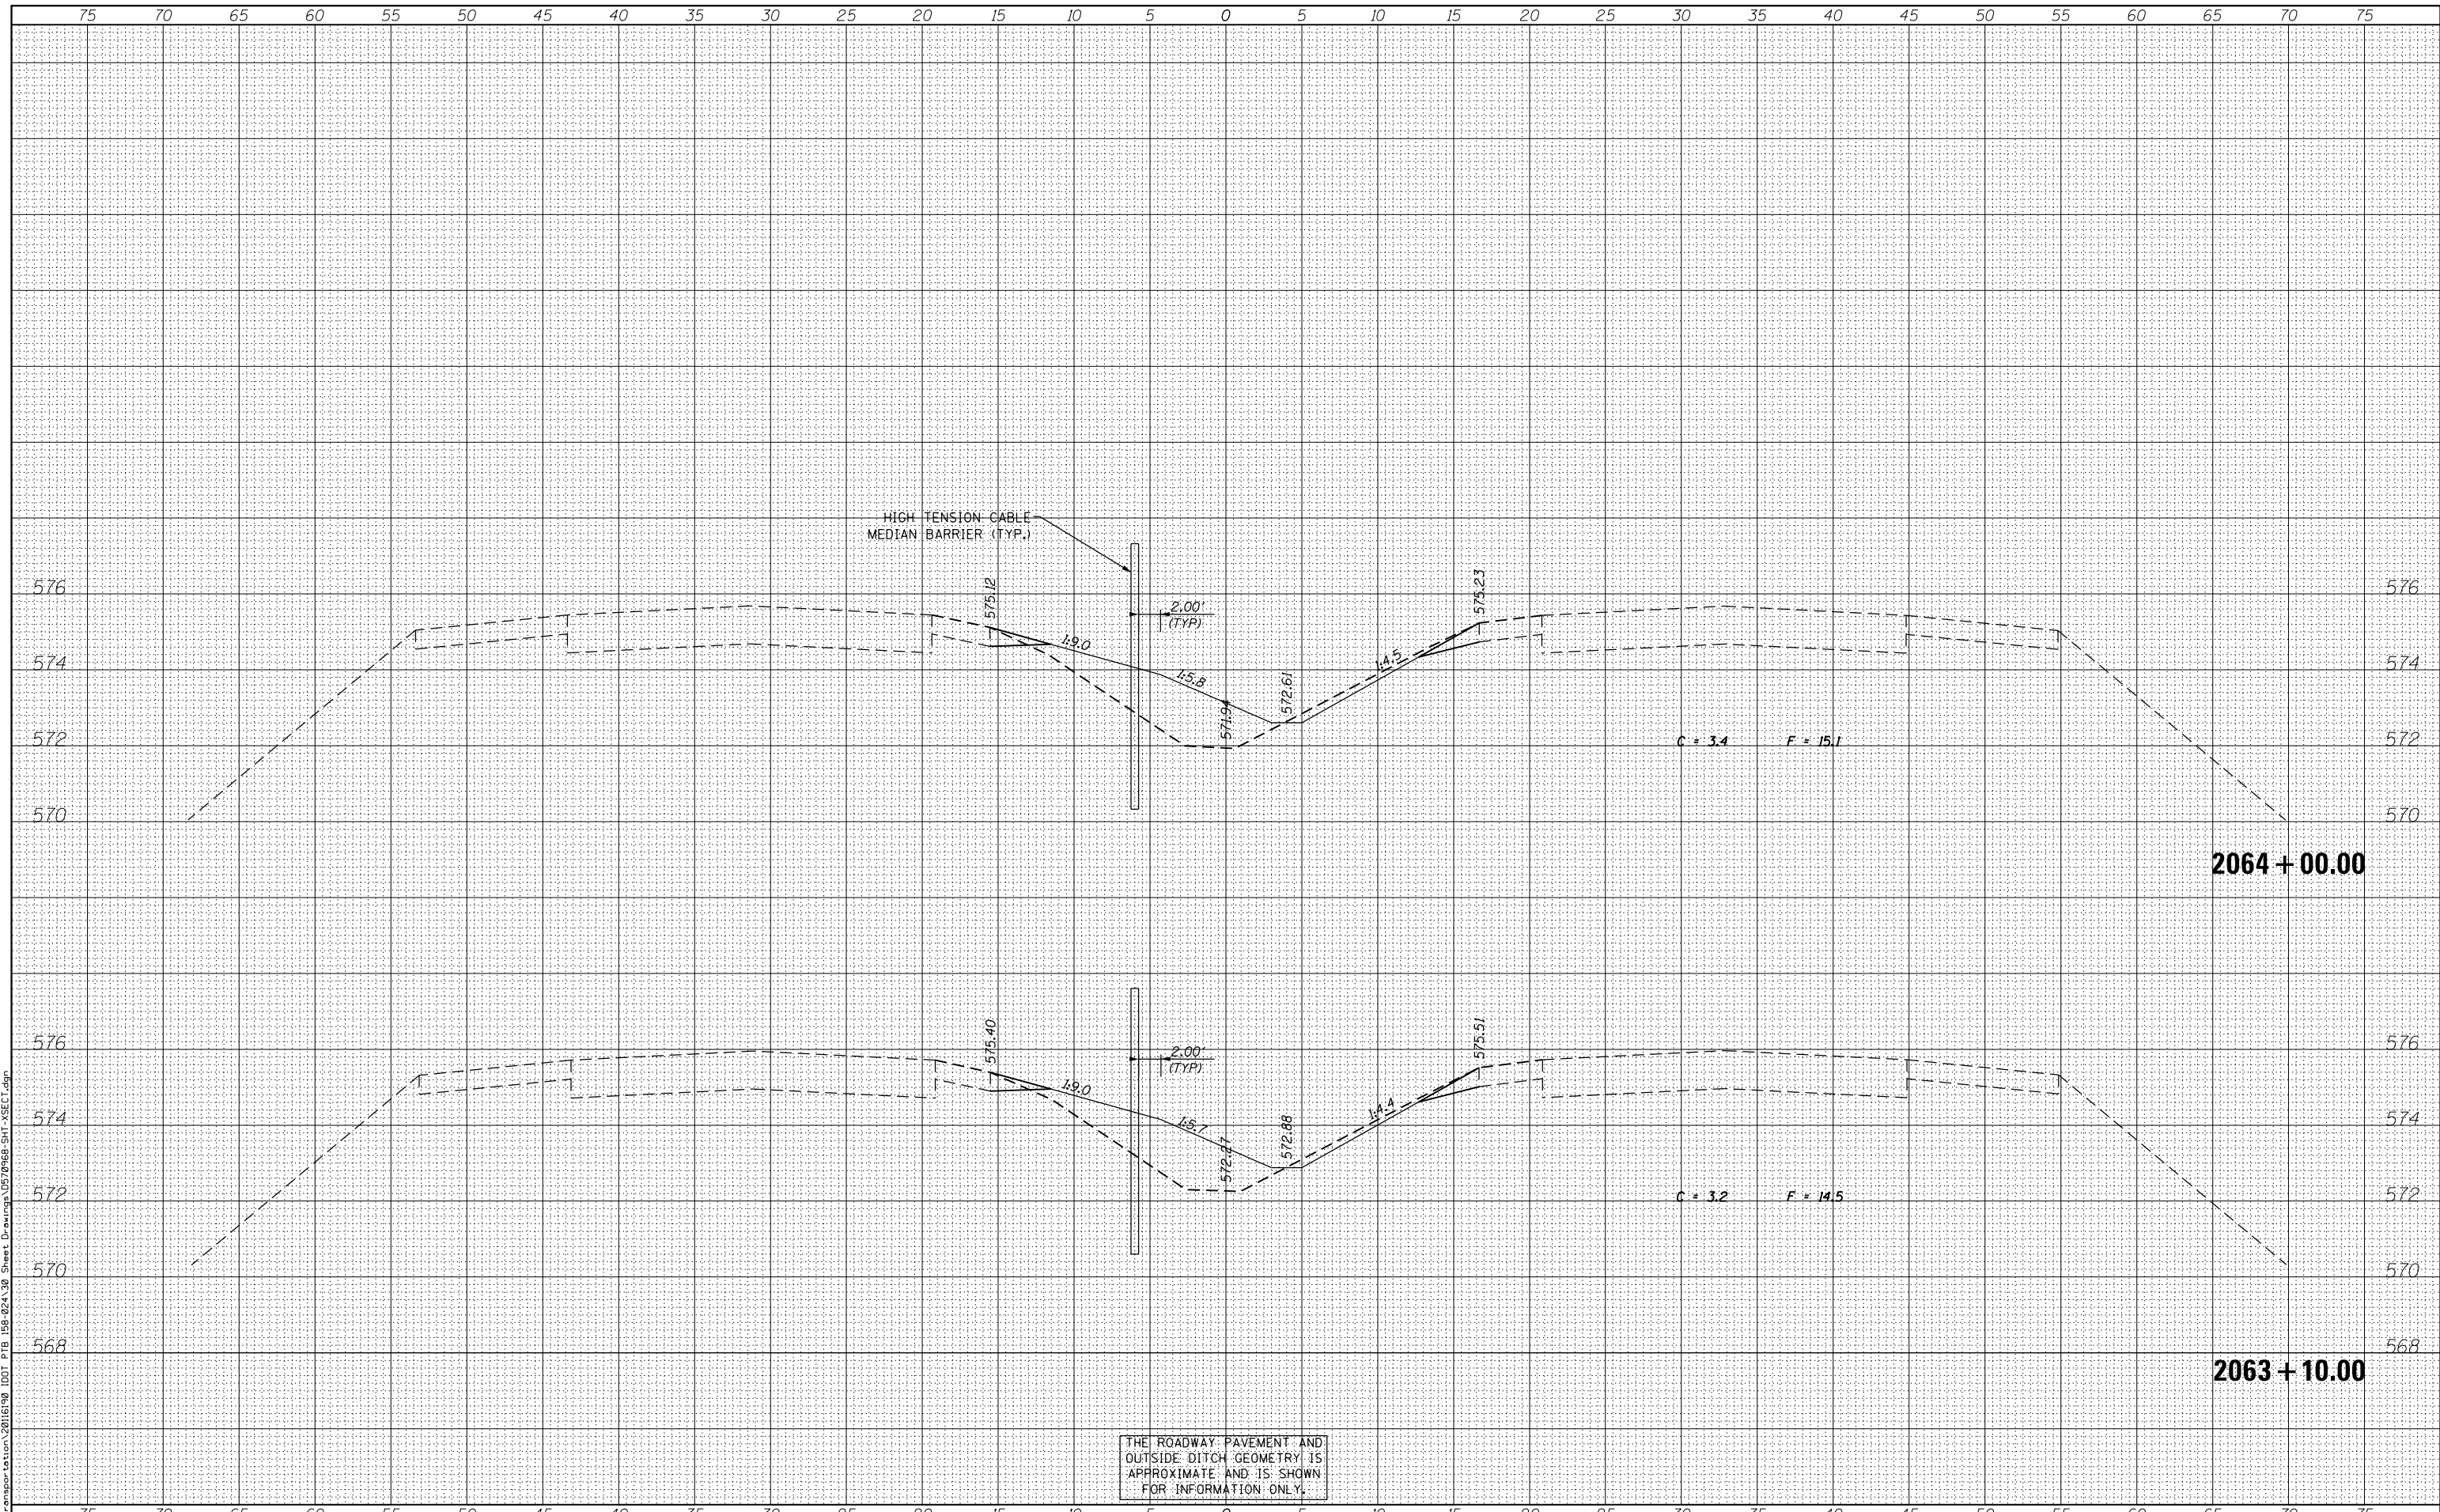

THE ROADWAY PAVEMENT AND OUTSIDE DITCH GEOMETRY IS APPROXIMATE AND IS SHOWN FOR INFORMATION ONLY.



USER NAME = Mfe1tz  
 DESIGNED - JWC  
 DRAWN - JWC  
 CHECKED - JDS/MJF  
 DATE - 8-03-2012

REVISIED -  
 REVISIED -  
 REVISIED -  
 REVISIED -

STATE OF ILLINOIS  
 DEPARTMENT OF TRANSPORTATION

CROSS SECTIONS  
 F.A.I. 74

SCALE: 1"=25' (H)  
 1"=2' (V) SHEET 93 OF 161 SHEETS STA. 2063+10.00 TO STA. 2064+00.00

F.A.I. RTE.	SECTION	COUNTY	TOTAL SHEETS	SHEET NO.
74	MEDIAN CABLE 2012-3	VERMILION	232	164
			CONTRACT NO. 70968	

ILLINOIS FED. AID PROJECT