


DATE	
BY	
ORIGINAL SURVEY	
SURVEYED	
PLOTTED	
TEMPLATE	
AREAS	
CHECKED	
NO.	

DATE	
BY	
ORIGINAL SURVEY	
SURVEYED	
PLOTTED	
TEMPLATE	
AREAS	
CHECKED	
NO.	

FILE NAME = J:\Transportation\2011\1198\DOT\_P1B\_198-024-130\_Sheet\_Drawings\0570986-SHT\_XSECT.dgn

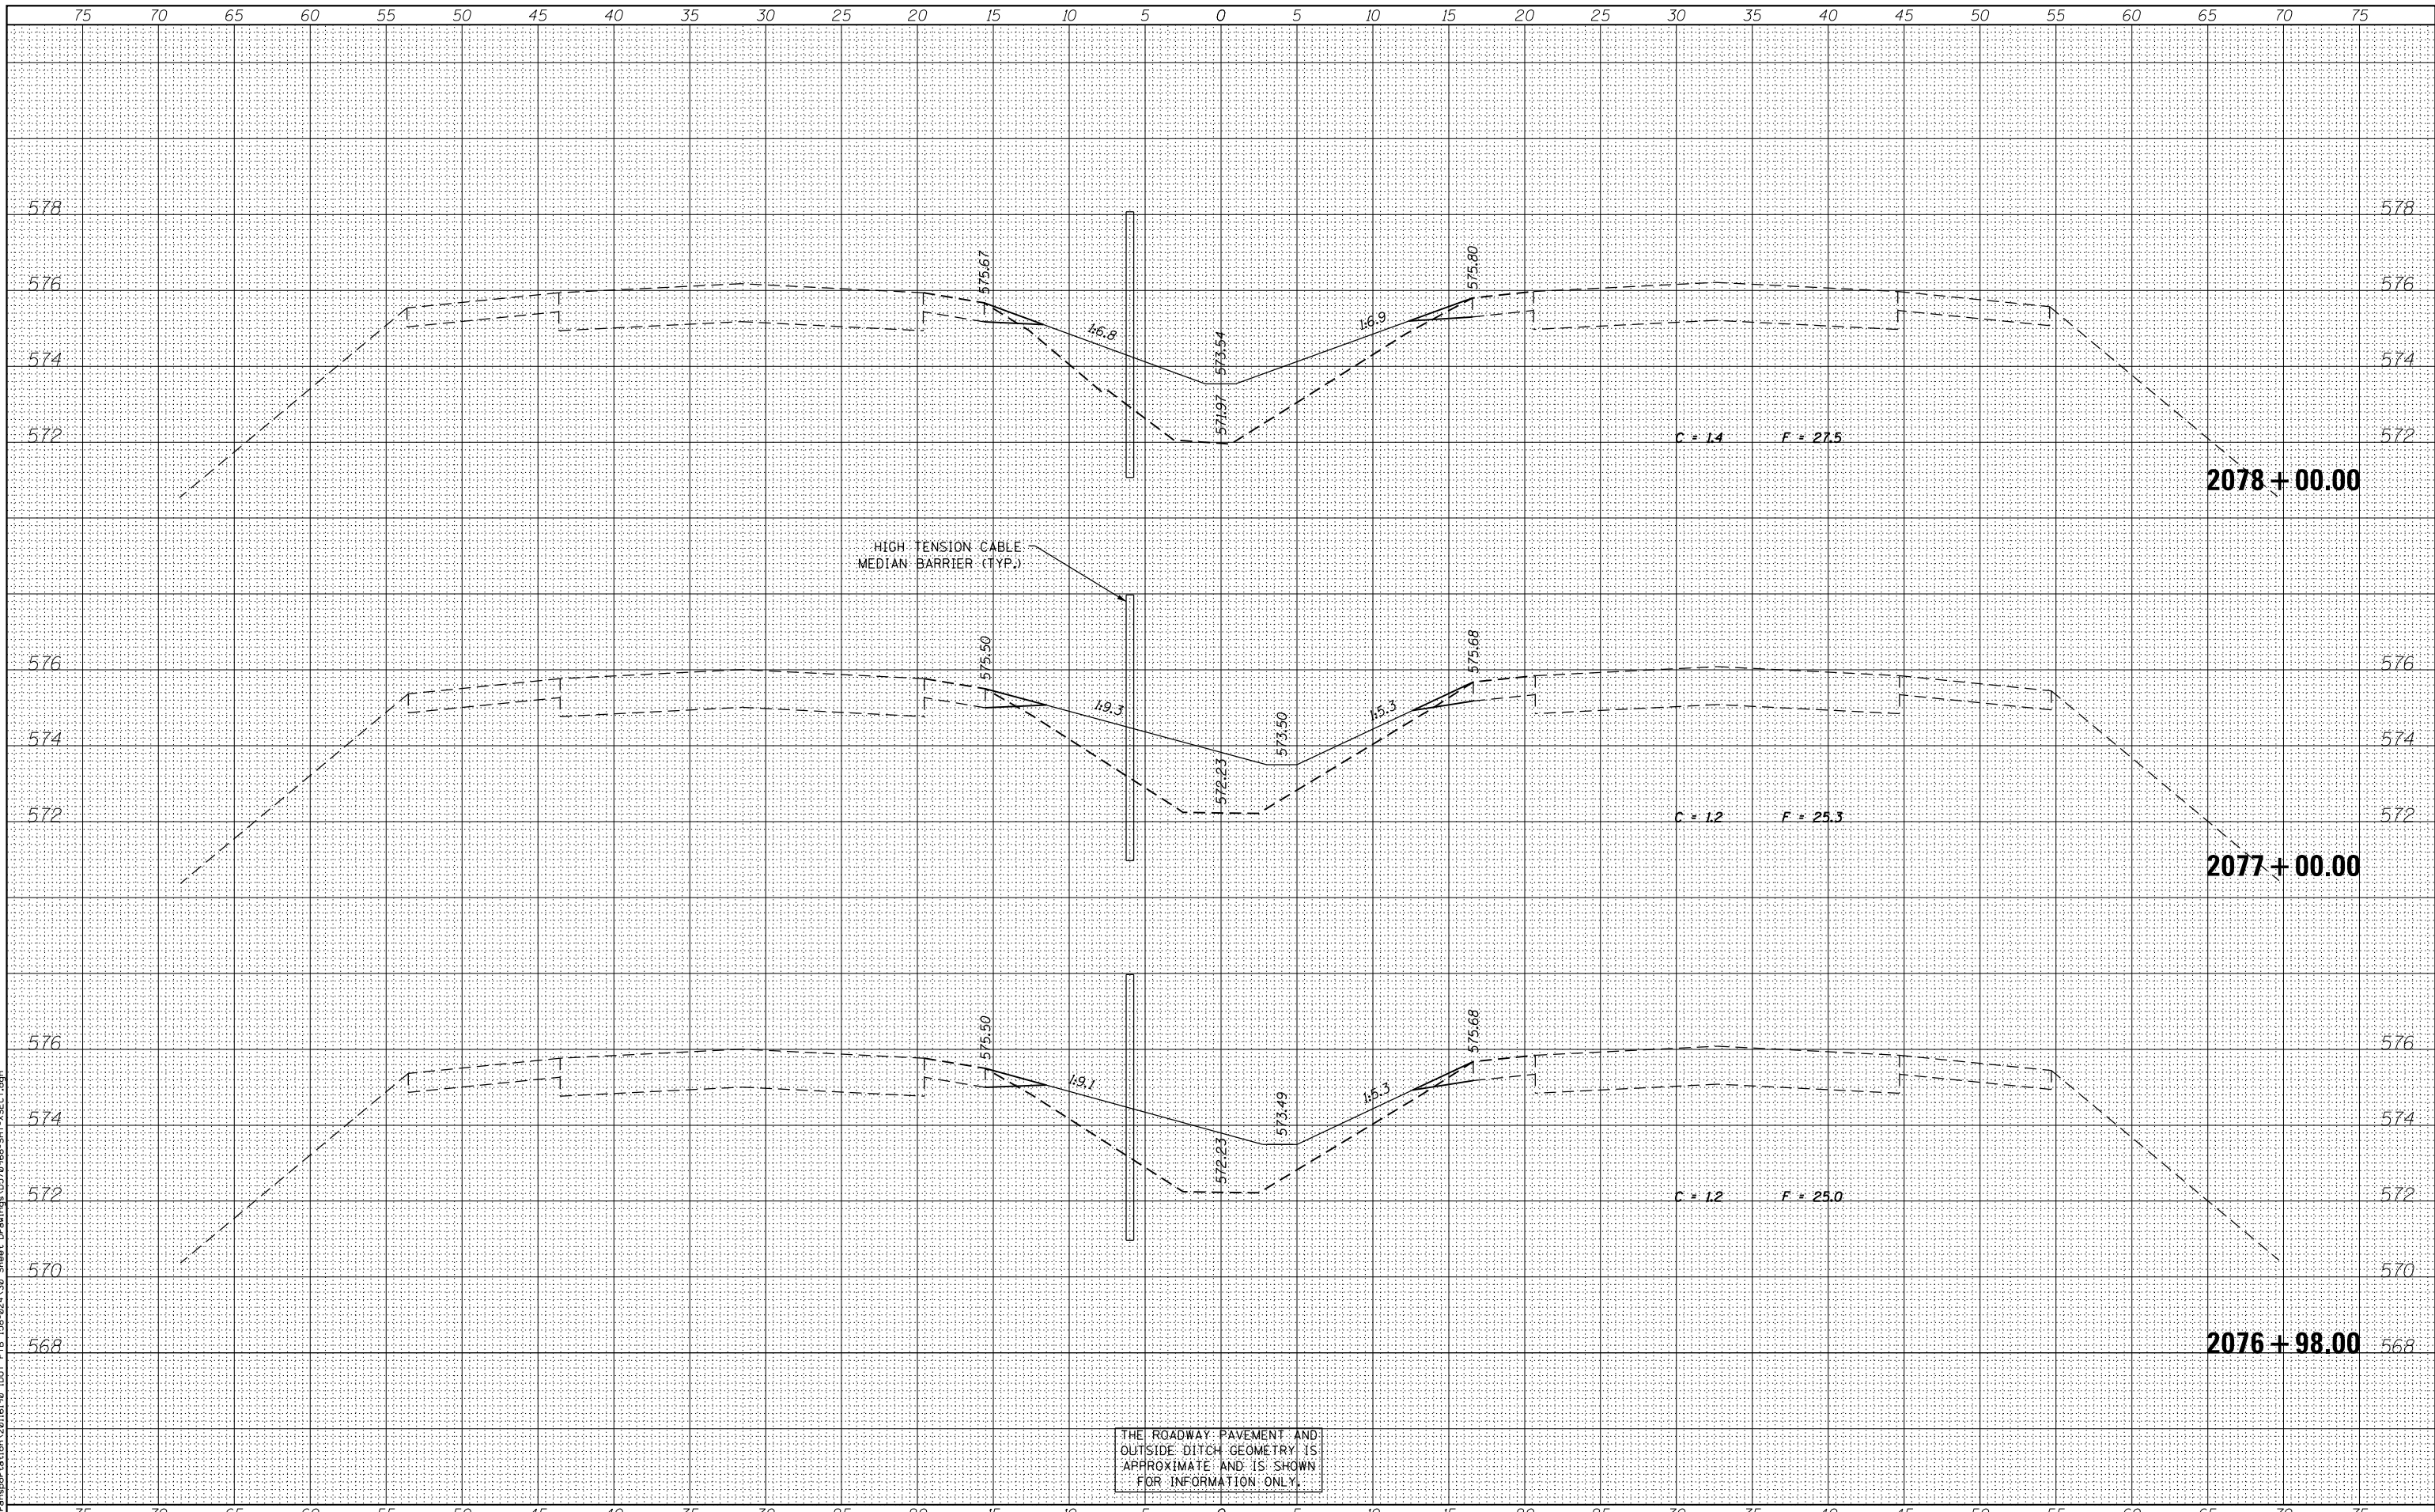

THE ROADWAY PAVEMENT AND OUTSIDE DITCH GEOMETRY IS APPROXIMATE AND IS SHOWN FOR INFORMATION ONLY.



USER NAME = Mfe1tz	DESIGNED - JWC	REVISD -
	DRAWN - JWC	REVISD -
PLOT SCALE = 10.0000' / in.	CHECKED - JDS/MJF	REVISD -
PLOT DATE = 7/31/2012	DATE - 8-03-2012	REVISD -

STATE OF ILLINOIS  
DEPARTMENT OF TRANSPORTATION

CROSS SECTIONS  
F.A.I. 74

SCALE: 1"=25' (H)  
1"=2' (V) SHEET 101 OF 161 SHEETS STA. 2076+98.00 TO STA. 2078+00.00

F.A.I. RTÉ.	SECTION	COUNTY	TOTAL SHEETS	SHEET NO.
74	MEDIAN CABLE 2012-3	VERMILION	232	172
			CONTRACT NO. 70968	

ILLINOIS FED. AID PROJECT