


DATE	
BY	
FINAL SURVEY	
SURVEYED	
NOTE BOOK	
NO.	
AREAS CHECKED	
PLATE	
TEMPLE	
AREAS CHECKED	

DATE	
BY	
ORIGINAL SURVEY	
SURVEYED	
NOTE BOOK	
NO.	
AREAS CHECKED	
PLATE	
TEMPLE	
AREAS CHECKED	

FILE NAME = J:\Transportation\201615198\DOT\PIB\24-24\30 Sheet Drawings\0570966-SHT-XSECT.dgn

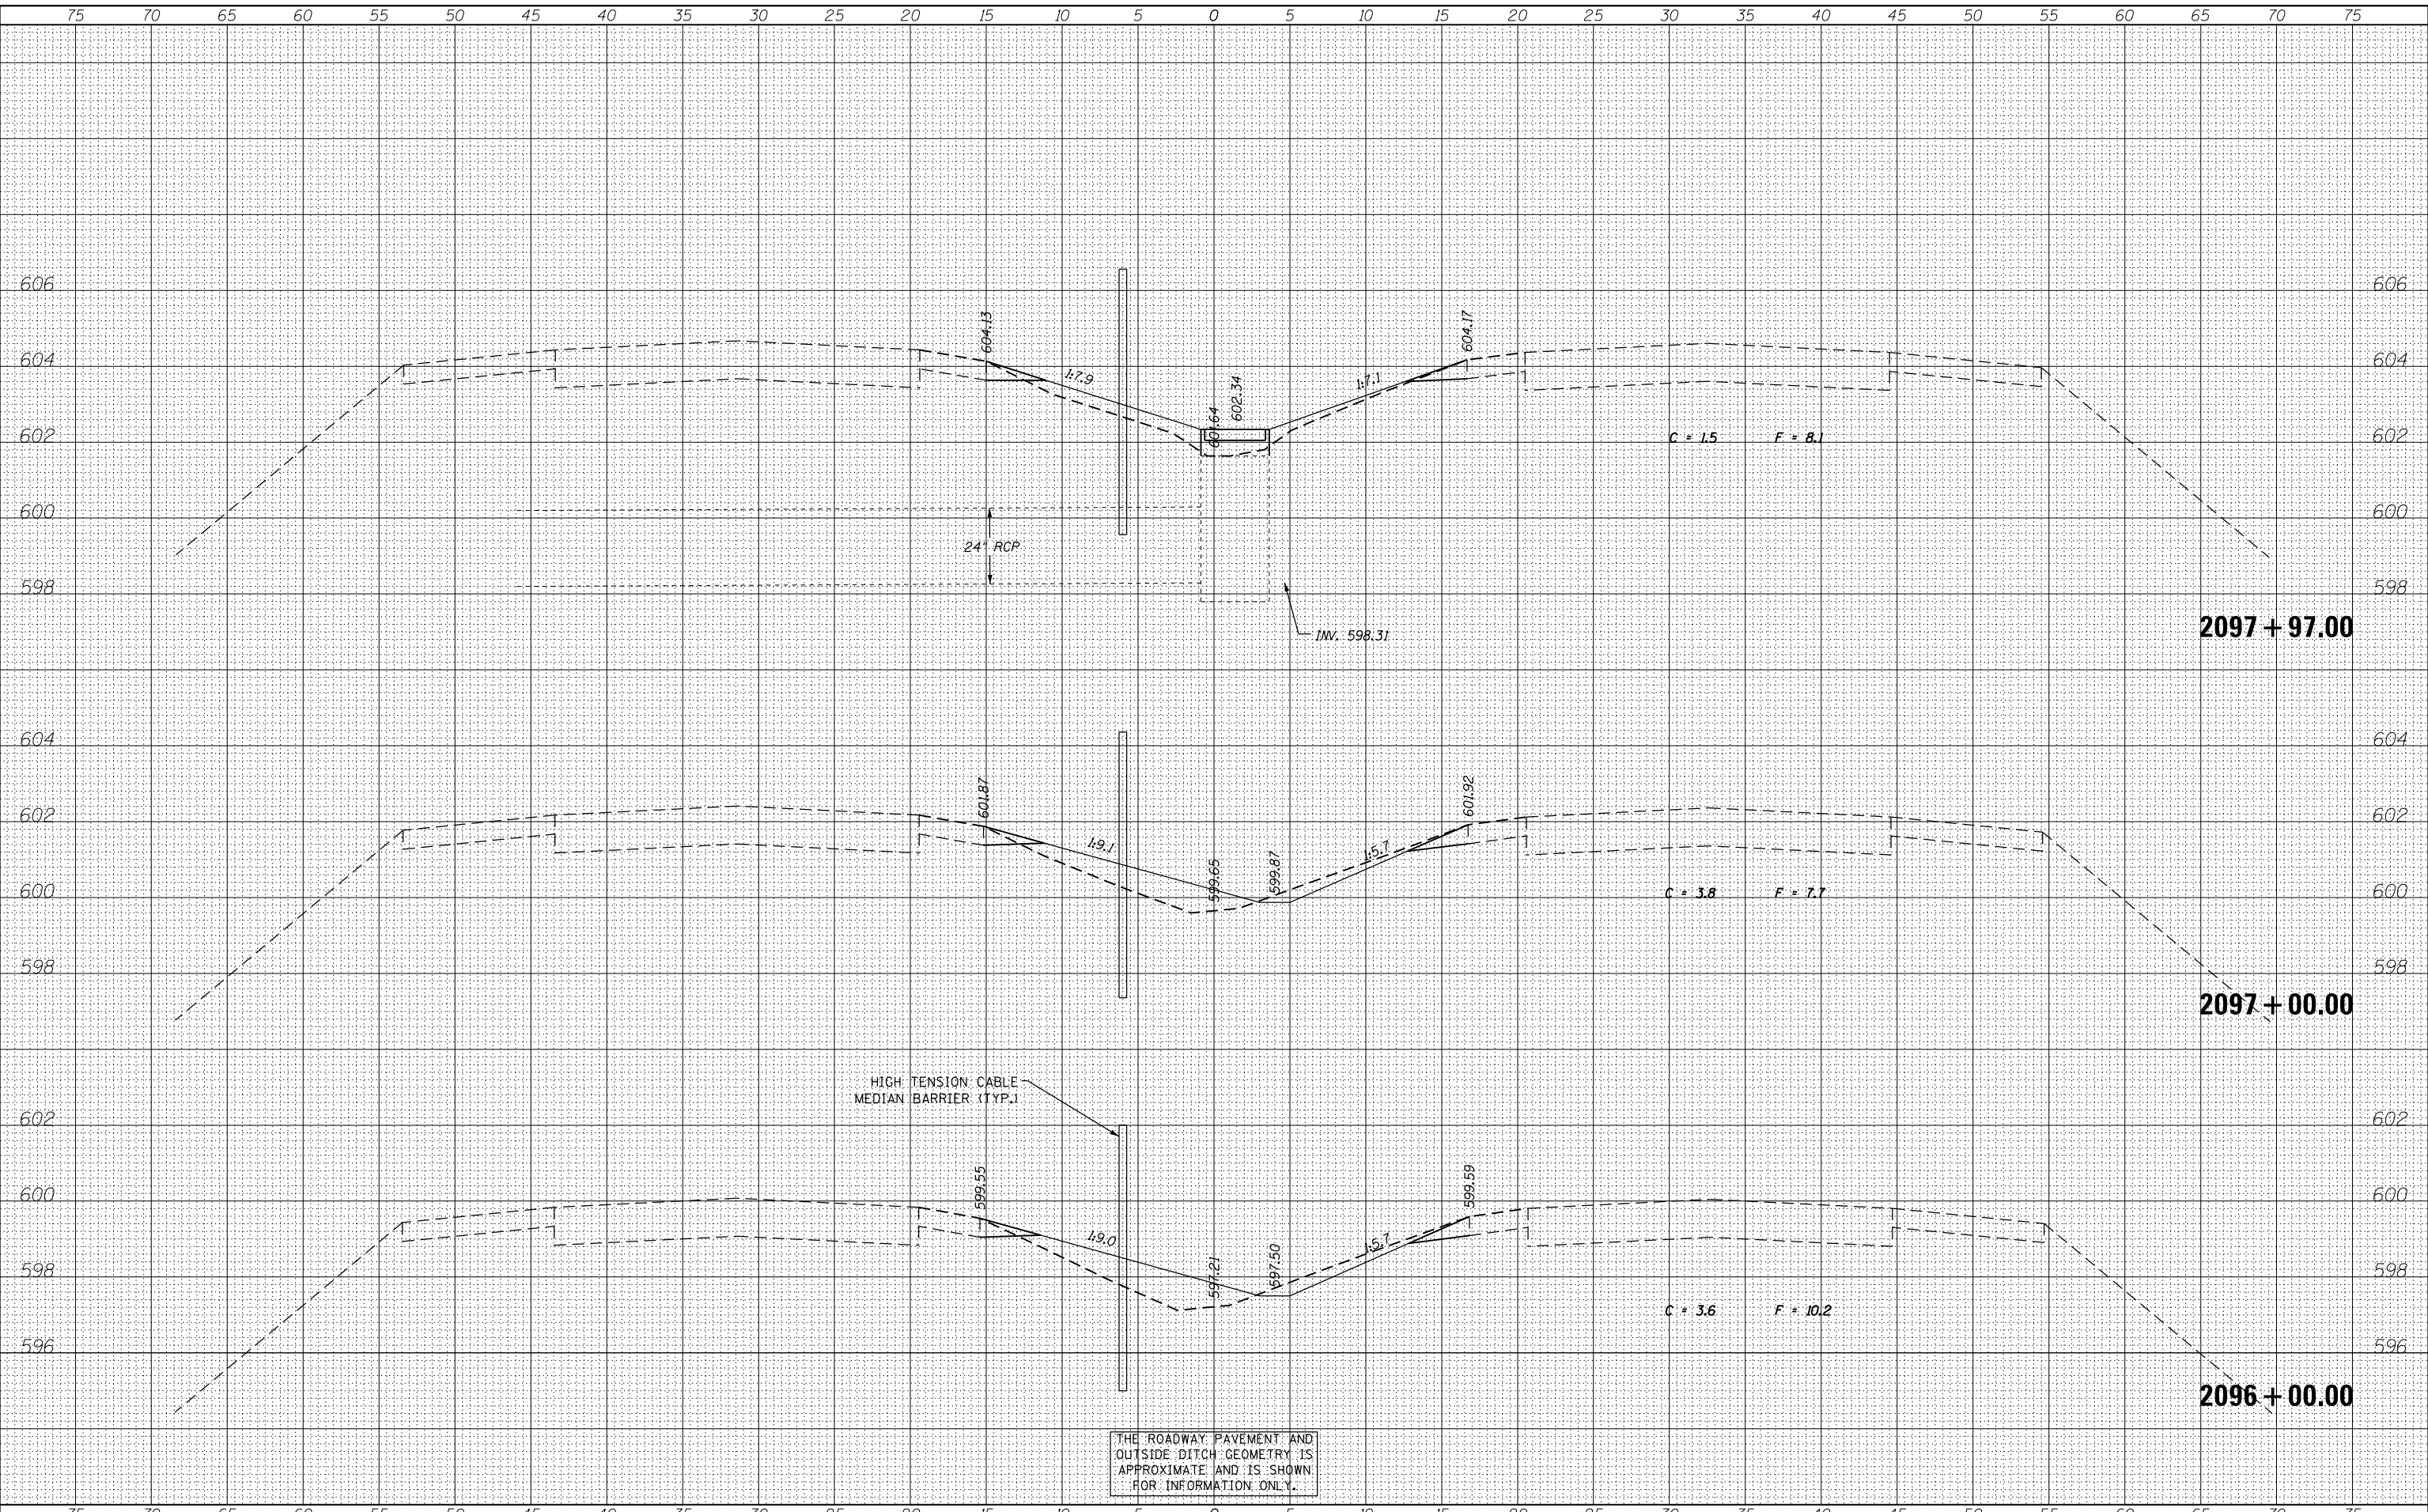

USER NAME = Mfe1tz
 DESIGNED - JWC
 DRAWN - JWC
 CHECKED - JDS/MJF
 DATE - 8-03-2012

REVISIED -
 REVISIED -
 REVISIED -
 REVISIED -

STATE OF ILLINOIS
 DEPARTMENT OF TRANSPORTATION

CROSS SECTIONS
 F.A.I. 74

SCALE: 1"=25' (H)
 1"=2' (V) SHEET 111 OF 161 SHEETS STA. 2096+00.00 TO STA. 2097+97.00

F.A.I. RTE.	SECTION	COUNTY	TOTAL SHEETS	SHEET NO.
74	MEDIAN CABLE 2012-3	VERMILION	232	182
			CONTRACT NO. 70968	
ILLINOIS FED. AID PROJECT				