


BY	DATE
SURVEYED	
PLOTTED	
TEMPLATE	
AREAS CHECKED	
FINAL SURVEY NOTE BOOK NO.	

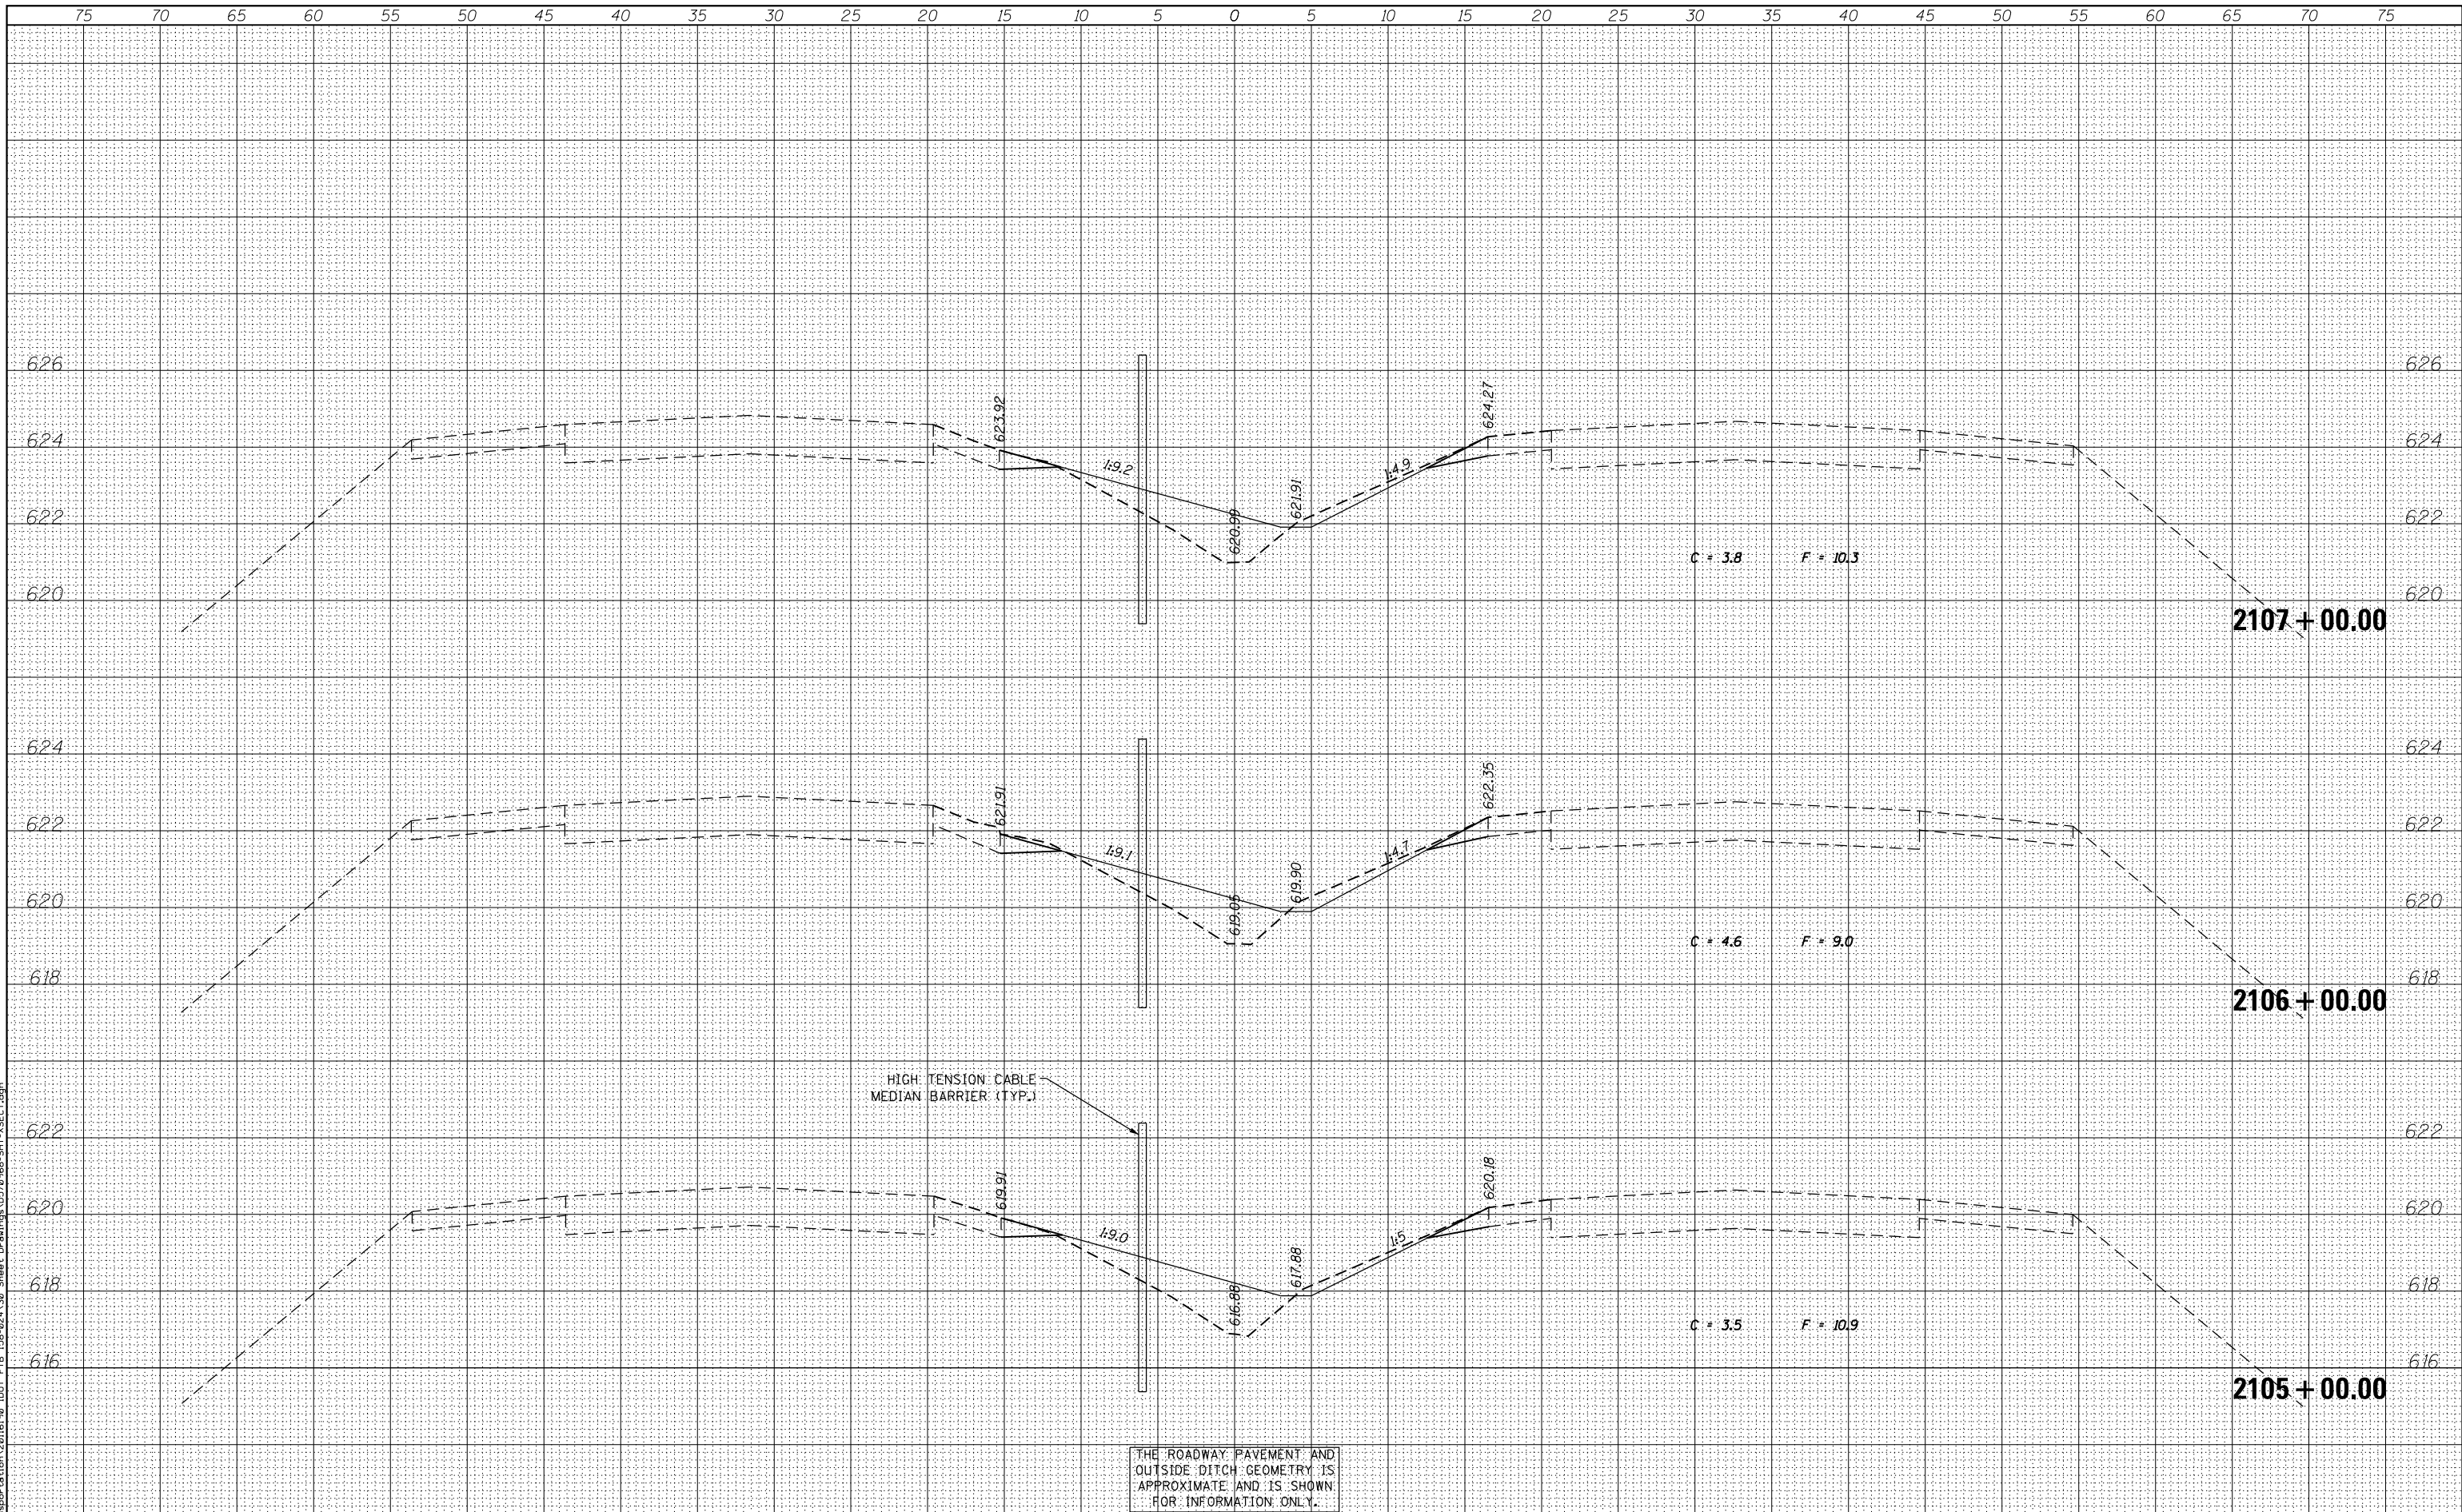

BY	DATE
SURVEYED	
PLOTTED	
TEMPLATE	
AREAS CHECKED	
ORIGINAL SURVEY NOTE BOOK NO.	

FILE NAME = J:\Transportation\2011\6150 DDT P1B 108-024-100 Sheet Drawings\0570966-SHT-XSECT.dgn

THE ROADWAY PAVEMENT AND OUTSIDE DITCH GEOMETRY IS APPROXIMATE AND IS SHOWN FOR INFORMATION ONLY.



USER NAME = Mfelz	DESIGNED - JWC	REVISD -
	DRAWN - JWC	REVISD -
PLOT SCALE = 10.0000' / in.	CHECKED - JDS/MJF	REVISD -
PLOT DATE = 7/31/2012	DATE - 8-03-2012	REVISD -

STATE OF ILLINOIS
DEPARTMENT OF TRANSPORTATION

CROSS SECTIONS
F.A.I. 74

SCALE: 1"=25' (H)
1"=2' (V)
SHEET 115 OF 161 SHEETS STA. 2105+00.00 TO STA.2107+00.00

F.A.I. R.T.E.	SECTION	COUNTY	TOTAL SHEETS	SHEET NO.
74	MEDIAN CABLE 2012-3	VERMILION	232	186
CONTRACT NO. 70968				

ILLINOIS FED. AID PROJECT