


DATE	
BY	
FINAL SURVEY NO.	
SURVEYED PLOTTED AREAS CHECKED	
NOTE BOOK	
TEMPLATE	
AREAS CHECKED	

DATE	
BY	
ORIGINAL SURVEY NO.	
SURVEYED PLOTTED AREAS CHECKED	
NOTE BOOK	
TEMPLATE	
AREAS CHECKED	

FILE NAME = J:\Transportation\2011\1198 DOT PB 198-024-130 Sheet Drawings\05\9868-SHT-XSECT.dgn

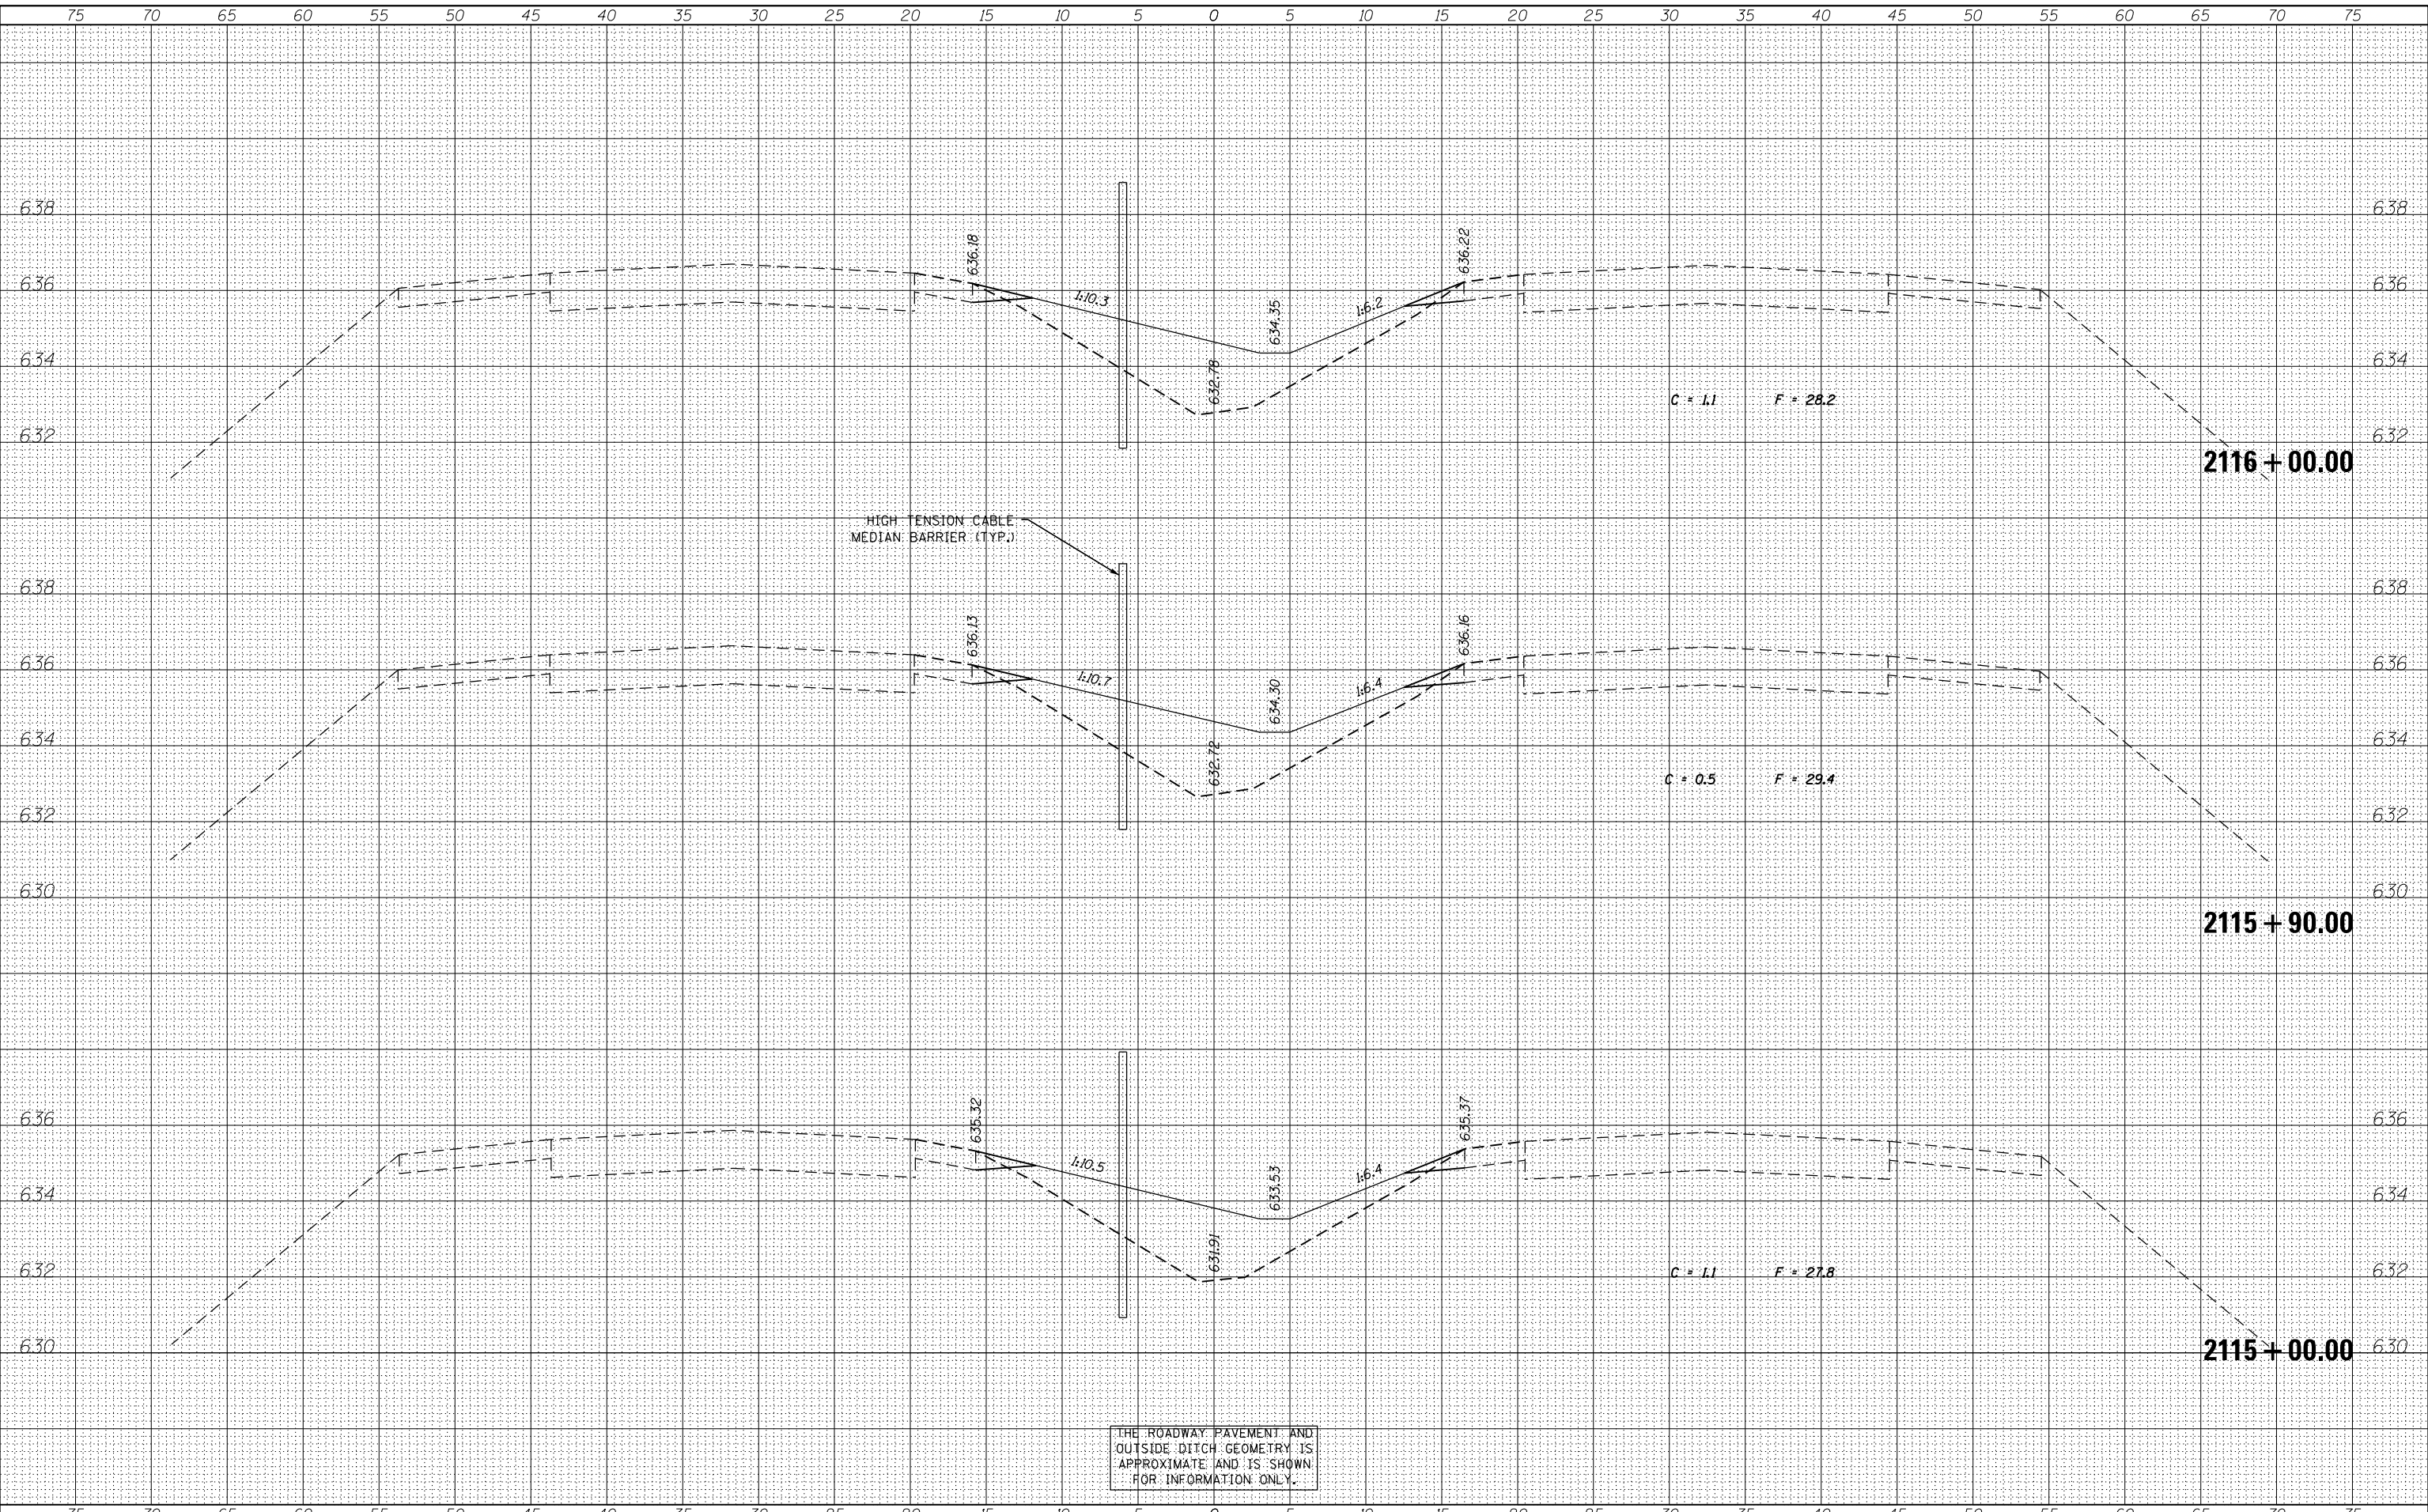

THE ROADWAY PAVEMENT AND OUTSIDE DITCH GEOMETRY IS APPROXIMATE AND IS SHOWN FOR INFORMATION ONLY.



USER NAME = Mfe1tz	DESIGNED - JWC	REVISIED -
	DRAWN - JWC	REVISIED -
PLOT SCALE = 10.0000' / in.	CHECKED - JDS/MJF	REVISIED -
PLOT DATE = 7/31/2012	DATE - 8-03-2012	REVISIED -

STATE OF ILLINOIS  
DEPARTMENT OF TRANSPORTATION

CROSS SECTIONS  
F.A.I. 74

SCALE: 1"=25' (H)  
1"=2' (V) SHEET 119 OF 161 SHEETS STA. 2115+00.00 TO STA. 2116+00.00

F.A.I. RTE.	SECTION	COUNTY	TOTAL SHEETS	SHEET NO.
74	MEDIAN CABLE 2012-3	VERMILION	232	190
			CONTRACT NO. 70968	

ILLINOIS FED. AID PROJECT