


DATE	
BY	
FINISHED SURVEY	
PLOTTED	
TEMPLATE	
AREAS CHECKED	
NO.	

DATE	
BY	
ORIGINAL SURVEY	
NOTE BOOK	
AREAS CHECKED	
NO.	

FILE NAME = J:\Transportation\2011\1519 DDT PB 15B-024-130 Sheet Drawings\051915B-SHT-XSECT.dgn

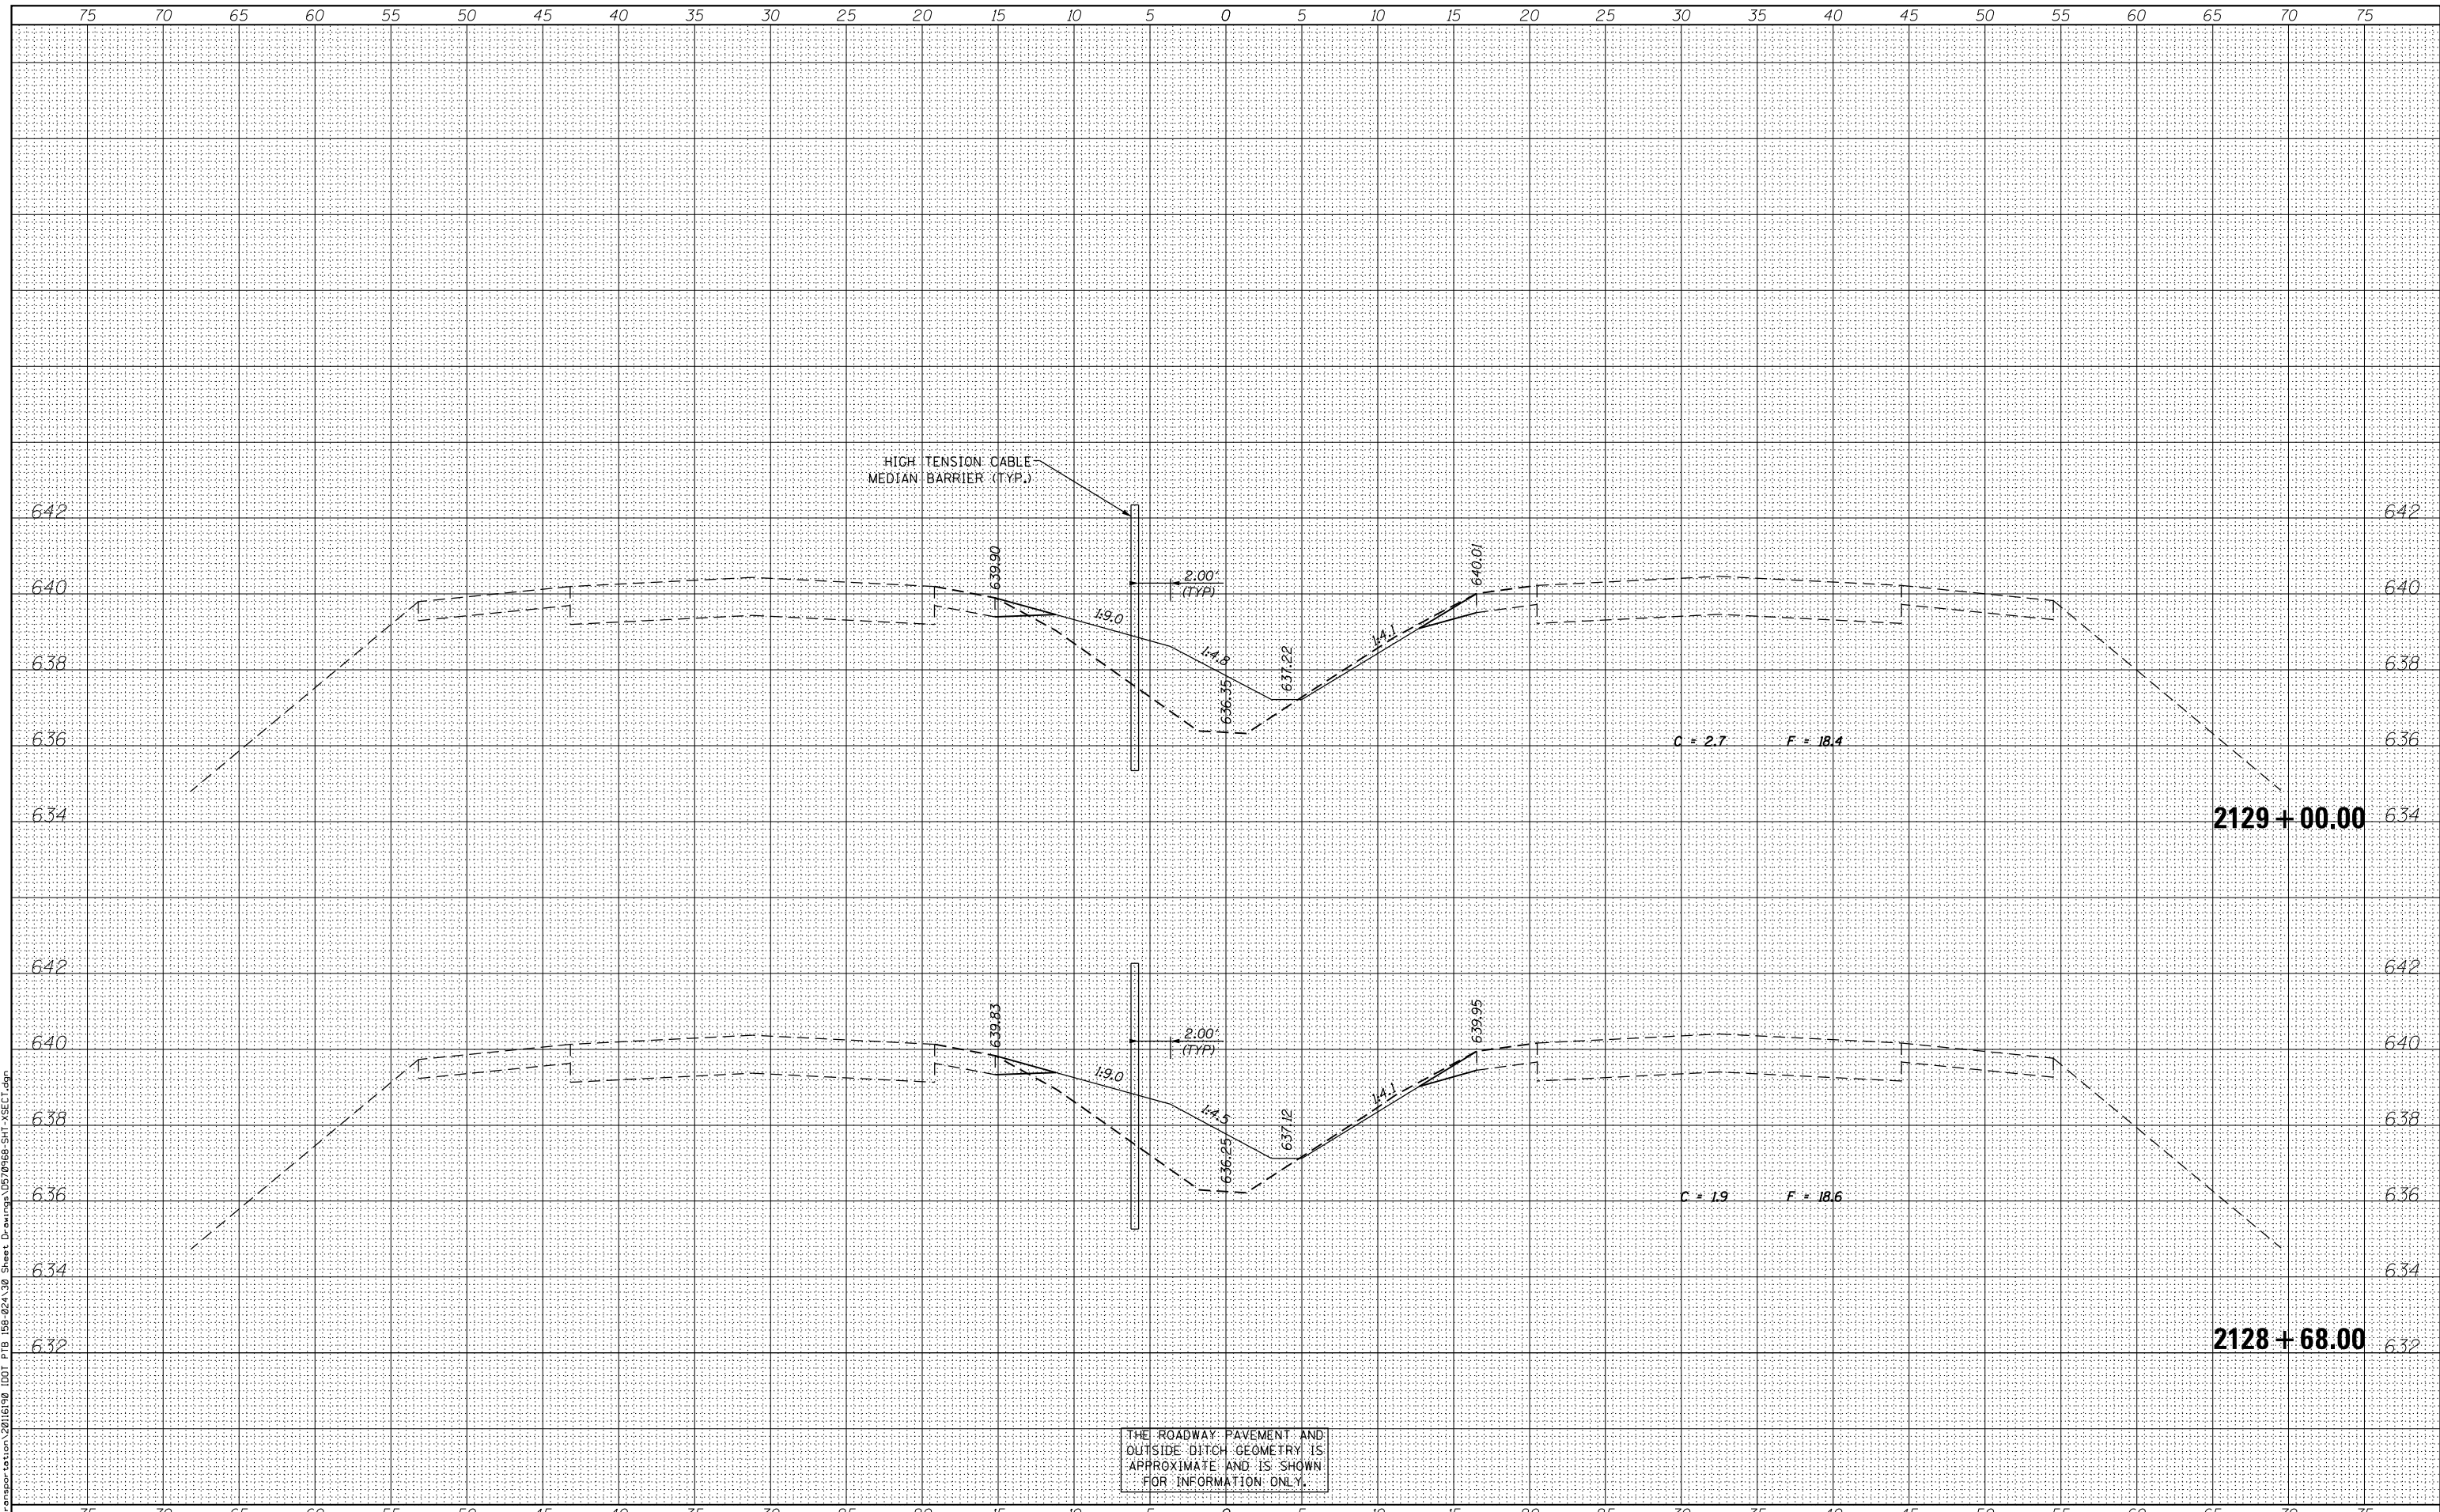

THE ROADWAY PAVEMENT AND OUTSIDE DITCH GEOMETRY IS APPROXIMATE AND IS SHOWN FOR INFORMATION ONLY.



USER NAME = Mfe1tz	DESIGNED - JWC	REVISSED -
	DRAWN - JWC	REVISSED -
PLOT SCALE = 10.0000' / in.	CHECKED - JDS/MJF	REVISSED -
PLOT DATE = 7/31/2012	DATE - 8-03-2012	REVISSED -

STATE OF ILLINOIS
DEPARTMENT OF TRANSPORTATION

CROSS SECTIONS
F.A.I. 74

SCALE: 1"=25' (H)
1"=2' (V) SHEET 125 OF 161 SHEETS STA. 2128+68.00 TO STA. 2129+00.00

F.A.I. RTE.	SECTION	COUNTY	TOTAL SHEETS	SHEET NO.
74	MEDIAN CABLE 2012-3	VERMILION	232	196
				CONTRACT NO. 70968

ILLINOIS FED. AID PROJECT