


DATE	
BY	
SURVEYED	
PLOTTED	
TEMPLATE	
AREAS	
CHECKED	
FINAL SURVEY	
NOTE BOOK	
NO.	

DATE	
BY	
SURVEYED	
PLOTTED	
TEMPLATE	
AREAS	
CHECKED	
ORIGINAL SURVEY	
NOTE BOOK	
NO.	

FILE NAME = J:\Transportation\2011\1198 DOT PB 198-024-130 Sheet Drawings\0579968-SHT-XSECT.dgn

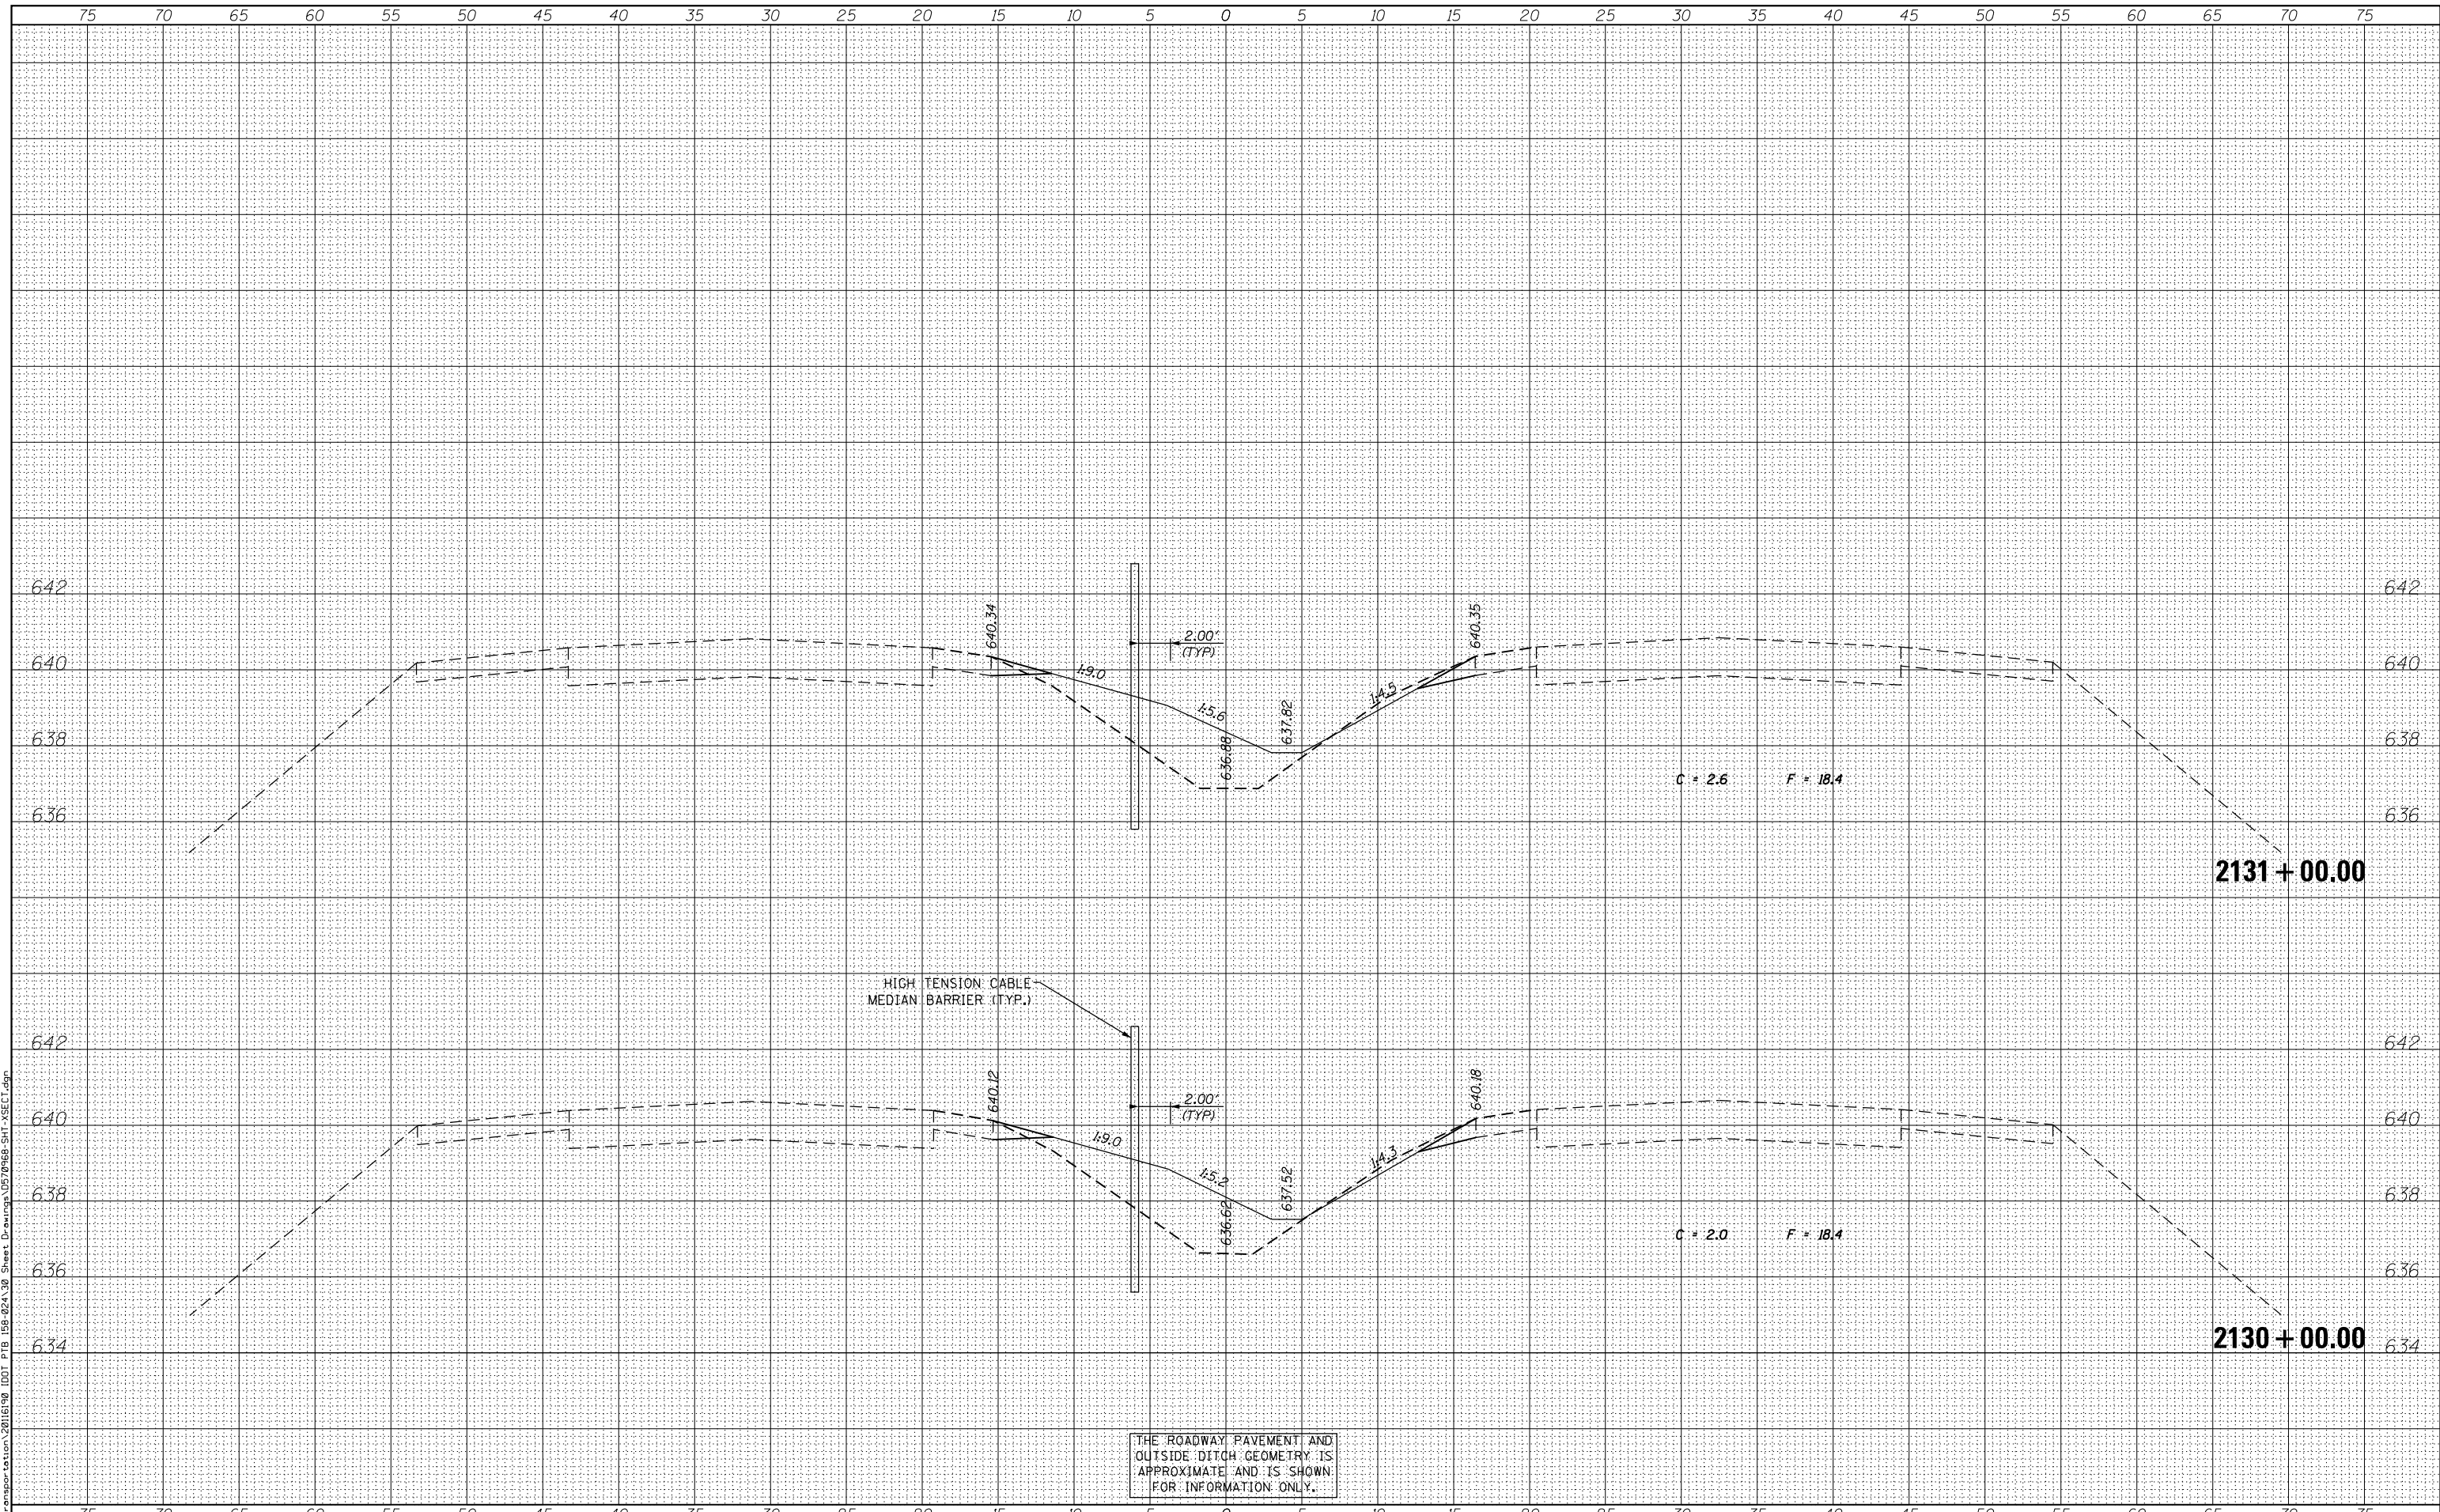

USER NAME = MFe1tz
 PLOT SCALE = 10.0000' / in.
 PLOT DATE = 7/31/2012

DESIGNED - JWC
 DRAWN - JWC
 CHECKED - JDS/MJF
 DATE - 8-03-2012

REVISED -
 REVISED -
 REVISED -
 REVISED -

STATE OF ILLINOIS
 DEPARTMENT OF TRANSPORTATION

CROSS SECTIONS
 F.A.I. 74

SCALE: 1"=25' (H)
 1"=2' (V) SHEET 126 OF 161 SHEETS STA. 2130+00.00 TO STA. 2131+00.00

F.A.I. RTE.	SECTION	COUNTY	TOTAL SHEETS	SHEET NO.
74	MEDIAN CABLE 2012-3	VERMILION	232	197
			CONTRACT NO. 70968	

ILLINOIS FED. AID PROJECT