


|              |          |
|--------------|----------|
| DATE         |          |
| BY           |          |
| FINAL SURVEY | SURVEYED |
| NOTE BOOK    | PLOTTED  |
| NO.          | TEMPLATE |
|              | AREAS    |
|              | CHECKED  |

|                 |          |
|-----------------|----------|
| DATE            |          |
| BY              |          |
| ORIGINAL SURVEY | SURVEYED |
| NOTE BOOK       | PLOTTED  |
| NO.             | TEMPLATE |
|                 | AREAS    |
|                 | CHECKED  |

FILE NAME = J:\297\OGAN\CADD\_Sheets\0579969 SH1-XS.dgn

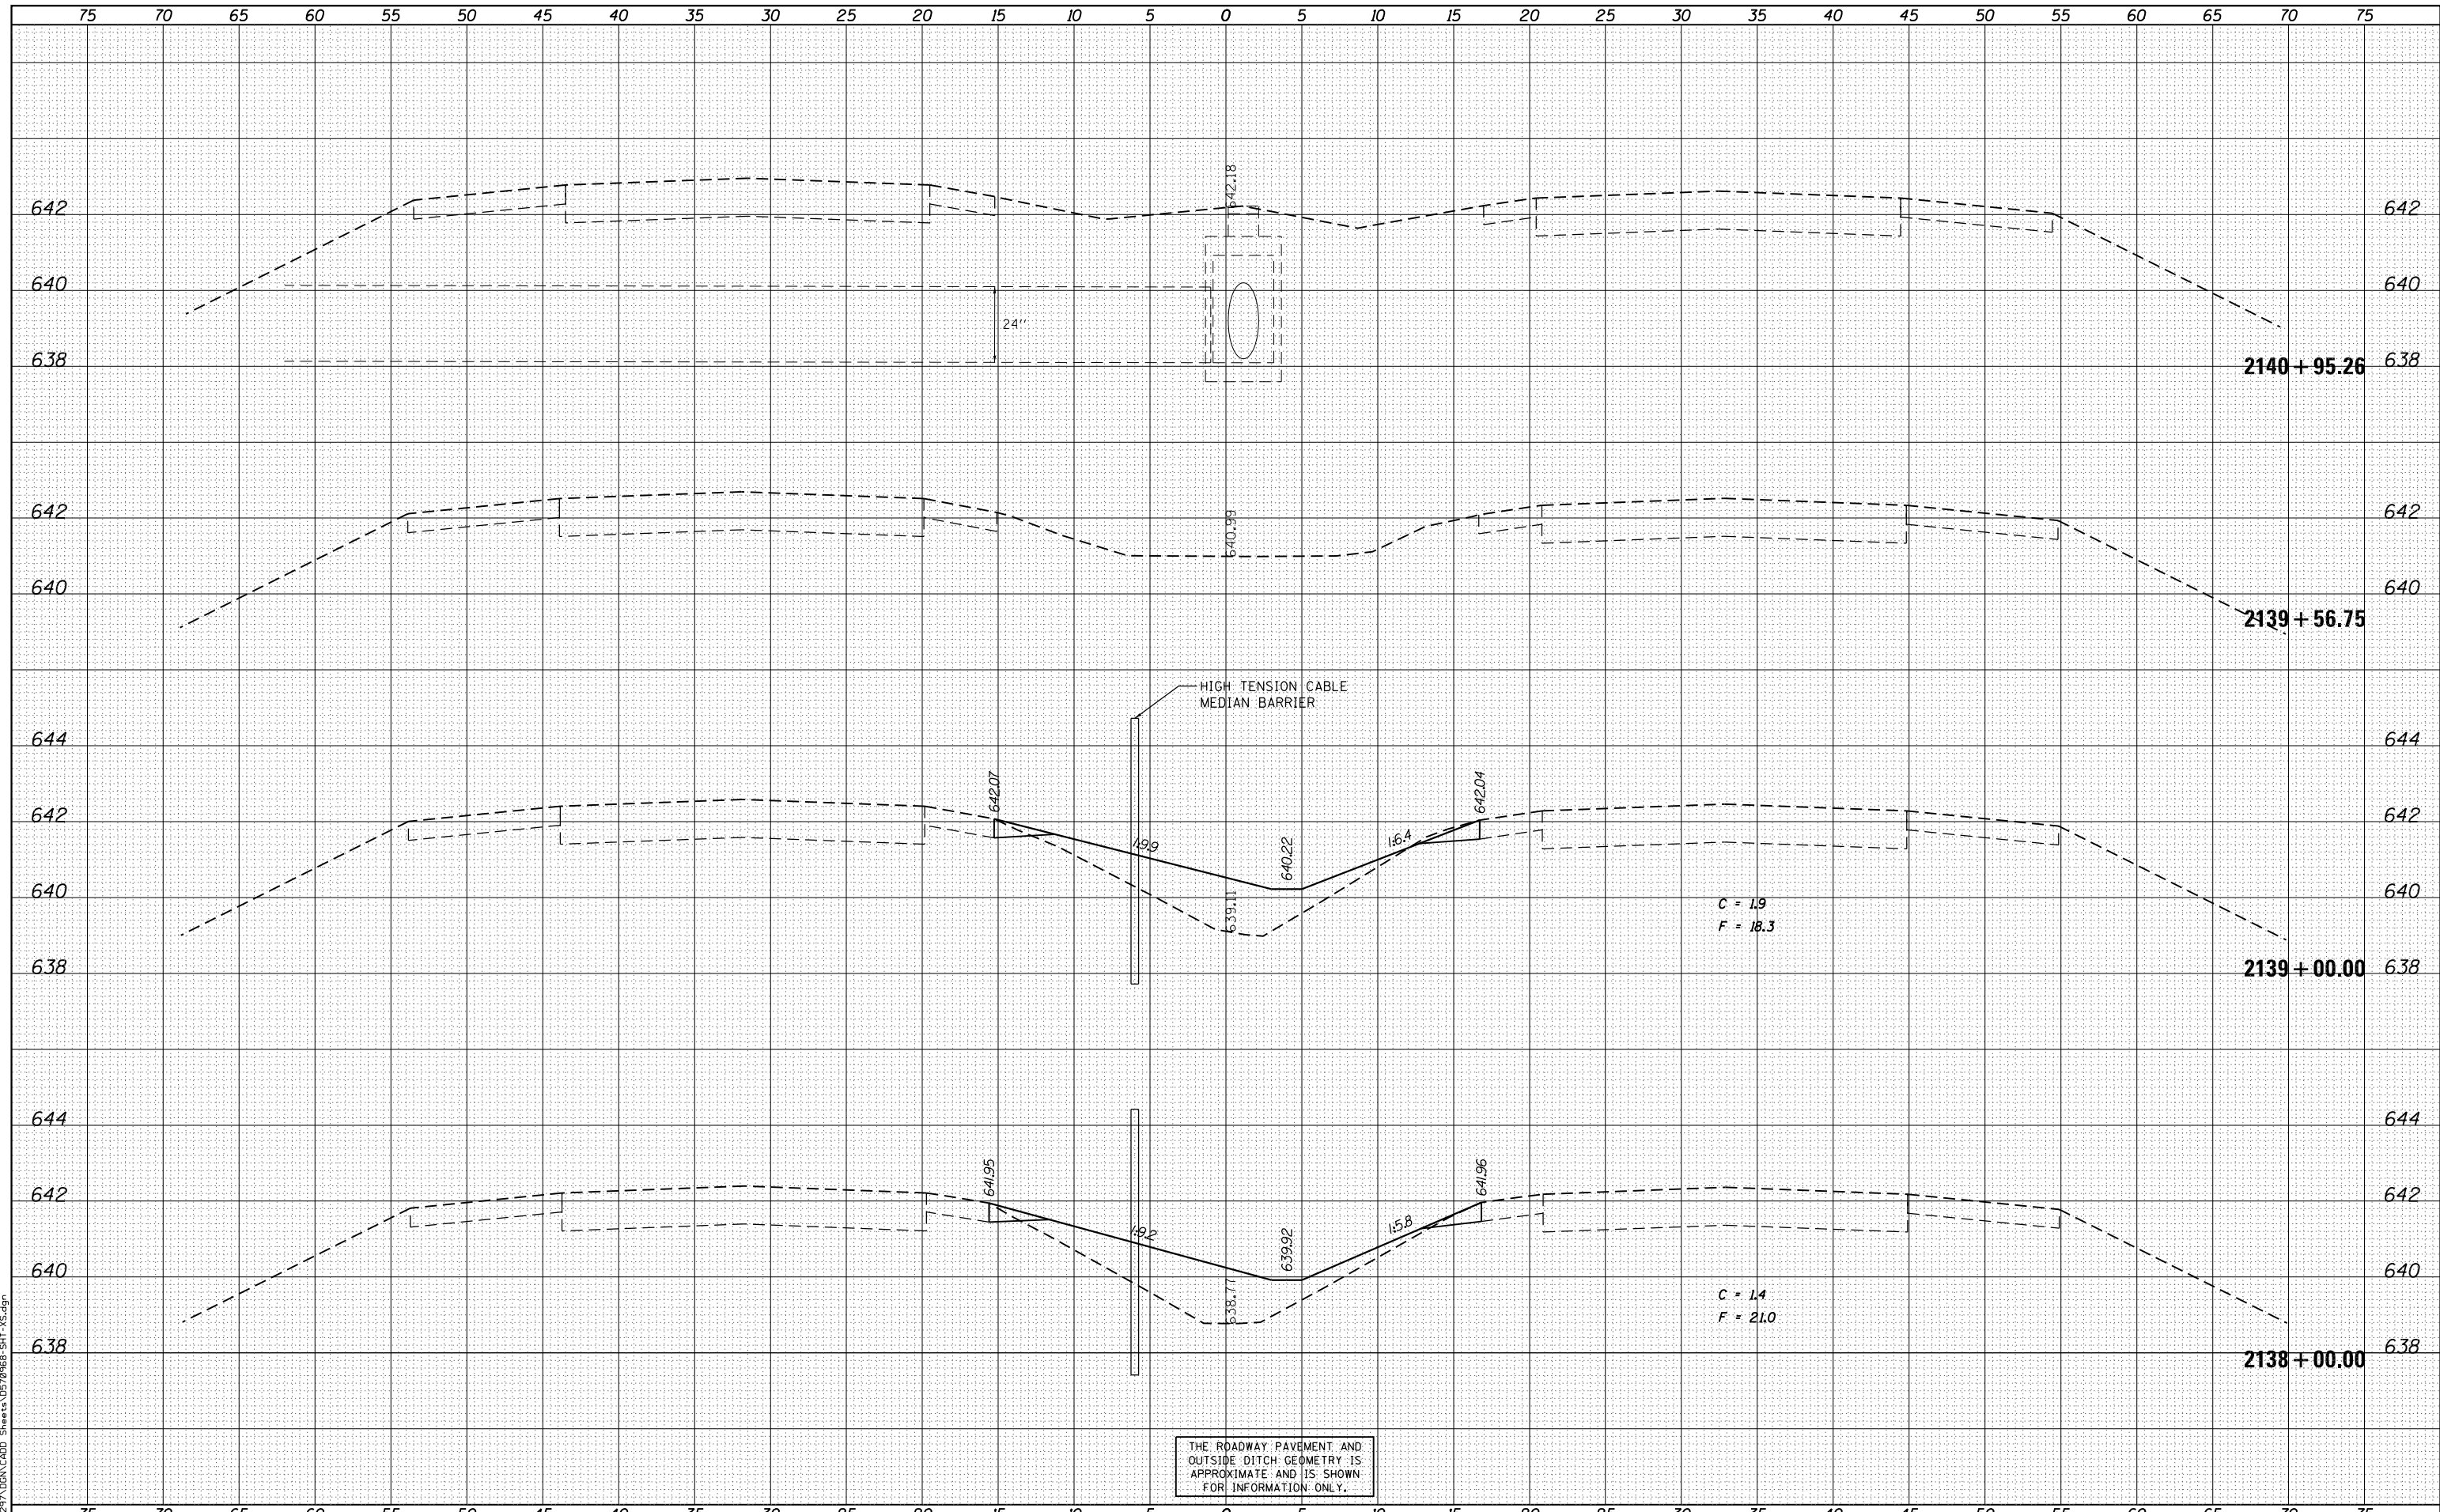

**SINGH**  
CONSULTING ENGINEERS  
www.singhinc.com

|                             |                   |           |
|-----------------------------|-------------------|-----------|
| USER NAME = iym             | DESIGNED - VP     | REVISED - |
| PLOT SCALE = 10.0000' / in. | DRAWN - VP        | REVISED - |
| PLOT DATE = 7/31/2012       | CHECKED - IY      | REVISED - |
|                             | DATE - 08/02/2012 | REVISED - |

STATE OF ILLINOIS  
DEPARTMENT OF TRANSPORTATION

FAI 74 CROSS SECTIONS

SCALE: 1"=25' (H)  
1"=2' (V) SHEET 130 OF 161 SHEETS STA. 2138+00.00 TO STA. 2140+95.26

| F.A.I. RTE.                                     | SECTION             | COUNTY    | TOTAL SHEETS | SHEET NO. |
|---|---------------------|-----------|--------------|-----------|
| 74  | MEDIAN CABLE 2012-3 | VERMILION | 232          | 201       |
| CONTRACT NO. 70968                              |                     |           |              |           |
| FED. ROAD DIST. NO. 5 ILLINOIS FED. AID PROJECT |                     |           |              |           |