


DATE	
BY	
FINAL SURVEY	SURVEYED
NOTE BOOK	PLOTTED
NO.	TEMPLATE
	AREAS
	CHECKED

DATE	
BY	
ORIGINAL SURVEY	SURVEYED
NOTE BOOK	PLOTTED
NO.	TEMPLATE
	AREAS
	CHECKED

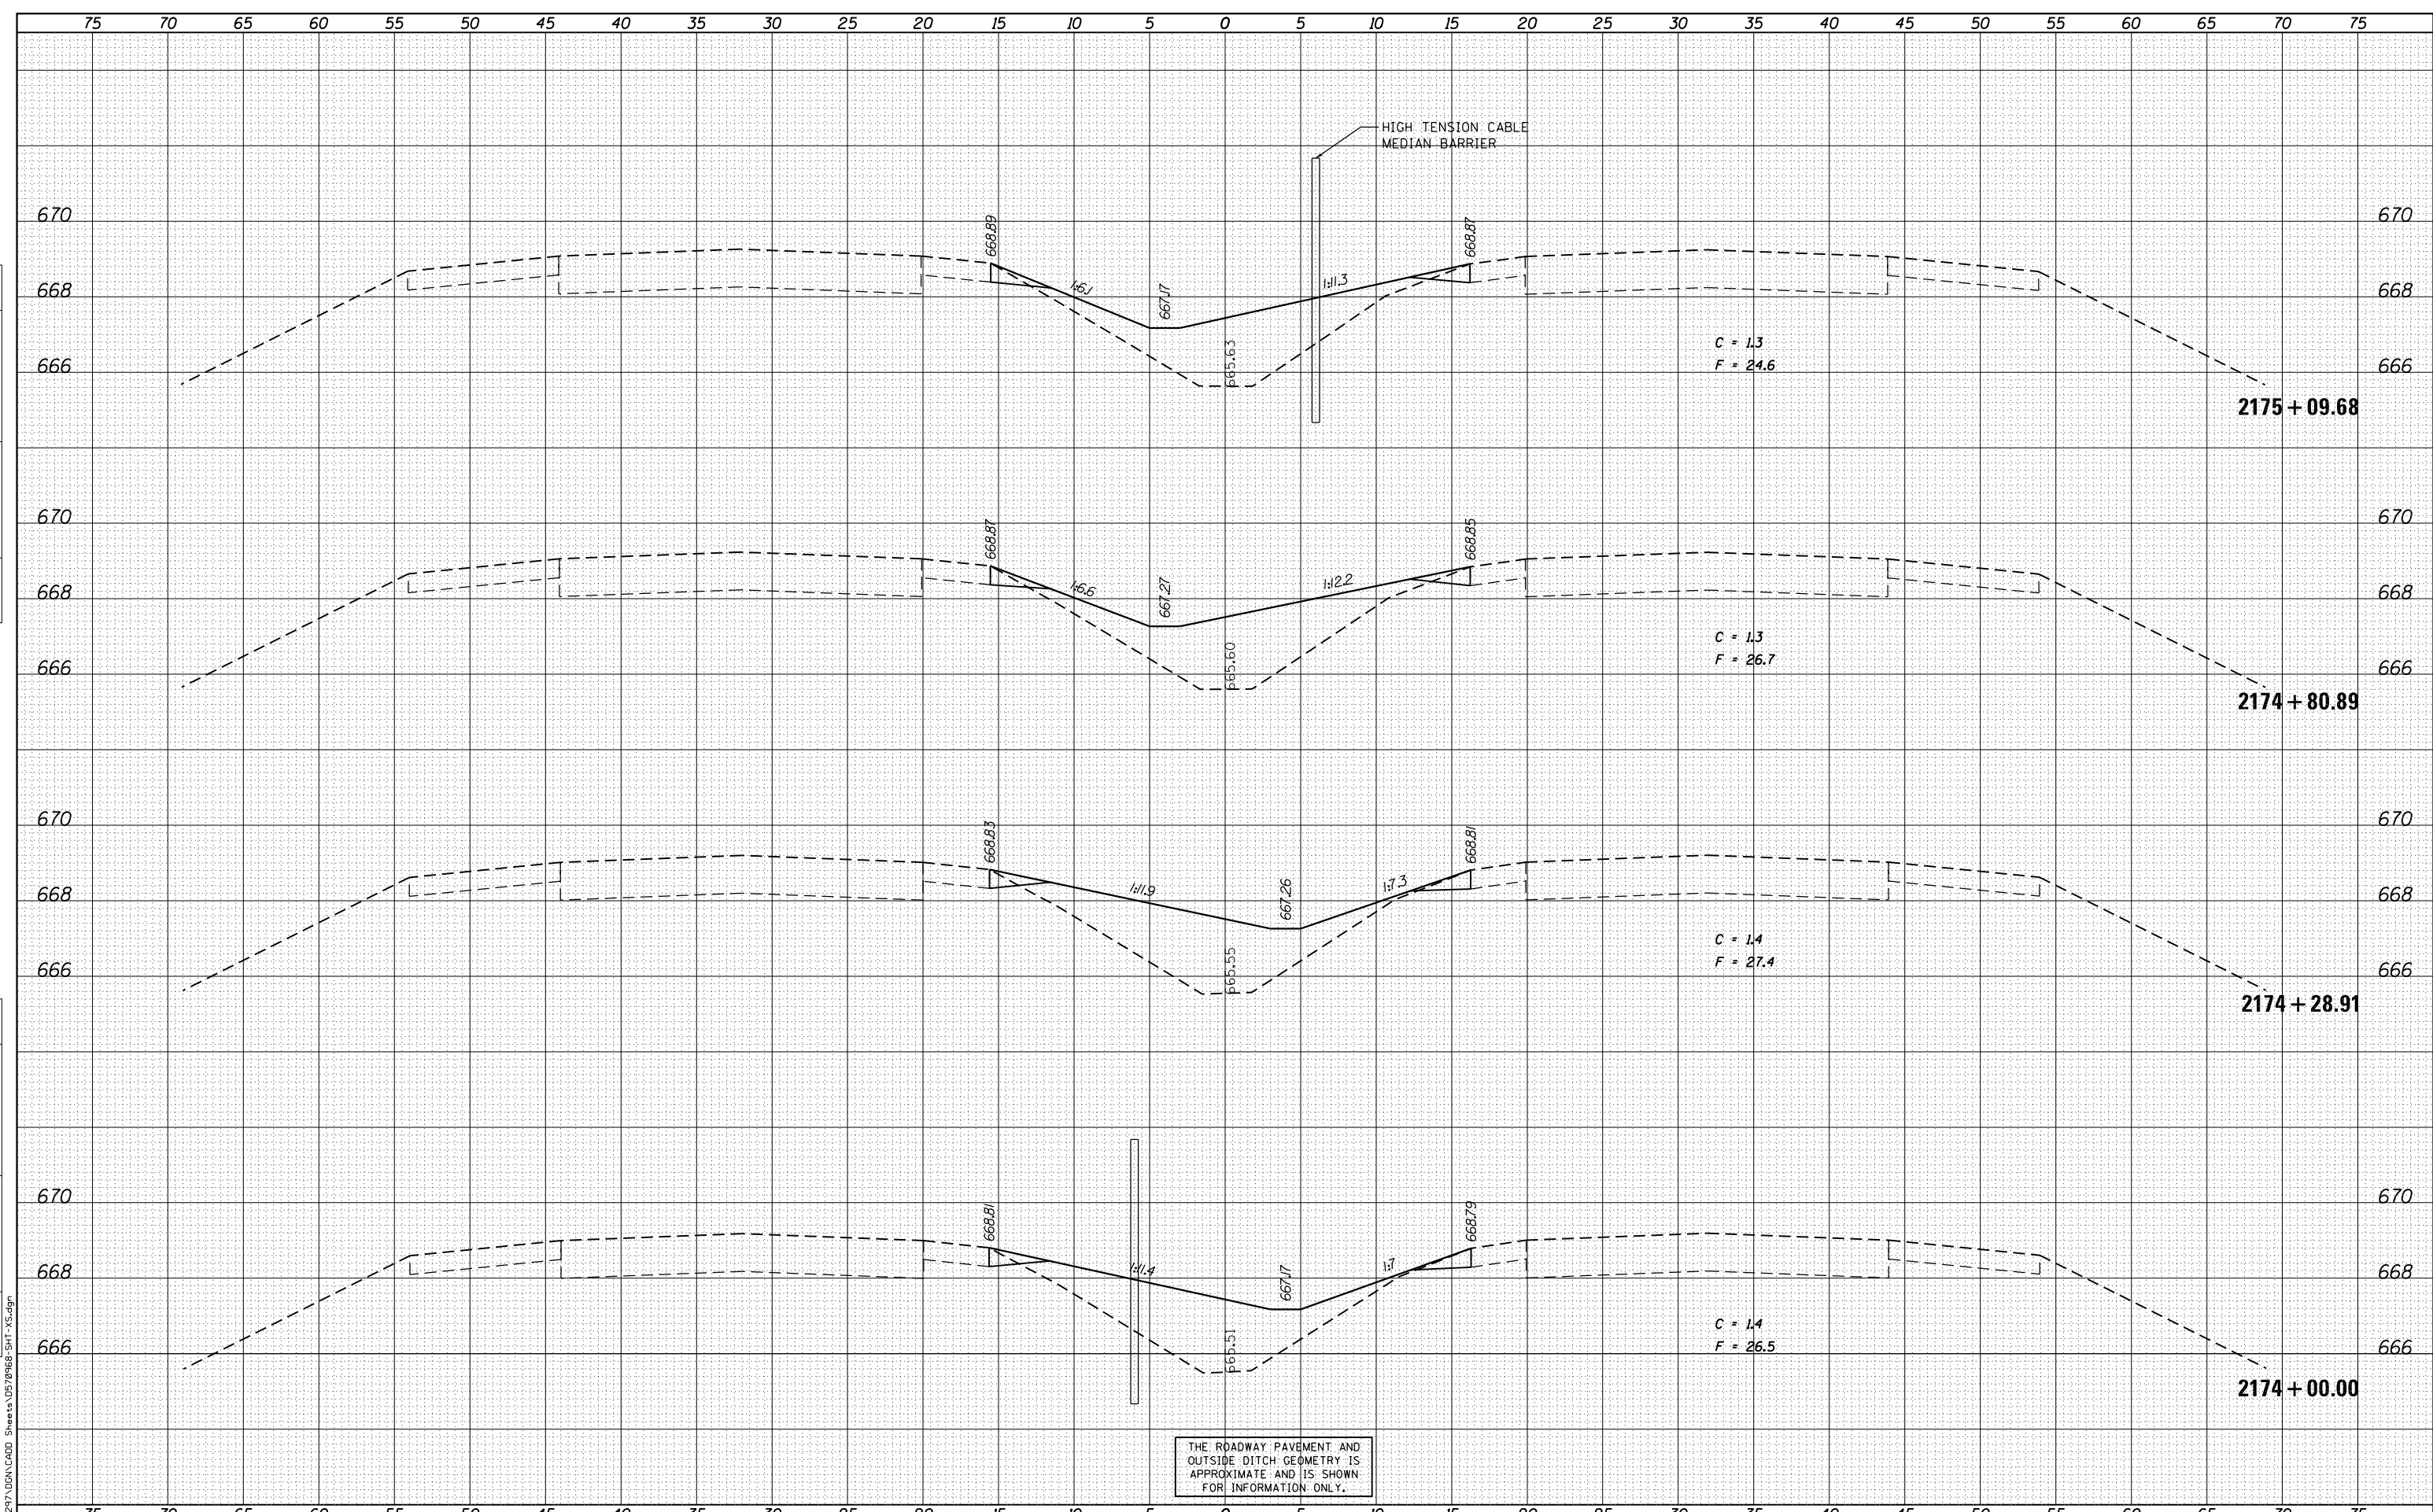

**SINGH**  
CONSULTING ENGINEERS  
www.singhinc.com

USER NAME = iym	DESIGNED - VP	REVISED -
PLOT SCALE = 10.0000' / in.	DRAWN - VP	REVISED -
PLOT DATE = 7/31/2012	CHECKED - IY	REVISED -
	DATE - 08/02/2012	REVISED -

**STATE OF ILLINOIS  
DEPARTMENT OF TRANSPORTATION**

<b>FAI 74 CROSS SECTIONS</b>		
SCALE: 1"=25' (H) 1"=2' (V)	SHEET 142 OF 161 SHEETS	STA. 2174+00.00 TO STA. 2175+09.68

F.A.I. RTE.	SECTION	COUNTY	TOTAL SHEETS	SHEET NO.
74	MEDIAN CABLE 2012-3	VERMILION	232	213
				CONTRACT NO. 70968
FED. ROAD DIST. NO. 5 ILLINOIS FED. AID PROJECT				

FILE NAME = I:\297\OGAN\CADD\_Sheets\057968 SH1-XS.dgn