


DATE	
BY	
FINAL SURVEY	
SURVEY PLOTTED	
NOTE BOOK	
AREAS CHECKED	

DATE	
BY	
ORIGINAL SURVEY	
PLOTTED TEMPLATE	
AREAS CHECKED	

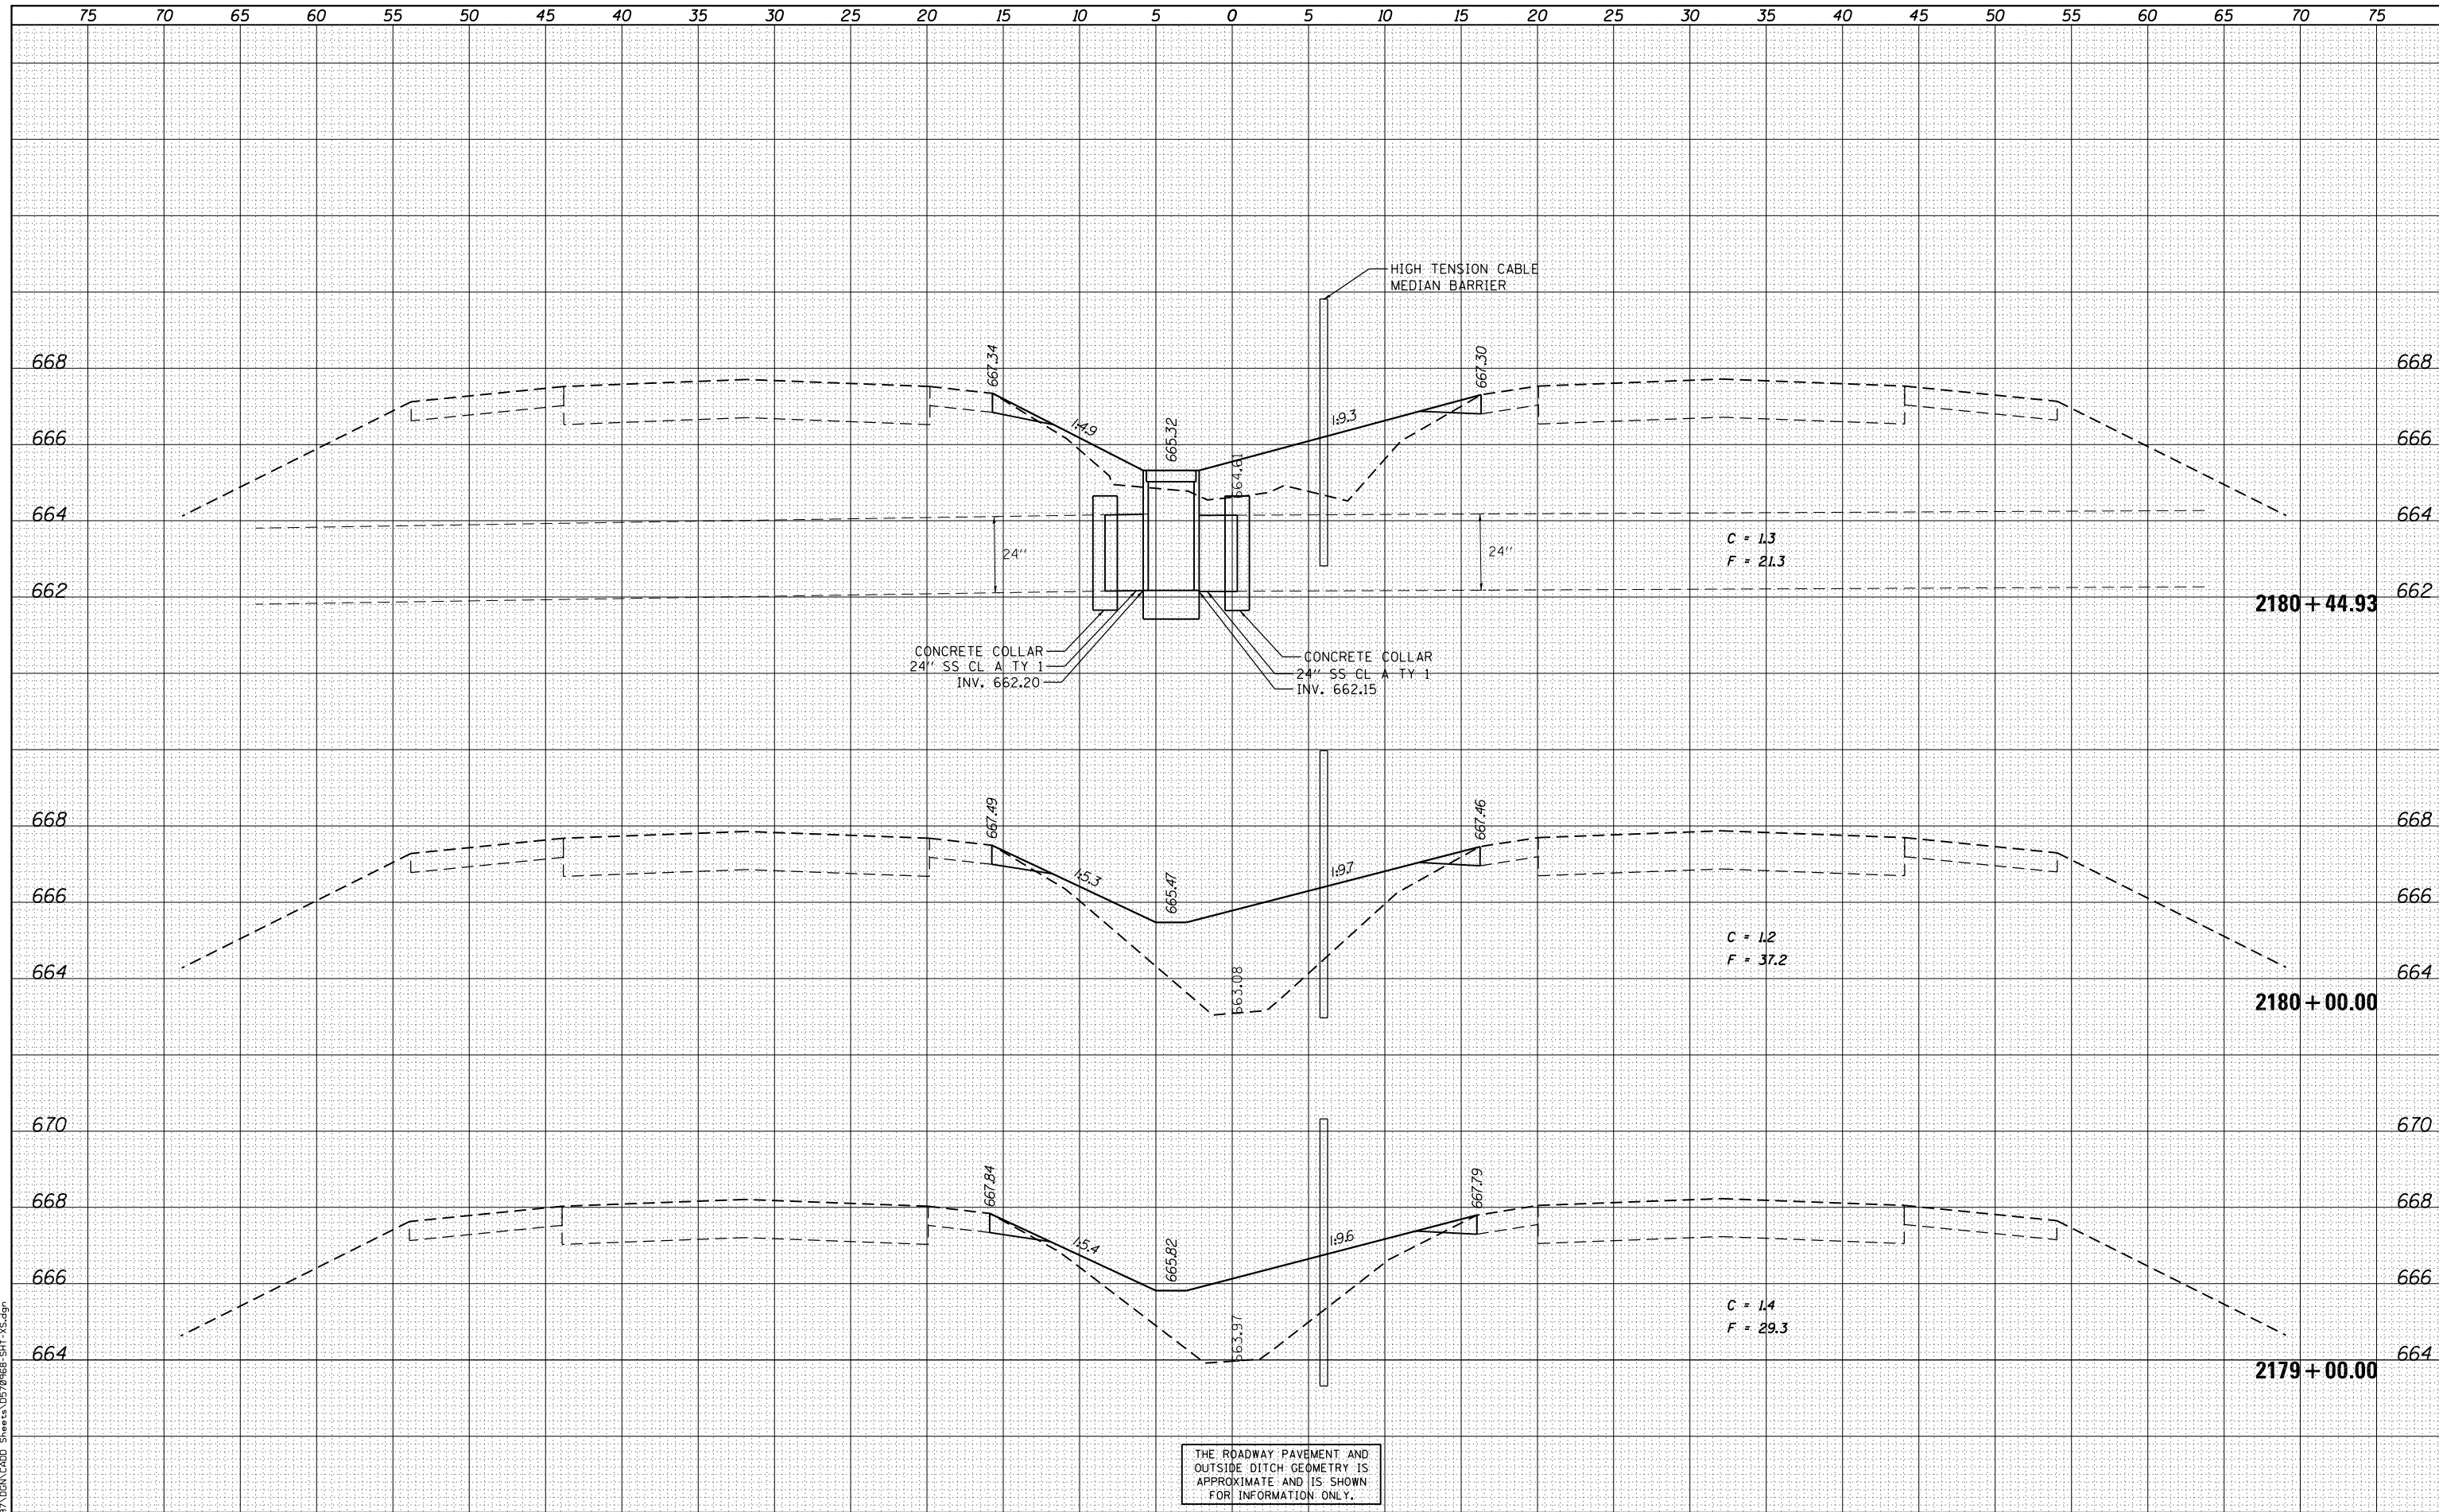

THE ROADWAY PAVEMENT AND OUTSIDE DITCH GEOMETRY IS APPROXIMATE AND IS SHOWN FOR INFORMATION ONLY.

SINGH
CONSULTING ENGINEERS
www.singhinc.com

USER NAME = iym	DESIGNED - VP	REVISED -
PLOT SCALE = 10.0000" / 1"	DRAWN - VP	REVISED -
PLOT DATE = 7/31/2012	CHECKED - IY	REVISED -
	DATE - 08/02/2012	REVISED -

STATE OF ILLINOIS
DEPARTMENT OF TRANSPORTATION

FAI 74 CROSS SECTIONS

SCALE: 1"=25' (H)
1"=2' (V) SHEET 144 OF 161 SHEETS STA. 2179+00.00 TO STA. 2180+44.93

F.A.I. RTE.	SECTION	COUNTY	TOTAL SHEETS	SHEET NO.
74	MEDIAN CABLE 2012-3	VERMILION	232	215
CONTRACT NO. 70968				

FED. ROAD DIST. NO. 5 ILLINOIS FED. AID PROJECT

FILE NAME = I:\297\OGN\CADD_Sheets\057968\317-XS.dgn