

BY	DATE


  

FINAL SURVEY	SURVEYED	PLOTTED	TEMPLATE	AREAS CHECKED
NO.				

BY	DATE

ORIGINAL SURVEY	SURVEYED	PLOTTED	TEMPLATE	AREAS CHECKED
NO.				

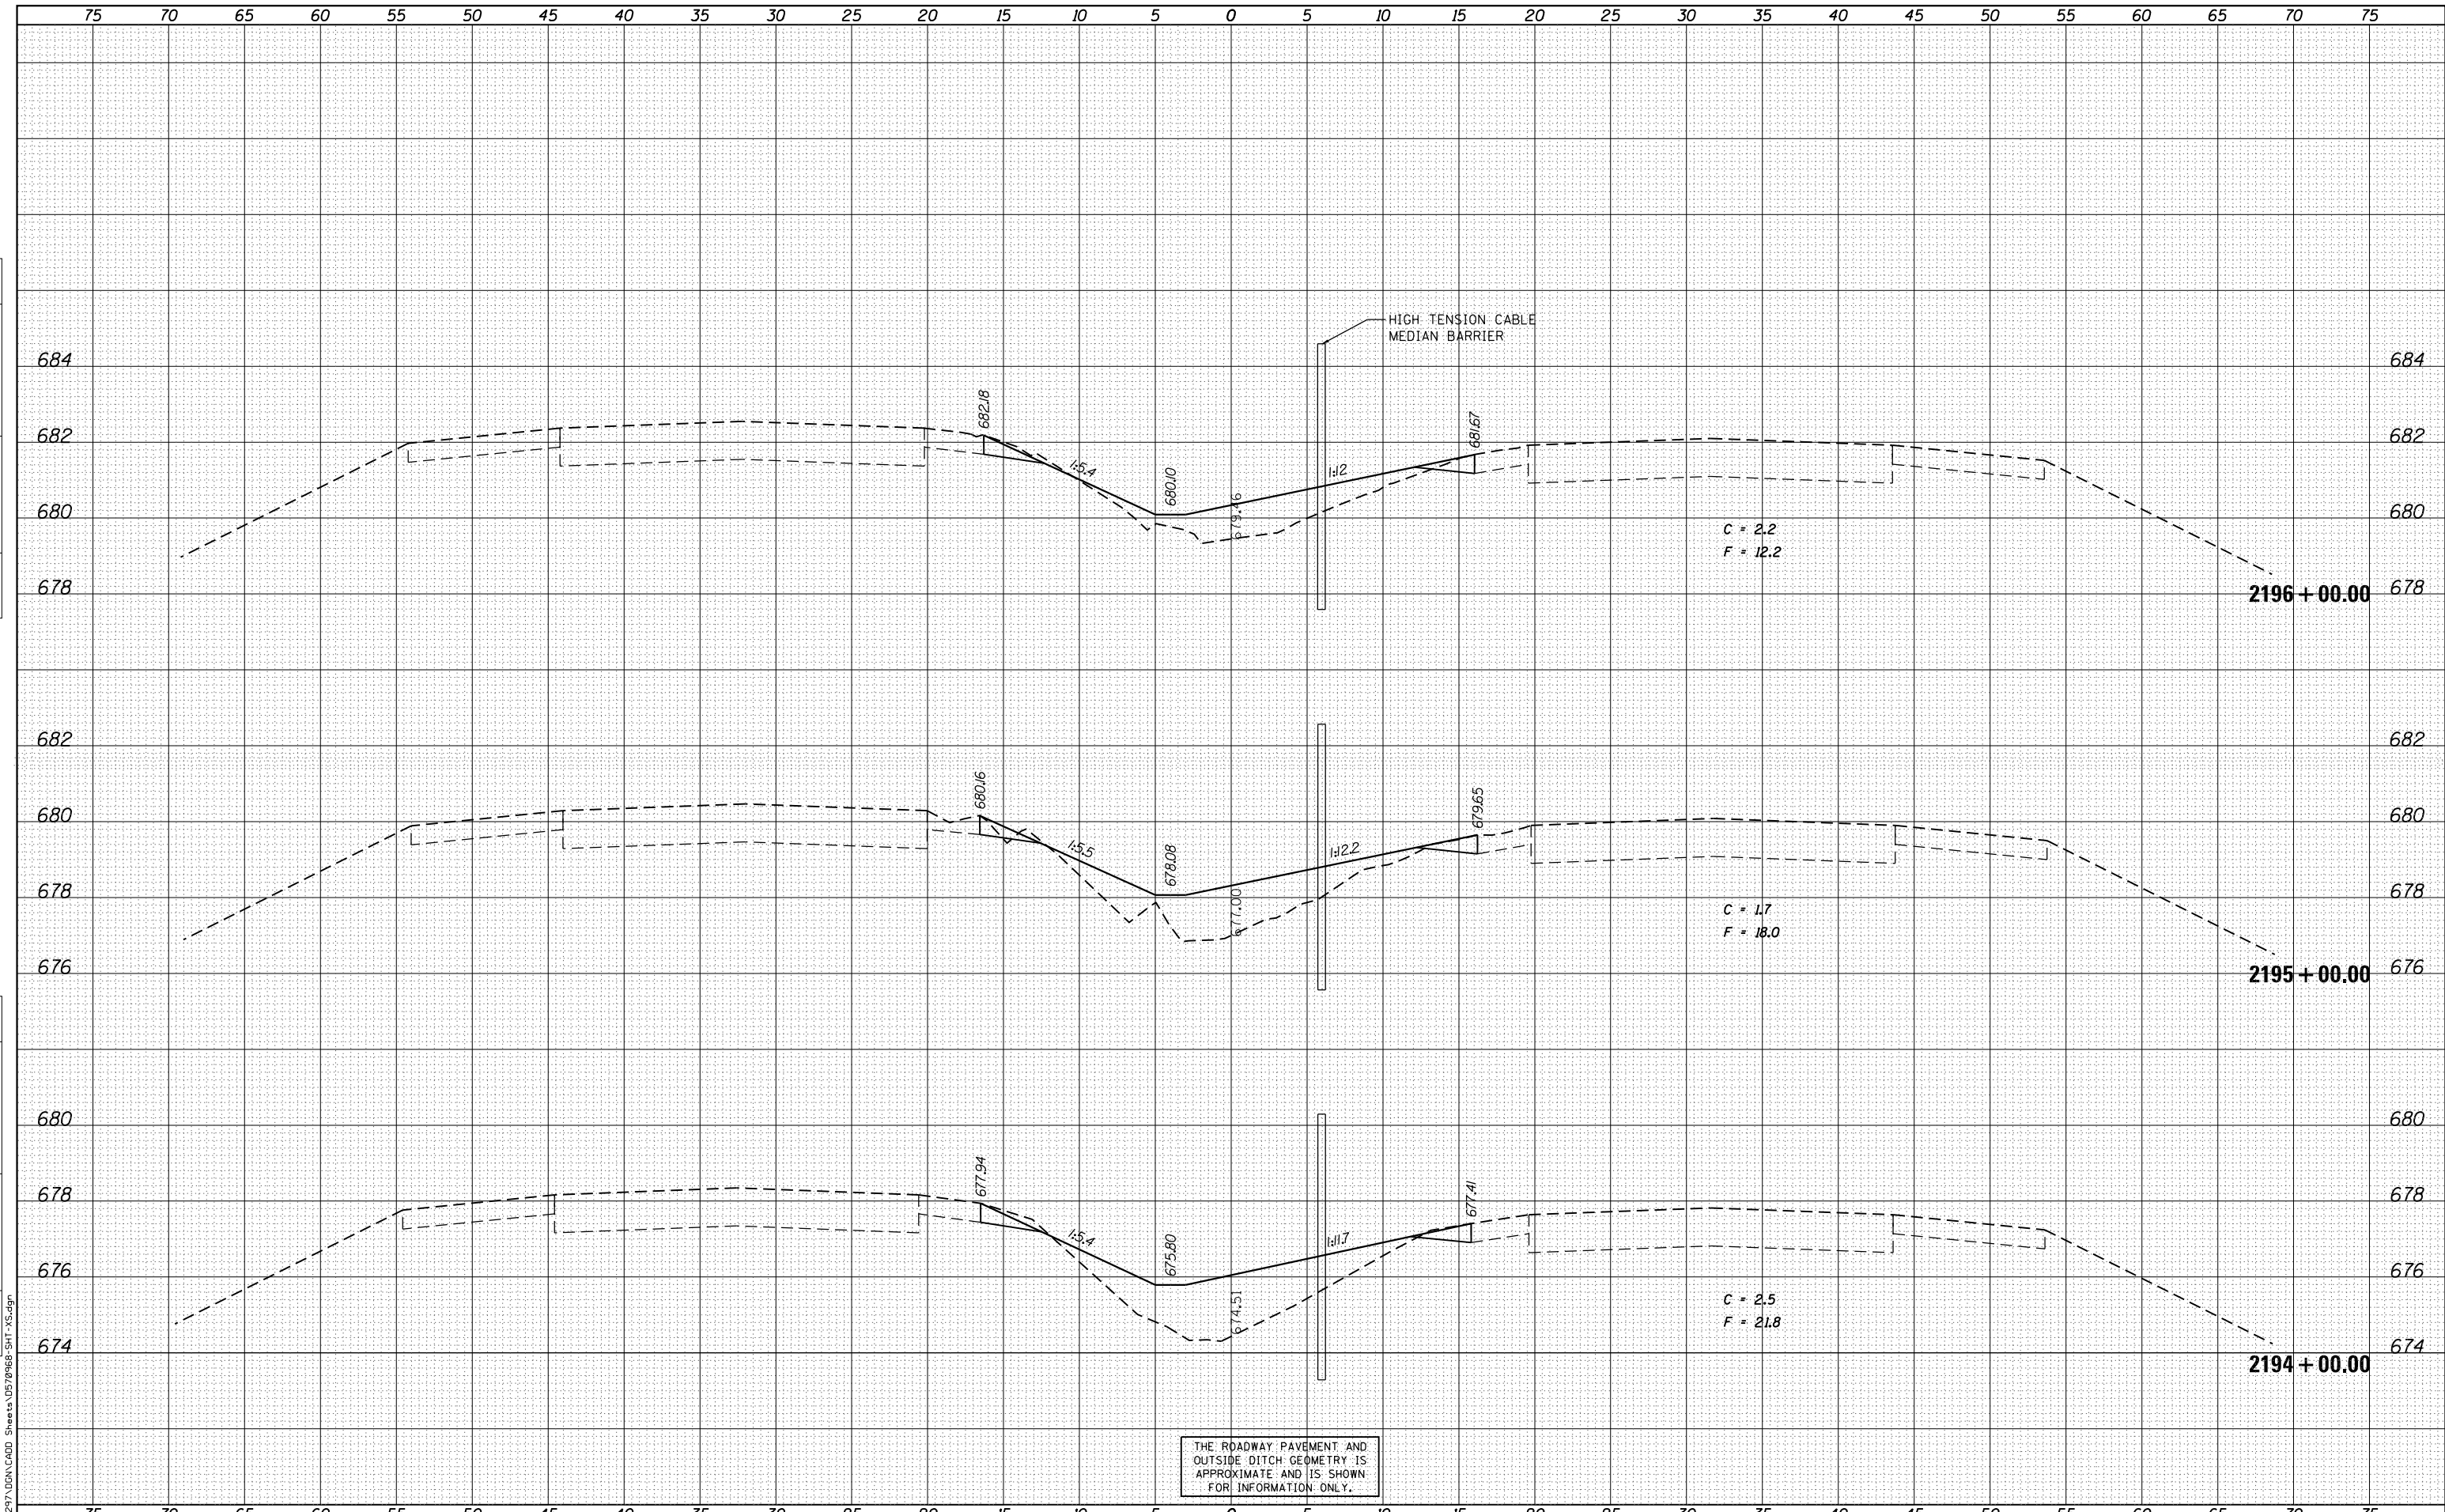

THE ROADWAY PAVEMENT AND OUTSIDE DITCH GEOMETRY IS APPROXIMATE AND IS SHOWN FOR INFORMATION ONLY.

**SINGH**  
CONSULTING ENGINEERS  
www.singhinc.com

USER NAME = iyun  
DESIGNED - VP  
DRAWN - VP  
PLOT SCALE = 10.0000" / 1"  
PLOT DATE = 7/31/2012

CHECKED - IY  
DATE - 08/02/2012

REvised -  
REvised -  
REvised -  
REvised -

**STATE OF ILLINOIS  
DEPARTMENT OF TRANSPORTATION**

**FAI 74 CROSS SECTIONS**

SCALE:  $\frac{1"}{16'} = \frac{1"}{2'}$  (H)  
 $\frac{1"}{16'} = \frac{1"}{2'}$  (V)

SHEET 150 OF 161 SHEETS  
STA. 2194+00.00 TO STA. 2196+00.00

F.A.I. RTE.	SECTION	COUNTY	TOTAL SHEETS	SHEET NO.
74	MEDIAN CABLE 2012-3	VERMILION	232	221

CONTRACT NO. 70968  
FED. ROAD DIST. NO. 5 ILLINOIS FED. AID PROJECT