


DATE	
BY	
NO.	
FINAL SURVEY	SURVEYED
NOTE BOOK	PLOTTED
AREAS CHECKED	TEMPLATE
	AREAS CHECKED

DATE	
BY	
NO.	
ORIGINAL SURVEY	SURVEYED
NOTE BOOK	PLOTTED
AREAS CHECKED	TEMPLATE
	AREAS CHECKED

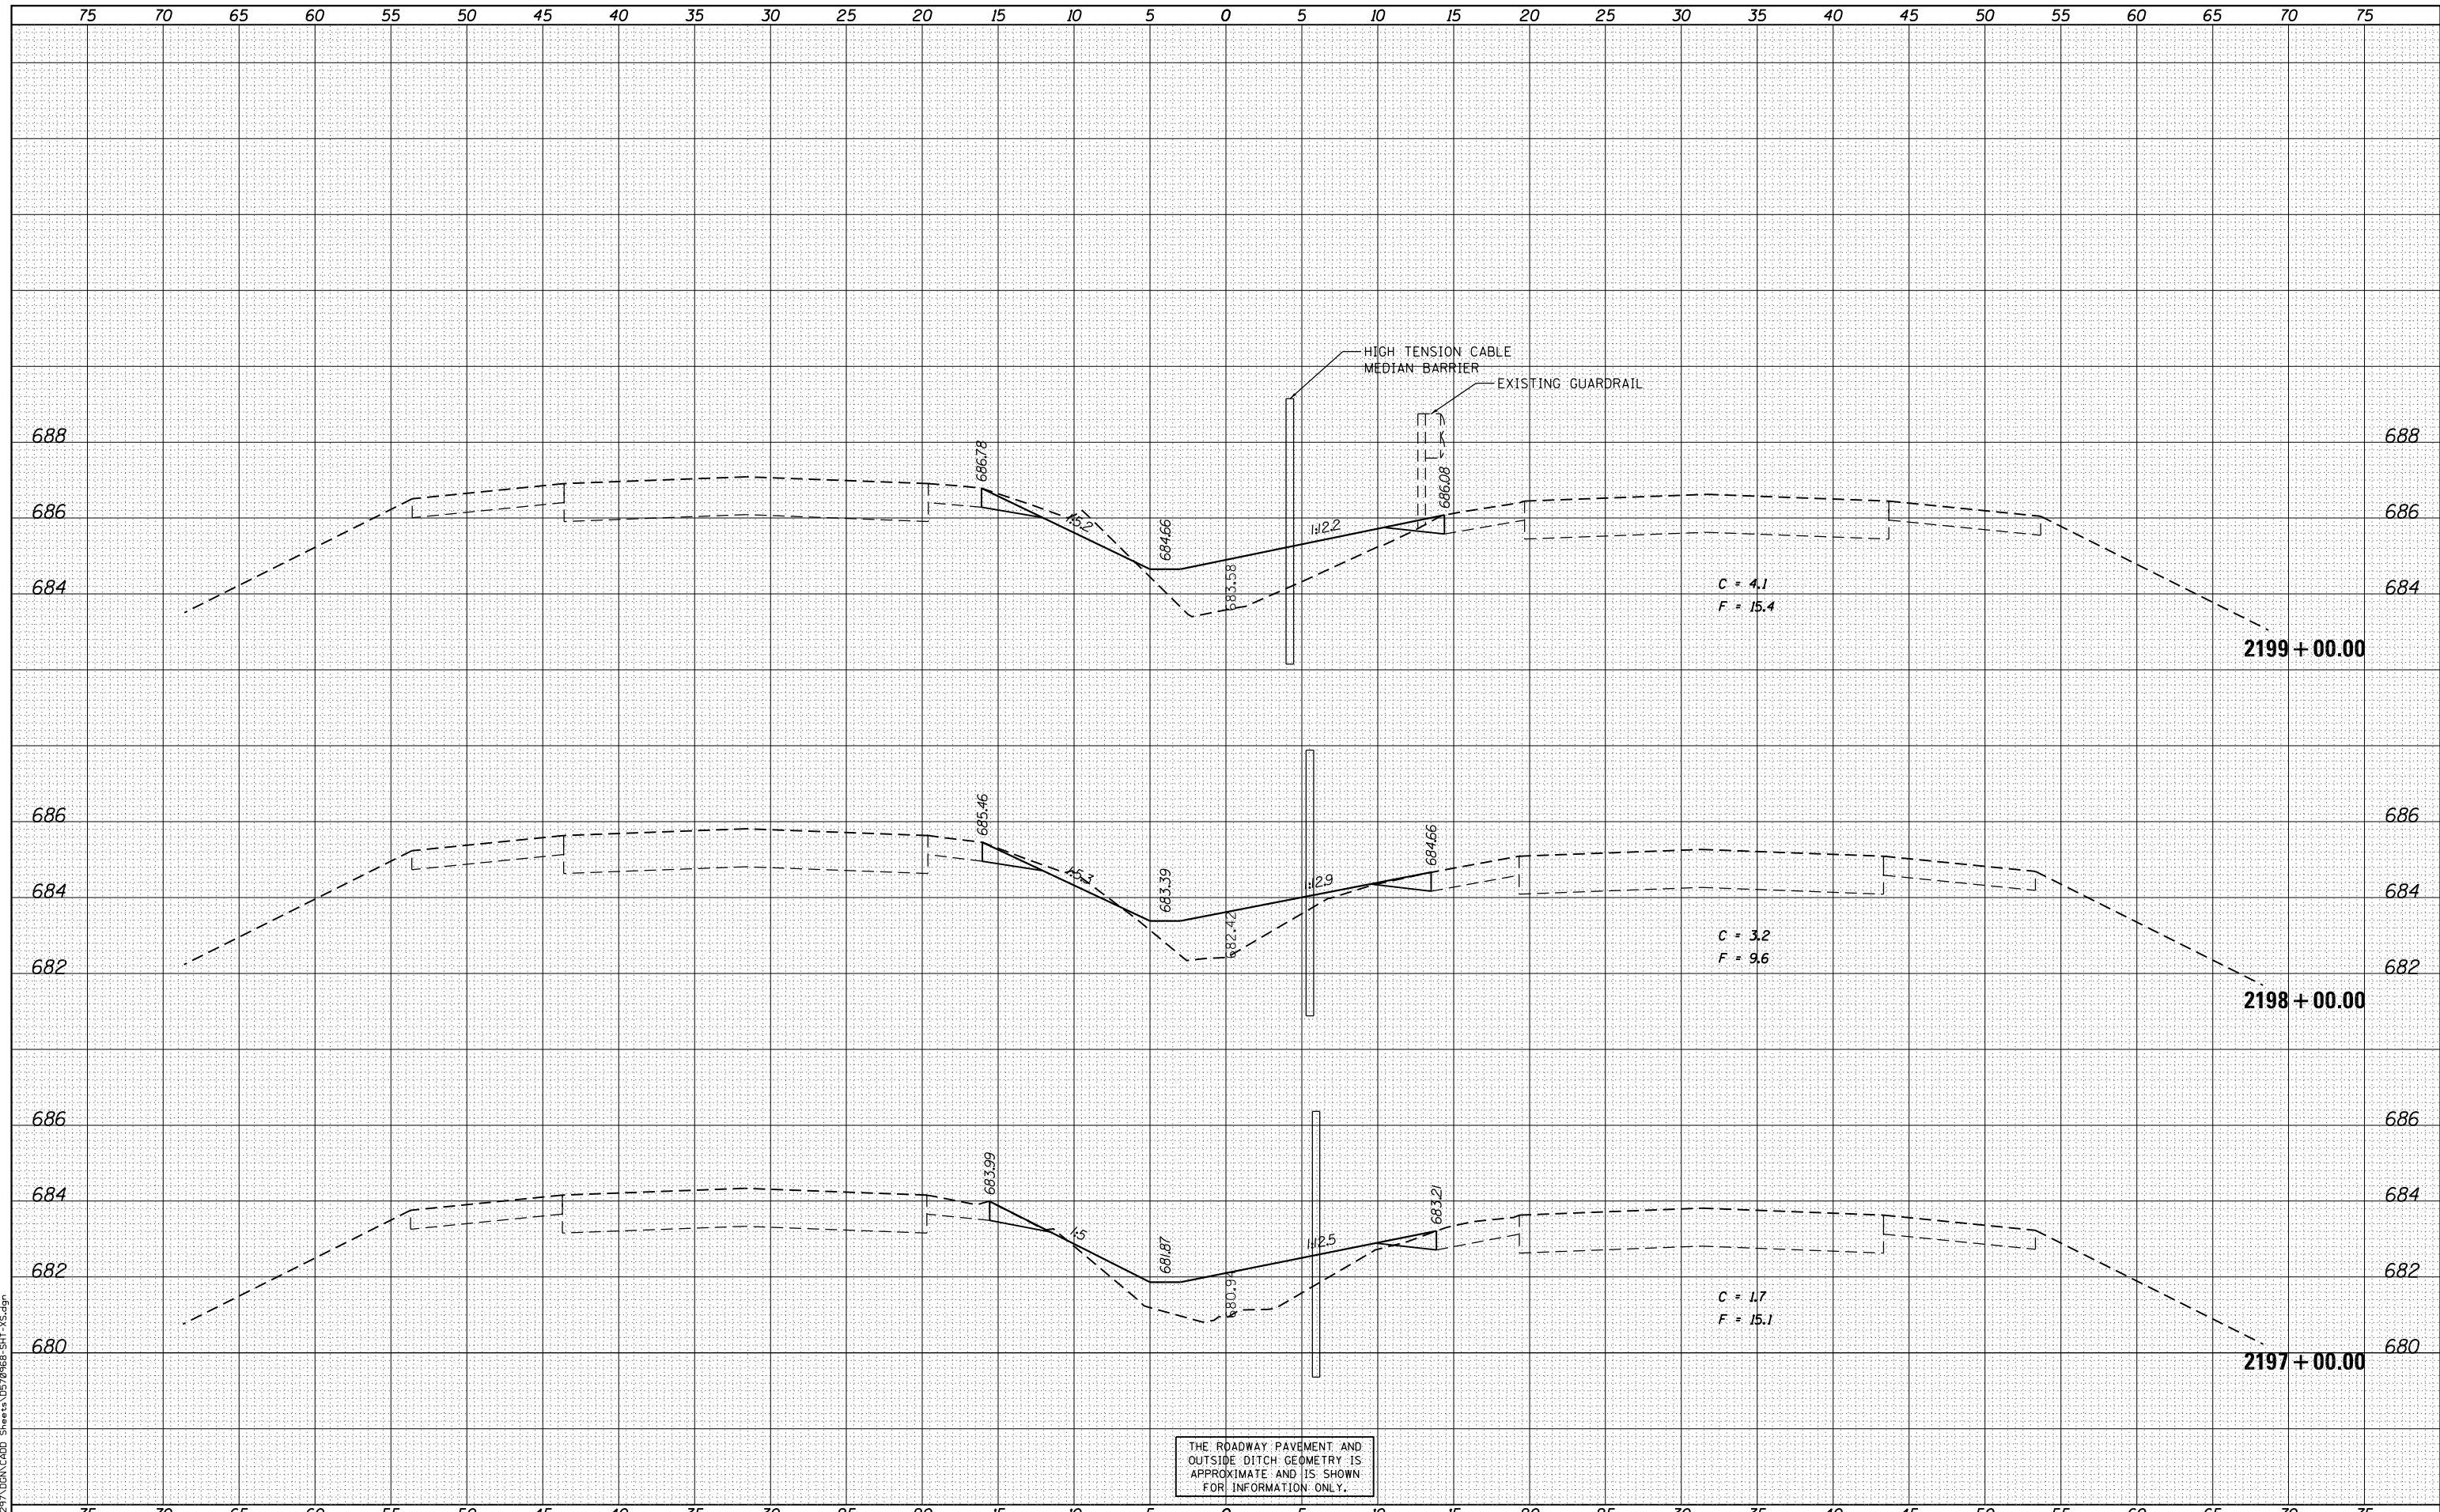

THE ROADWAY PAVEMENT AND OUTSIDE DITCH GEOMETRY IS APPROXIMATE AND IS SHOWN FOR INFORMATION ONLY.

SINGH
CONSULTING ENGINEERS
www.singhinc.com

USER NAME = iym	DESIGNED - VP	REVISED -
	DRAWN - VP	REVISED -
PLOT SCALE = 10.0000' / in.	CHECKED - IY	REVISED -
PLOT DATE = 7/31/2012	DATE - 08/02/2012	REVISED -

STATE OF ILLINOIS
DEPARTMENT OF TRANSPORTATION

FAI 74 CROSS SECTIONS

SCALE: 1"=25' (H)
1"=2' (V) SHEET 151 OF 161 SHEETS STA. 2197+00.00 TO STA. 2199+00.00

F.A.I. RTE.	SECTION	COUNTY	TOTAL SHEETS	SHEET NO.
74	MEDIAN CABLE 2012-3	VERMILION	232	222
CONTRACT NO. 70968				
FED. ROAD DIST. NO. 5 ILLINOIS FED. AID PROJECT				

FILE NAME = I:\297\OGN\CADD_Sheets\0570968 SH1-XS.dgn