


BY		DATE
FINAL SURVEY	SURVEYED	
NO.	NOTE BOOK	
	PLOTTED	
	TEMPLATE	
	AREAS	
	CHECKED	

BY		DATE
ORIGINAL SURVEY	SURVEYED	
NO.	NOTE BOOK	
	PLOTTED	
	TEMPLATE	
	AREAS	
	CHECKED	

FILE NAME = J:\297\ODN\CADD\_Sheets\0570969 SH1-XS.dgn

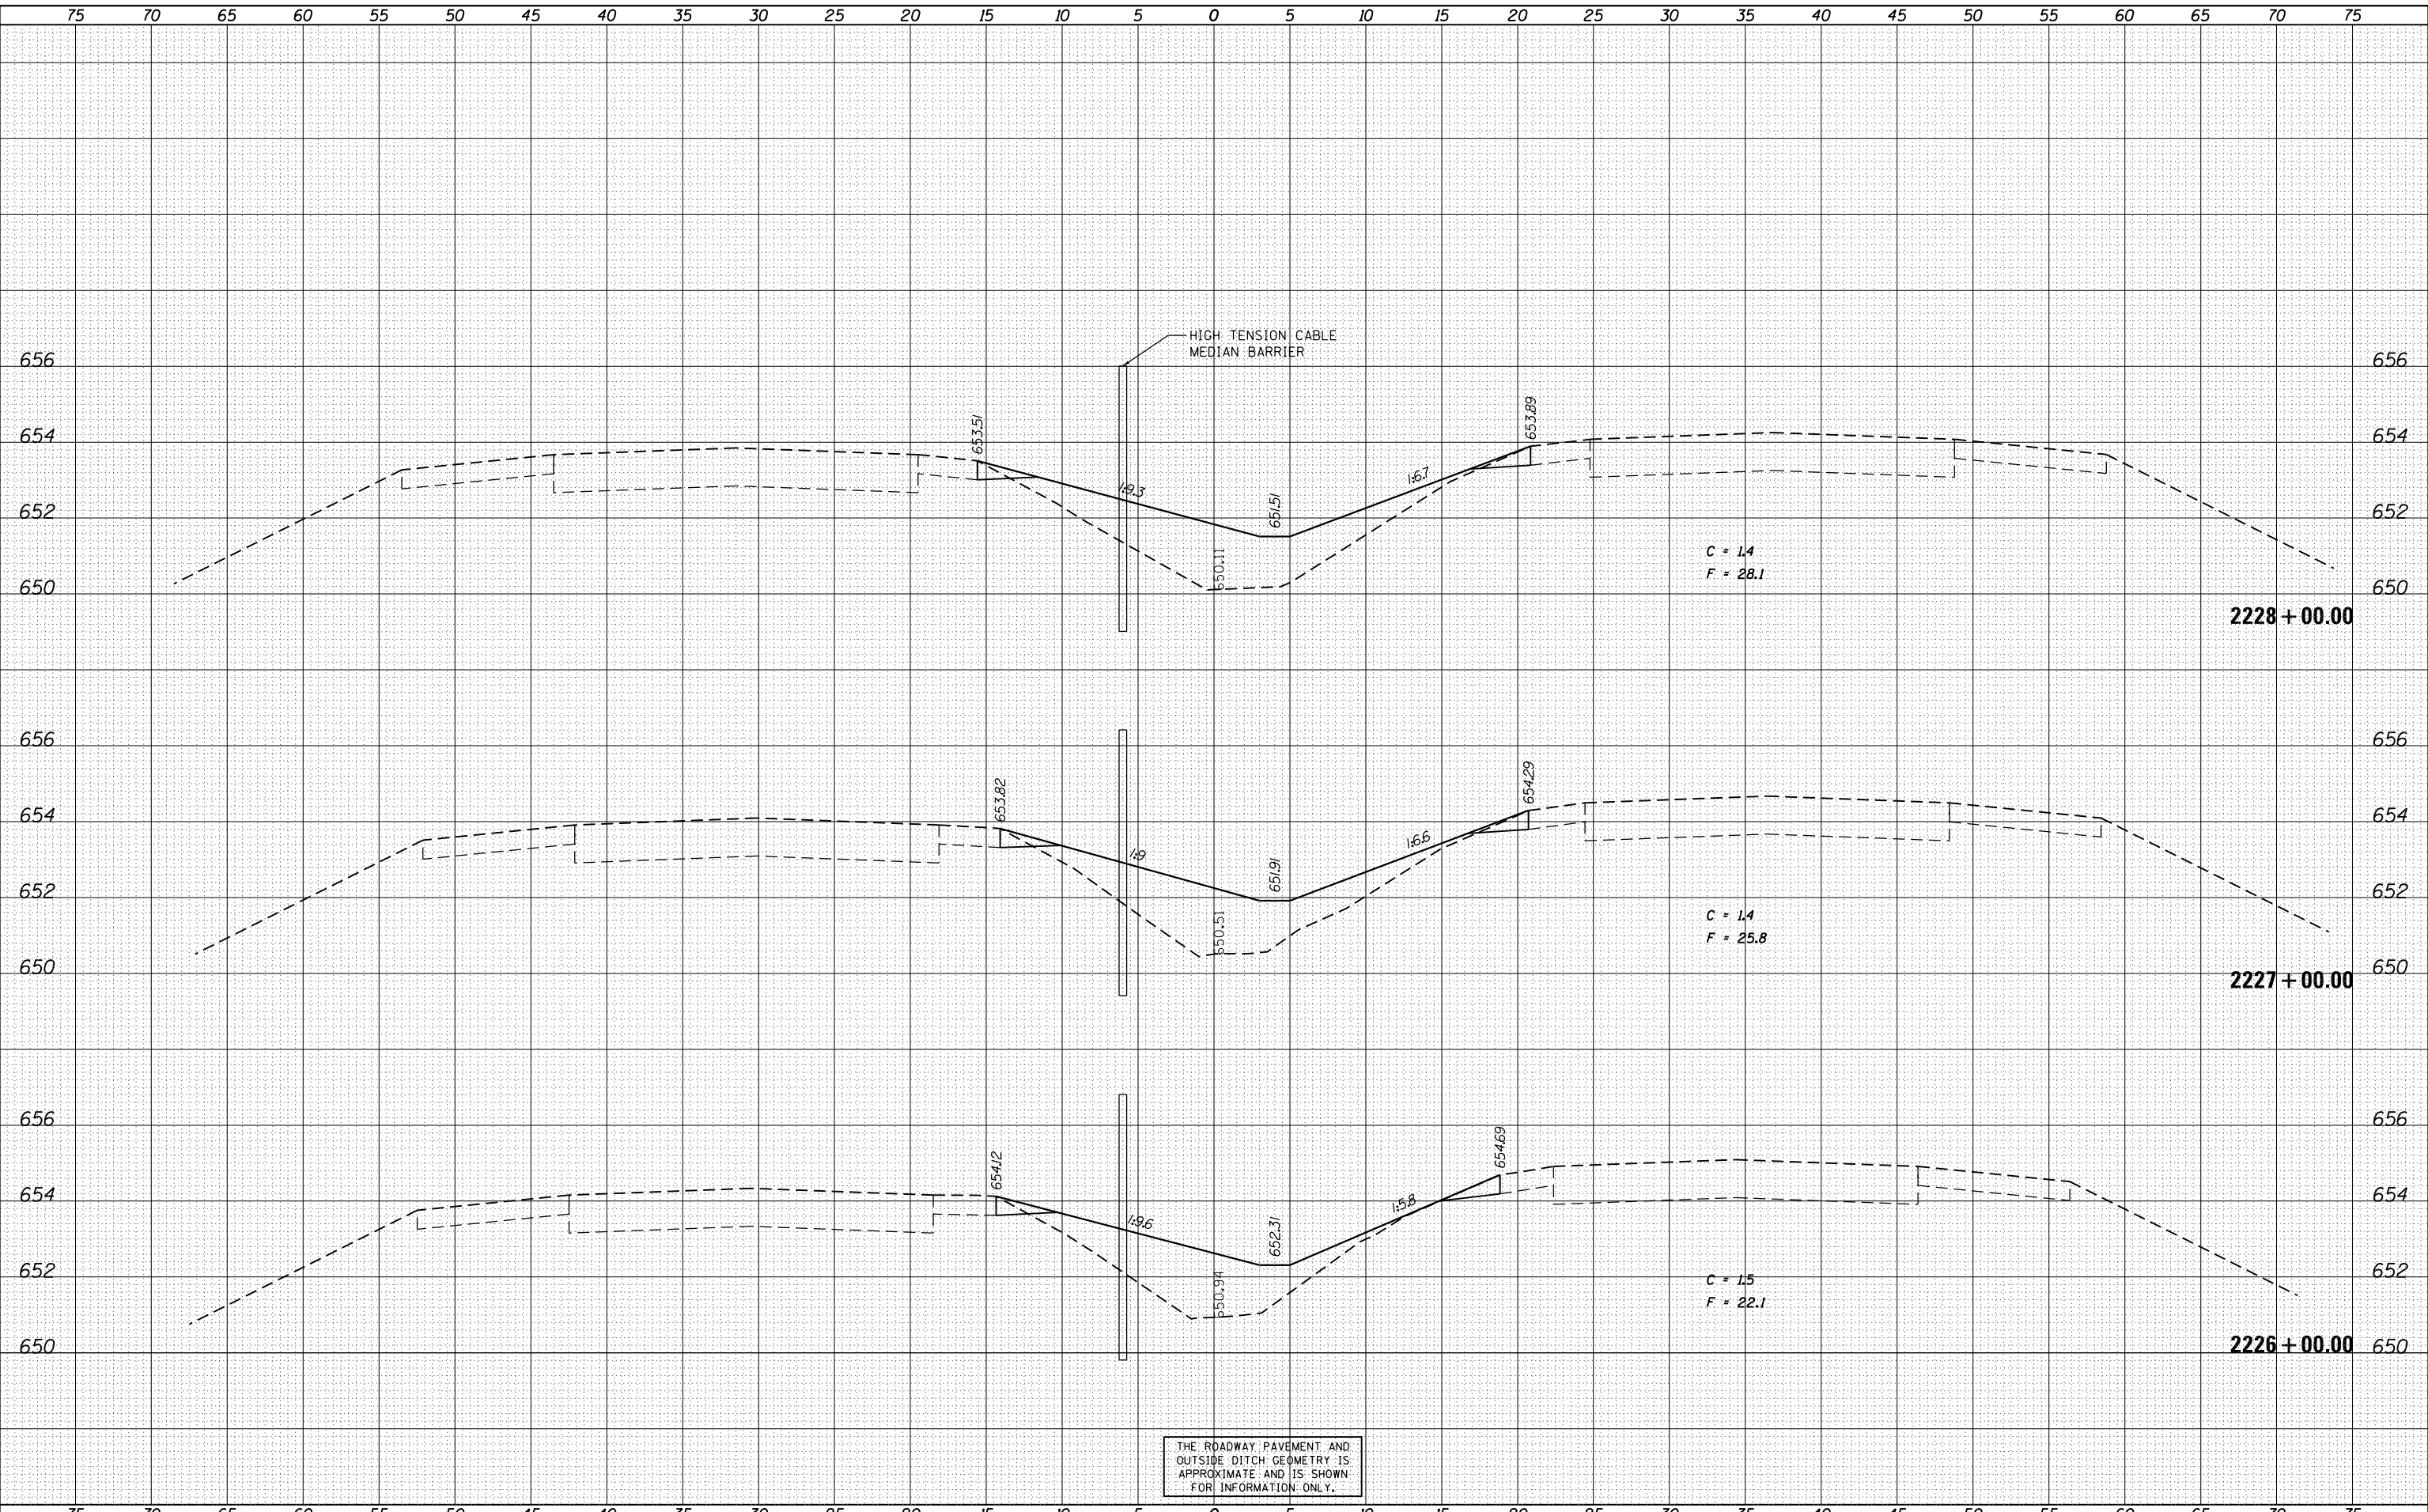

THE ROADWAY PAVEMENT AND OUTSIDE DITCH GEOMETRY IS APPROXIMATE AND IS SHOWN FOR INFORMATION ONLY.

**SINGH**  
CONSULTING ENGINEERS  
www.singhinc.com

USER NAME = iym	DESIGNED - VP	REVISED -
	DRAWN - VP	REVISED -
PLOT SCALE = 10.0000' / in.	CHECKED - IY	REVISED -
PLOT DATE = 7/31/2012	DATE - 08/02/2012	REVISED -

**STATE OF ILLINOIS  
DEPARTMENT OF TRANSPORTATION**

**FAI 74 CROSS SECTIONS**  
SCALE: 1"=25' (H) 1"=2' (V) SHEET 160 OF 161 SHEETS STA. 2226+00.00 TO STA. 2228+00.00

F.A.I. RTE.	SECTION	COUNTY	TOTAL SHEETS	SHEET NO.
74	MEDIAN CABLE 2012-3	VERMILION	232	231
CONTRACT NO. 70968			FED. ROAD DIST. NO. 5 ILLINOIS FED. AID PROJECT	