
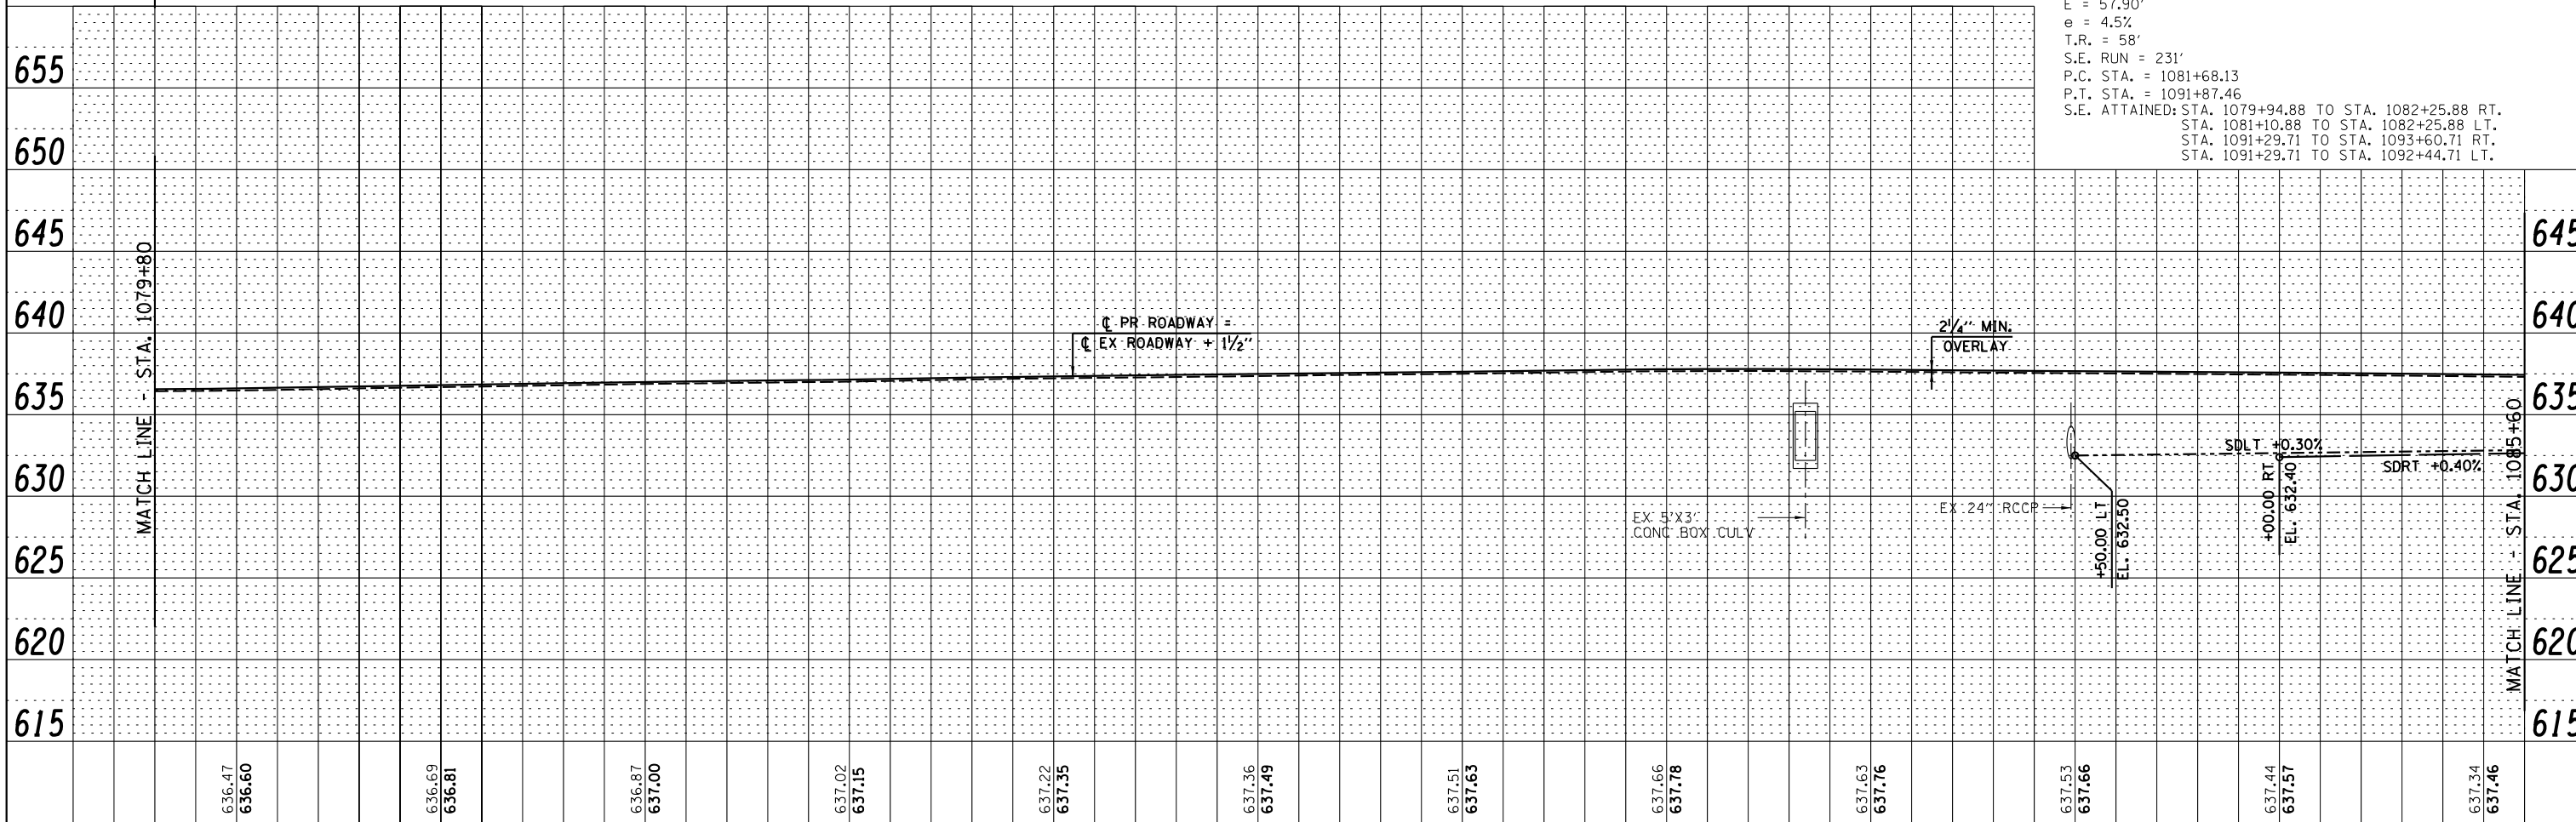


| | | | |
|------|-----------------|----|------|
| PLAN | SURVEYED | BY | DATE |
| | PLOTTED | | |
| | ALIGNED | | |
| | CHECKED | | |
| | NO. _____ | | |
| | FILE NAME _____ | | |

| | | | |
|---------|--------------------------|----|------|
| PROFILE | SURVEYED | BY | DATE |
| | PLOTTED | | |
| | GRADES CHECKED | | |
| | STRUCTURE NOTATIONS OK'D | | |
| | NO. _____ | | |

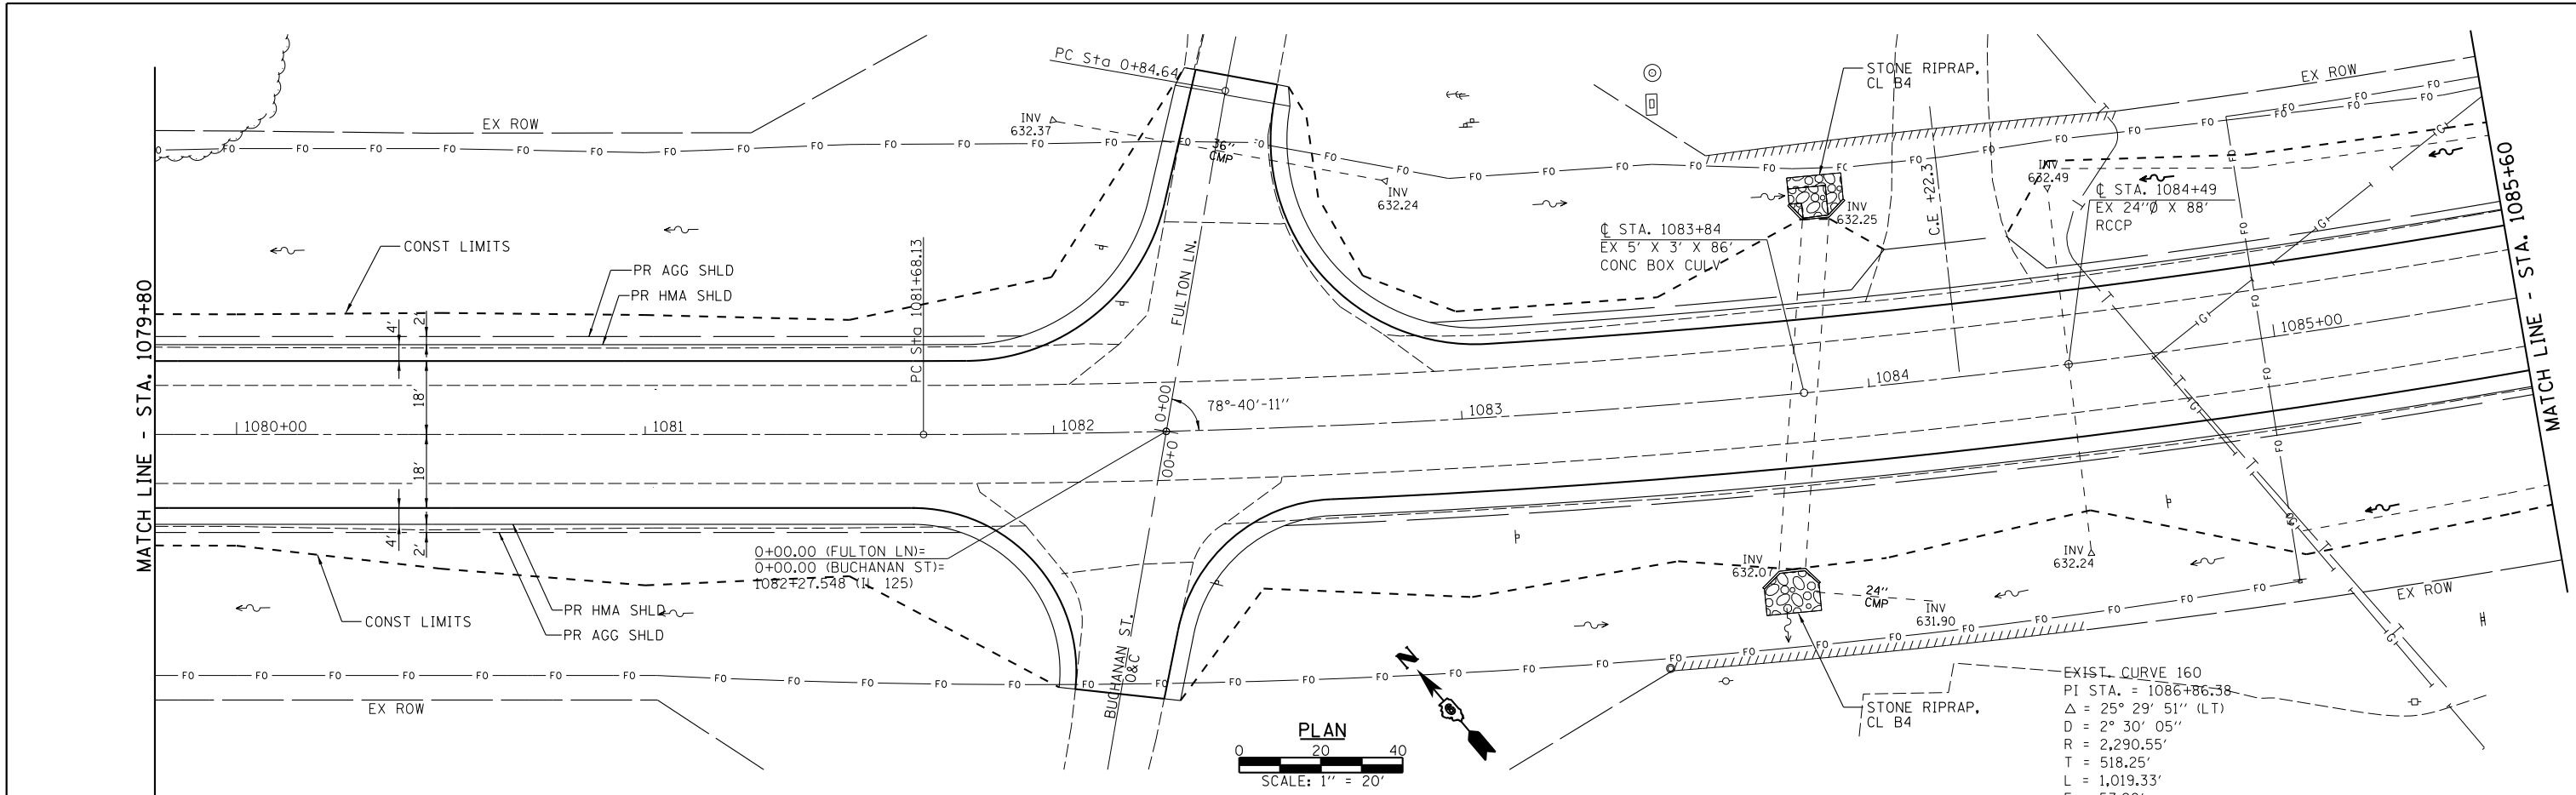

| | | |
|----------------------|------------|-----------|
| USER NAME = *USER* | DESIGNED - | REVISED - |
| | CHECKED - | REVISED - |
| PLOT SCALE = *SCALE* | DRAWN - | REVISED - |
| PLOT DATE = *DATE* | CHECKED - | REVISED - |

Allen Henderson & Associates, Inc.
 Civil and Structural Engineers Springfield, IL
 62703 Phone: (217)544-8033 IL Design Firm
 No. 184-001907

| | | |
|-----------------|-------------------------|------------------------------|
| PLAN & PROFILE | | |
| SCALE: 1" = 20' | SHEET NO. 2 OF 5 SHEETS | STA. 1079+80 TO STA. 1085+60 |

| | | | | |
|---|----------------|--------|--------------|-----------|
| F.A.P. RTE. | SECTION | COUNTY | TOTAL SHEETS | SHEET NO. |
| 67 | 3 (N), L, RS-3 | CASS | 64 | 17 |
| CONTRACT NO. 72075 | | | | |
| FED. ROAD DIST. NO. ILLINOIS FED. AID PROJECT | | | | |