
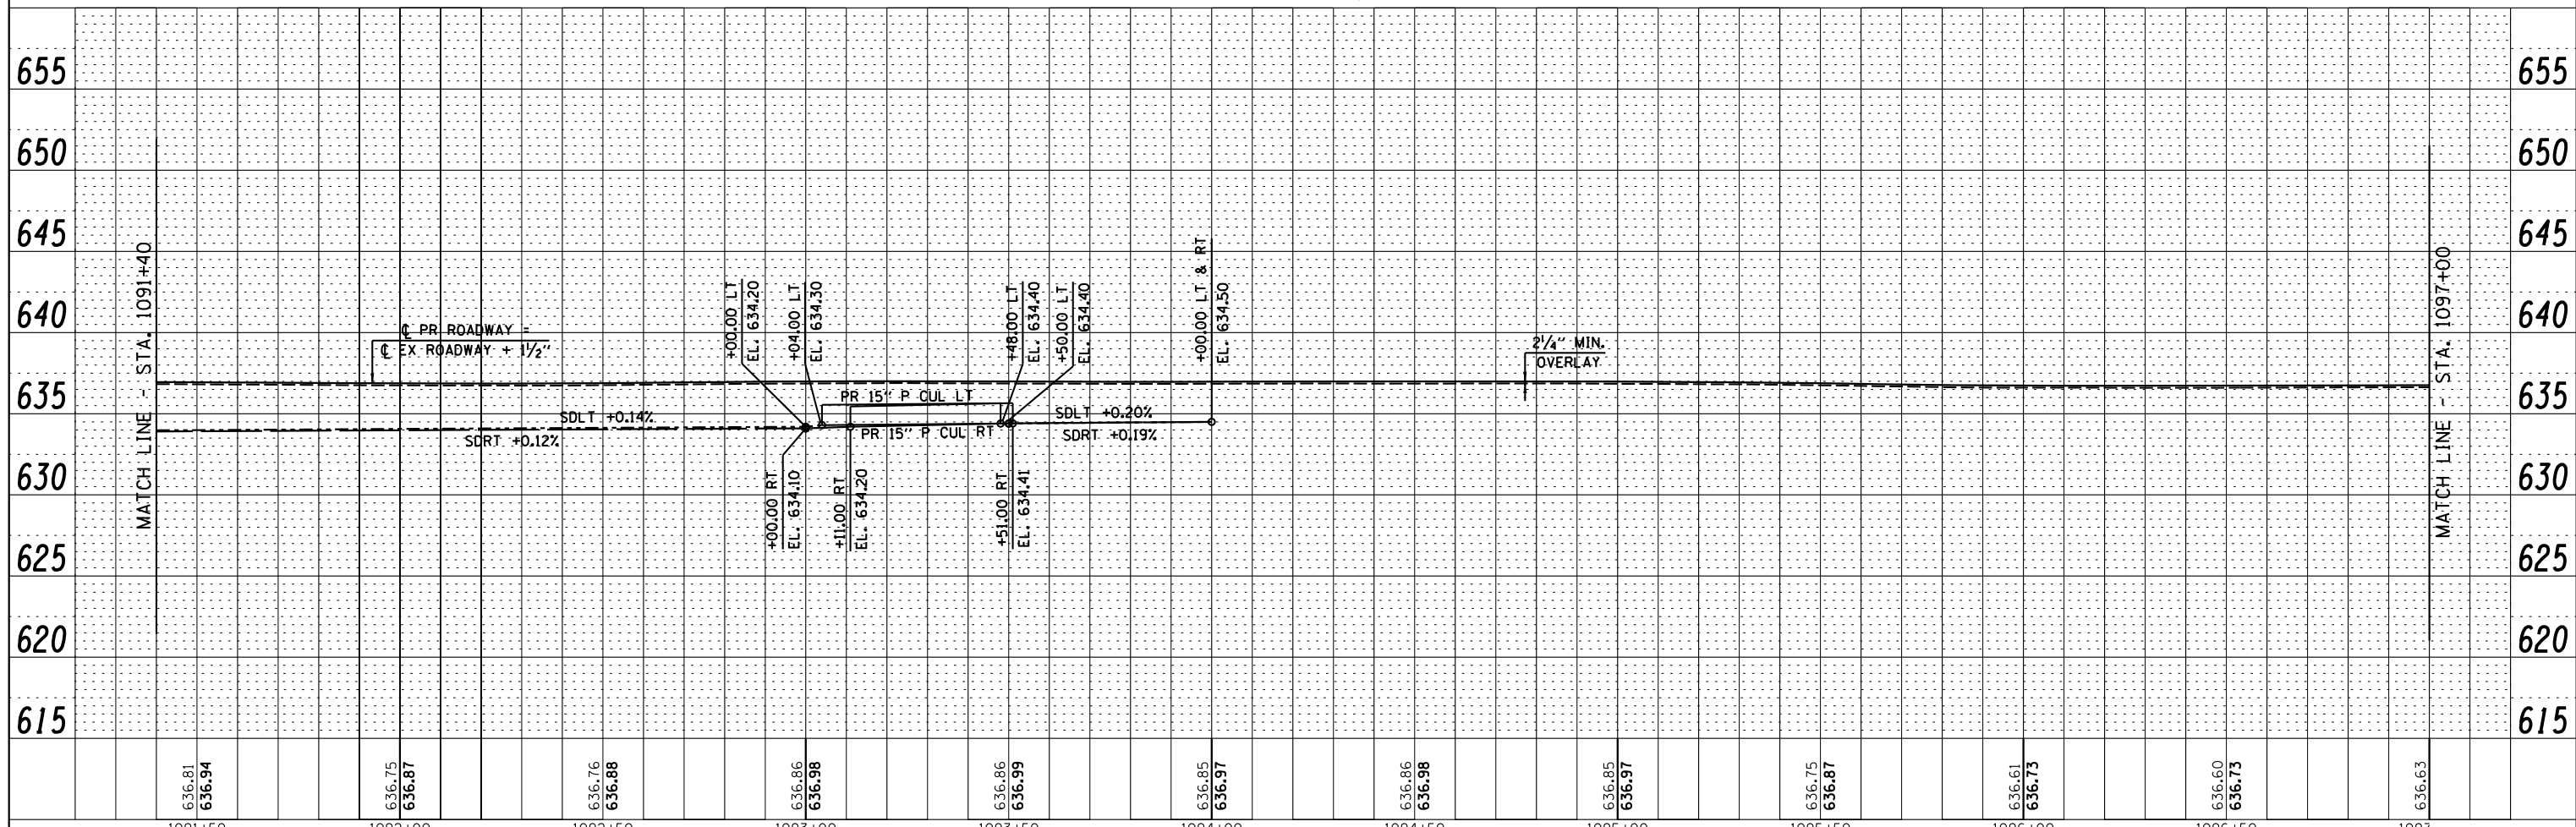



PLAN	SURVEYED	DATE
	PLOTTED	BY
	CHECKED	
	ALIGNED	
	CADD FILE NAME	
	NO.	

PROFILE	SURVEYED	DATE
	PLOTTED	BY
	CHECKED	
	STRUCTURE	
	NOTATIONS	
	NO.	

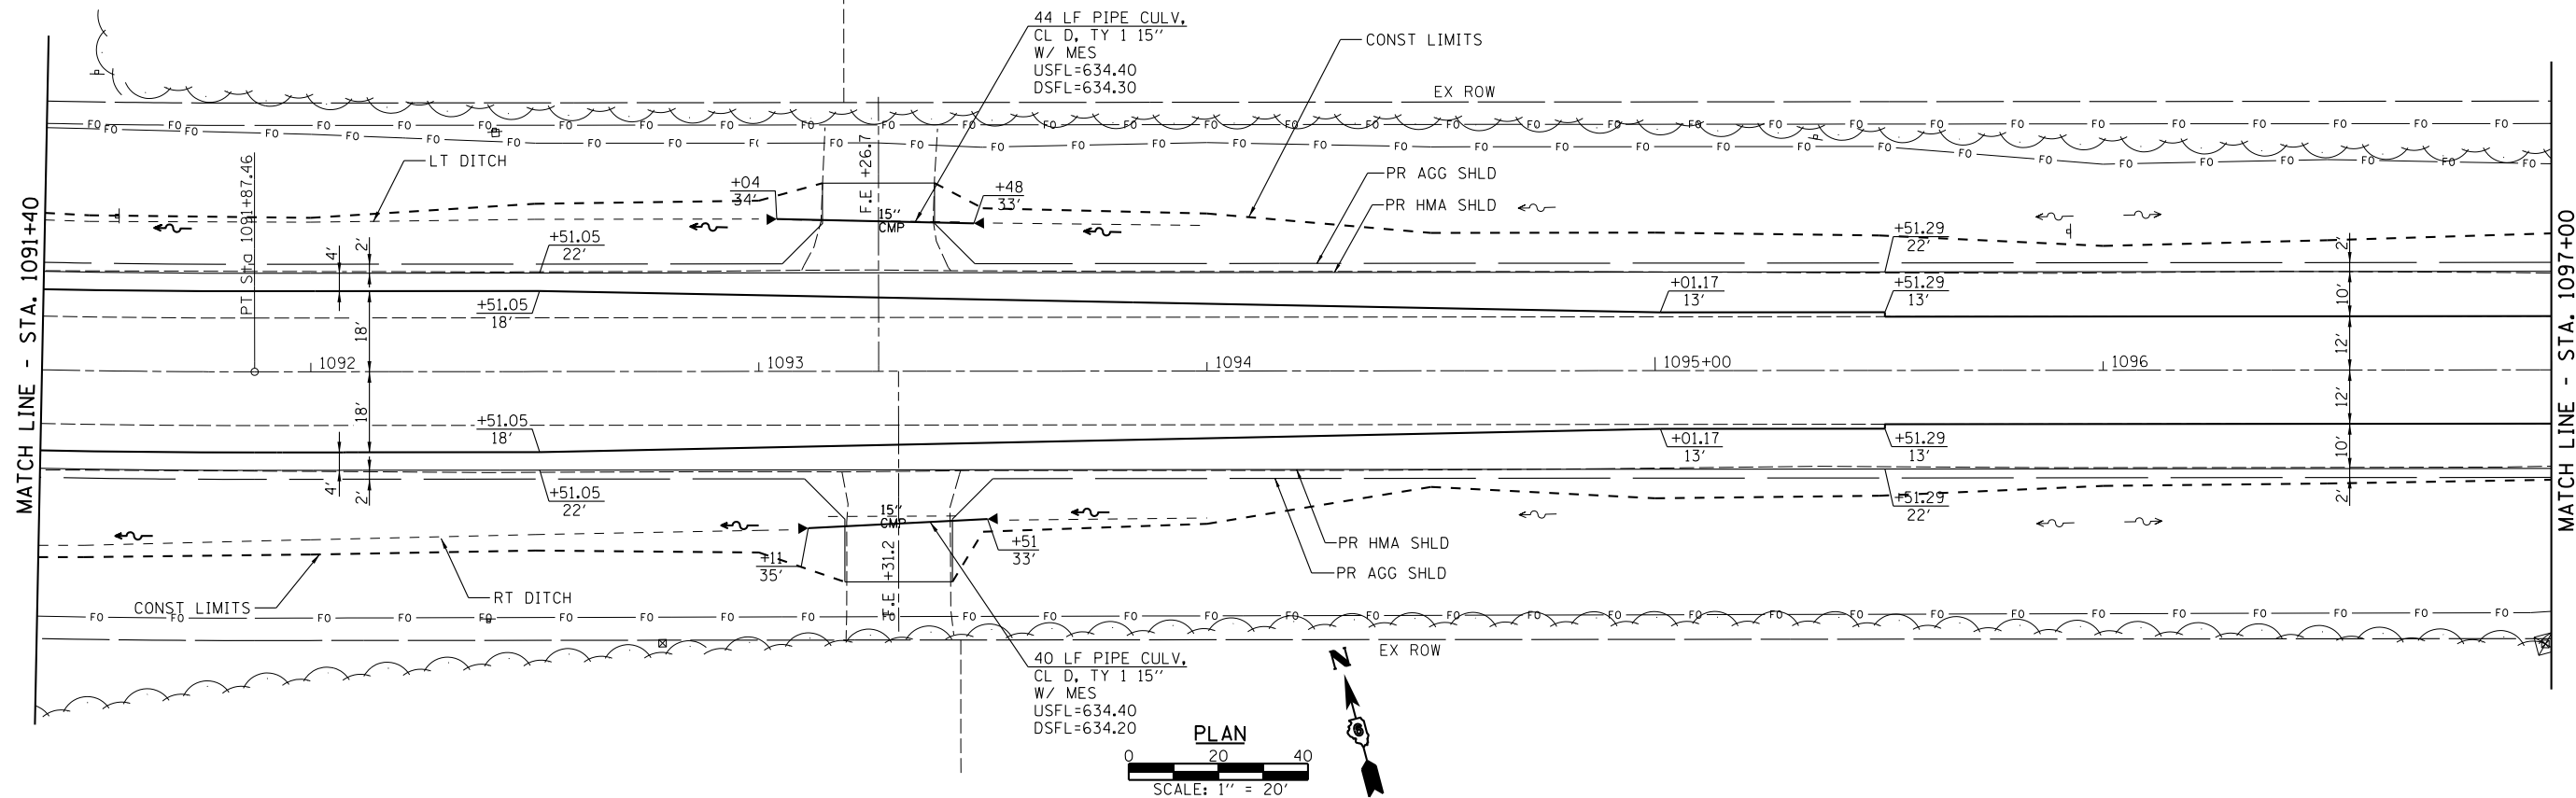

USER NAME = *USER*	DESIGNED -	REVISED -
PLOT SCALE = *SCALE*	CHECKED -	REVISED -
PLOT DATE = *DATE*	DRAWN -	REVISED -
	CHECKED -	REVISED -


Allen Henderson & Associates, Inc.
 Civil and Structural Engineers Springfield, IL
 62703 Phone: (217)544-8033 IL Design Firm
 No. 184-001907

PLAN & PROFILE		
SCALE: 1" = 20'	SHEET NO. 4 OF 5 SHEETS	STA. 1091+40 TO STA. 1097+00

F.A.P. RTE.	SECTION	COUNTY	TOTAL SHEETS	SHEET NO.
67	3 (N), L, RS-3	CASS	64	19
CONTRACT NO. 72075				
FED. ROAD DIST. NO. ILLINOIS FED. AID PROJECT				