
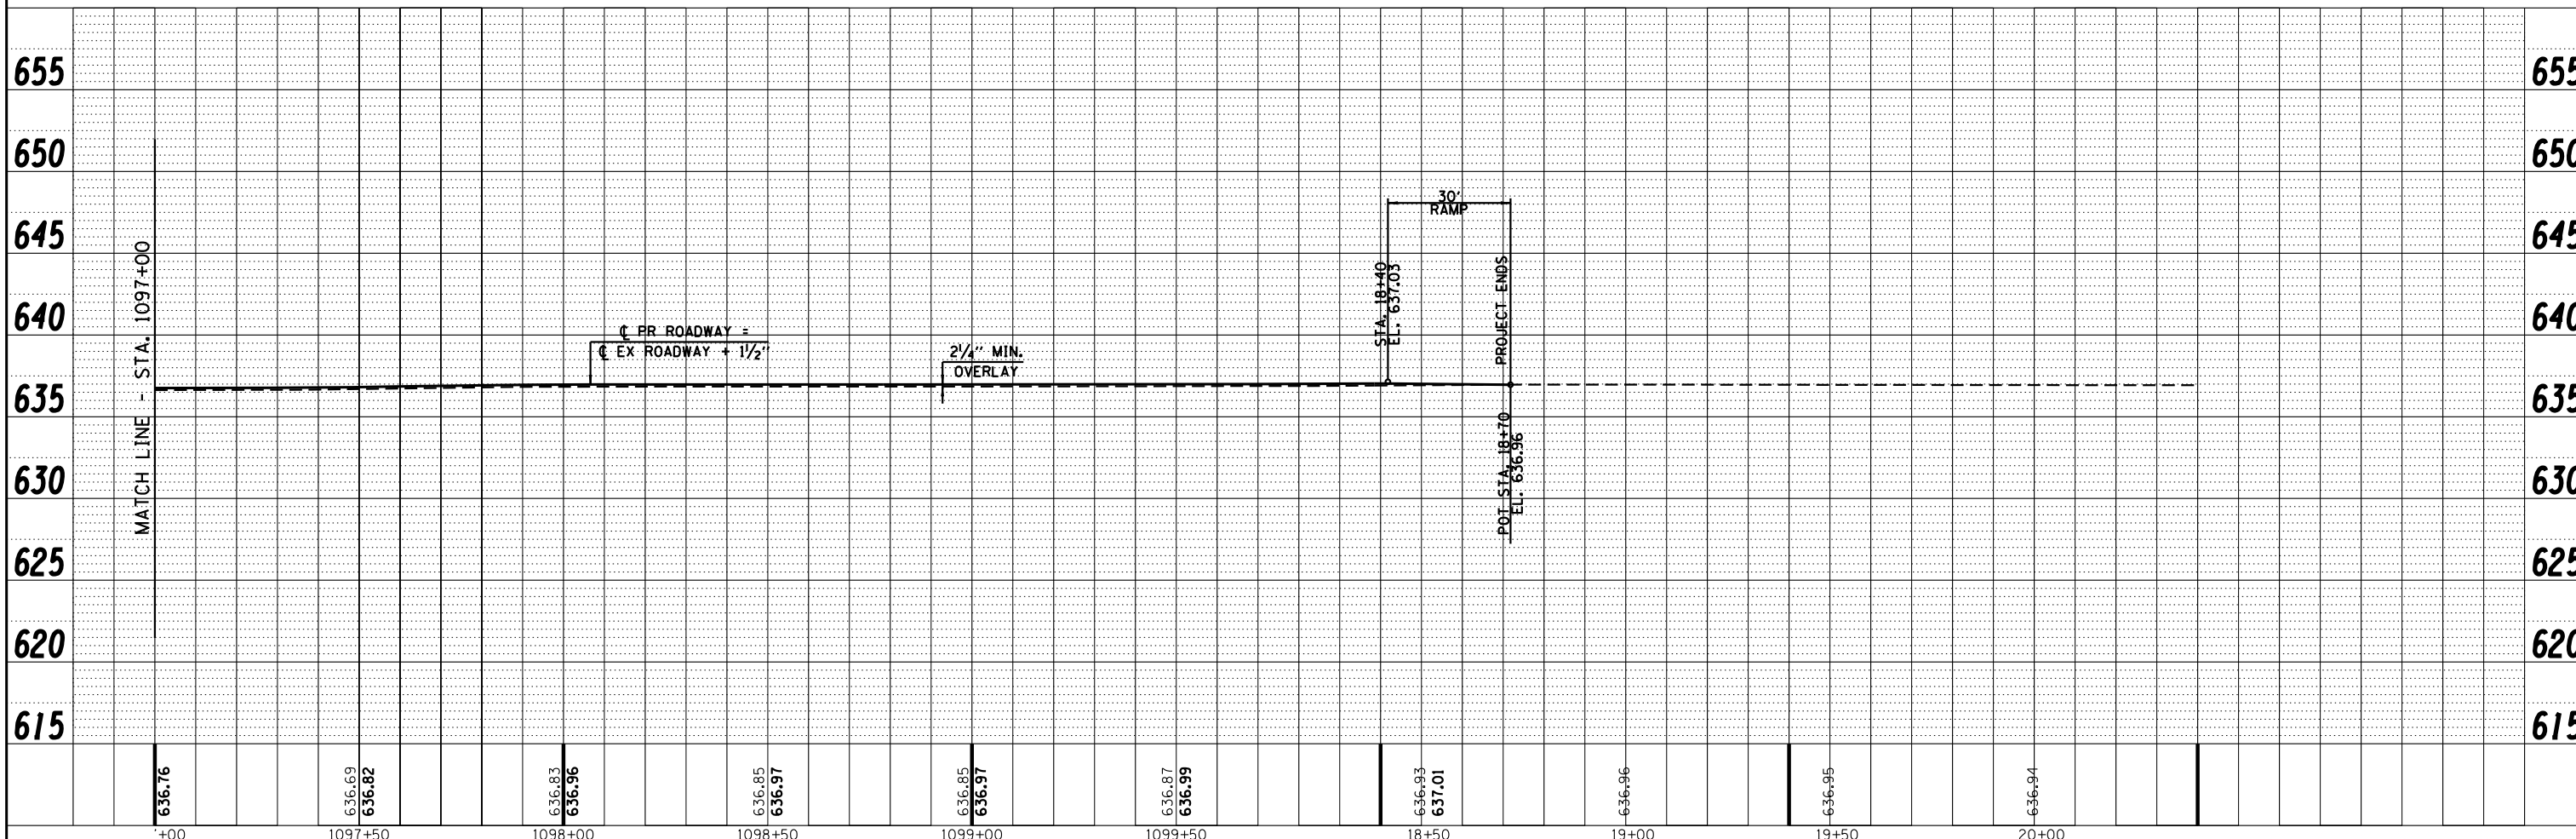
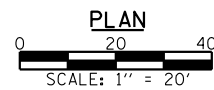


PLAN	SURVEYED	DATE
	PLOTTED	BY
	CHECKED	
	ALIGNED	
	FILED	
NOTE BOOK NO.	CADD FILE NAME	

PROFILE	SURVEYED	DATE
	PLOTTED	BY
	CHECKED	
	GRADES	
	STRUCTURE	
NOTE BOOK NO.	NOTATIONS CHFD	

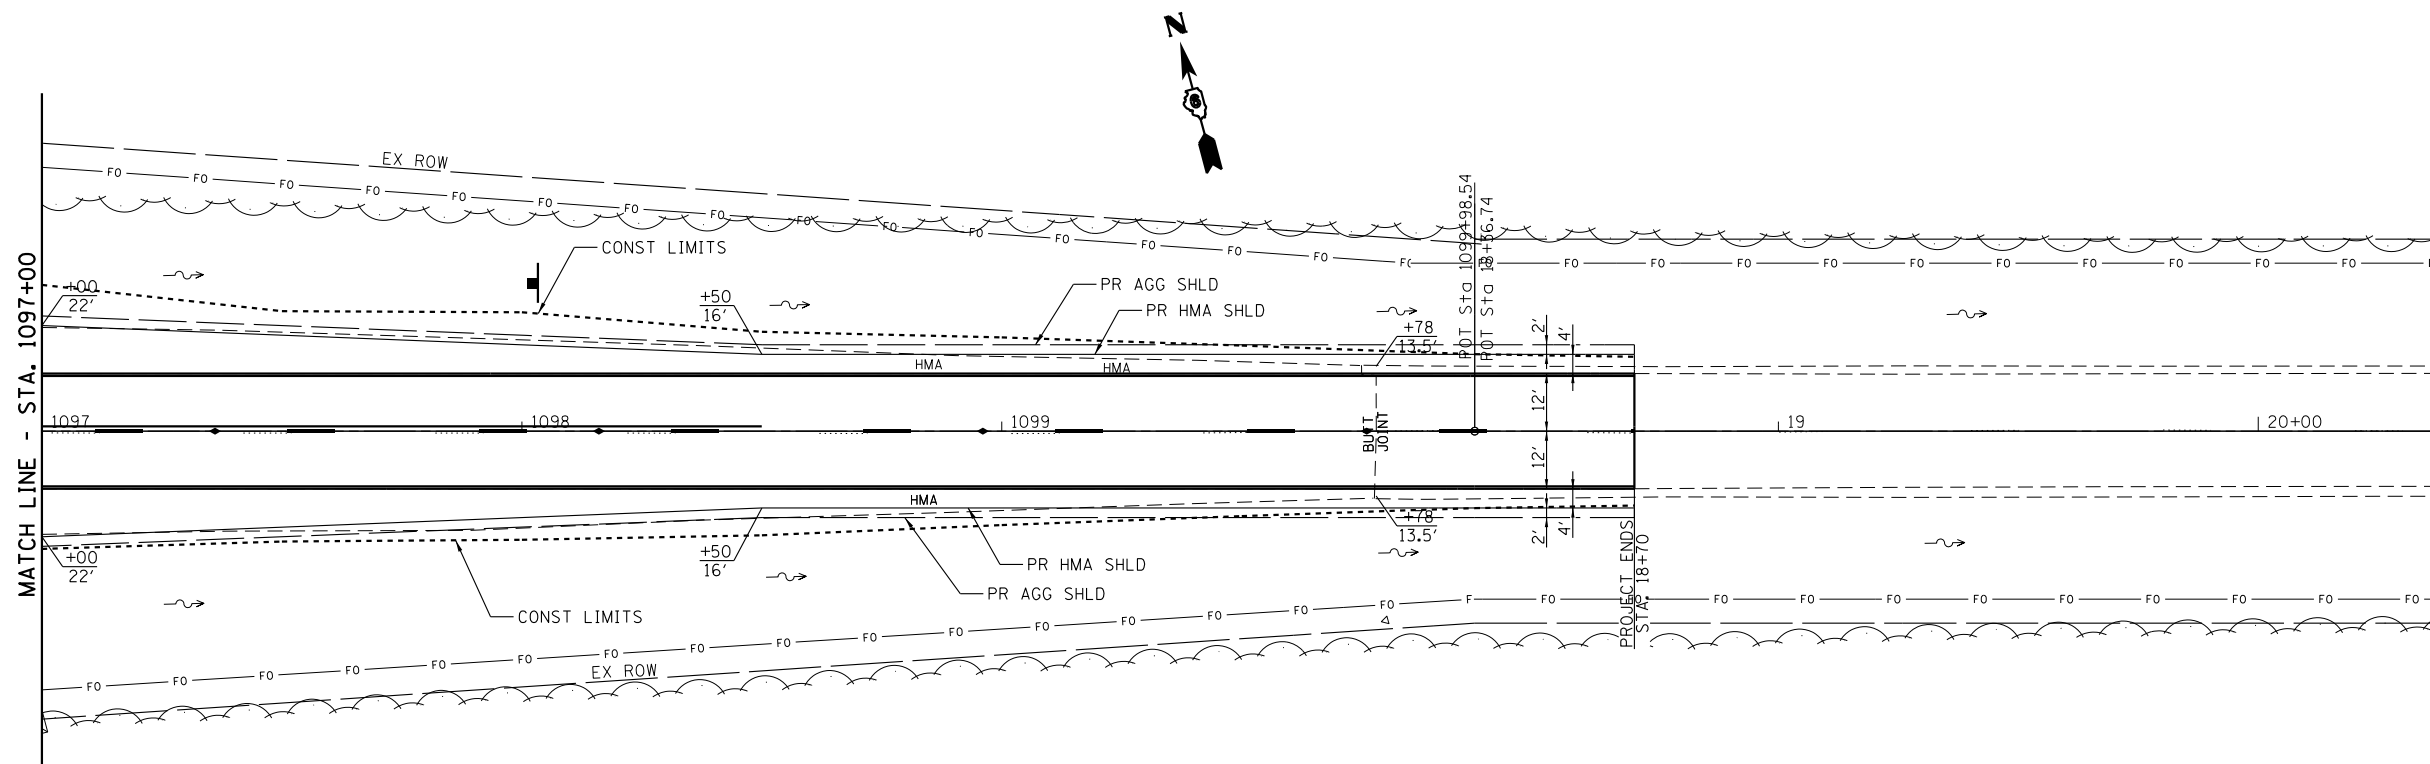

FILE NAME =	USER NAME = *USER*	DESIGNED -	REVISIED -	 Allen Henderson & Associates, Inc. Civil and Structural Engineers Springfield, IL 62703 Phone: (217)544-8033 IL Design Firm No. 184-001907	PLAN & PROFILE		F.A.P. RTE.	SECTION	COUNTY	TOTAL SHEETS	SHEET NO.	
FILEL	PLOT SCALE = *SCALE*	CHECKED -	REVISIED -				67	3 (N, L, RS-3)	CASS	64	20	
	PLOT DATE = *DATE*	DRAWN -	REVISIED -		SCALE: 1" = 20'		SHEET NO. 5 OF 5 SHEETS		STA. 1097+00 TO STA. 18+70		CONTRACT NO. 72075	
		CHECKED -	REVISIED -				FED. ROAD DIST. NO.		ILLINOIS FED. AID PROJECT			