



PAVEMENT MARKING LEGEND	
① THERMOPLASTIC PAVEMENT MARKING, LINE 5" (SOLID YELLOW)	⑧ PREFORMED PLASTIC PAVEMENT MARKING, TYPE B - INLAID - LINE 24" (SOLID WHITE)
② MODIFIED URETHANE PAVEMENT MARKING, LINE 6" (SOLID WHITE)	↪ PREFORMED PLASTIC PAVEMENT MARKING, TYPE B - INLAID - LETTERS & SYMBOLS (WHITE)
③ MODIFIED URETHANE PAVEMENT MARKING, LINE 6" (2' DASH, 6' SKIP, WHITE)	◆ RAISED REFLECTIVE PAVEMENT MARKER (2 WAY AMBER)
④ MODIFIED URETHANE PAVEMENT MARKING, LINE 5" (SOLID WHITE)	◀ RAISED REFLECTIVE PAVEMENT MARKER (1 WAY AMBER)
⑤ MODIFIED URETHANE PAVEMENT MARKING, LINE 5" (10' DASH, 30' SKIP, YELLOW)	◁ RAISED REFLECTIVE PAVEMENT MARKER (1 WAY CRYSTAL)
⑥ MODIFIED URETHANE PAVEMENT MARKING, LINE 12" (SOLID YELLOW)	
⑦ MODIFIED URETHANE PAVEMENT MARKING, LINE 5" (SOLID YELLOW)	

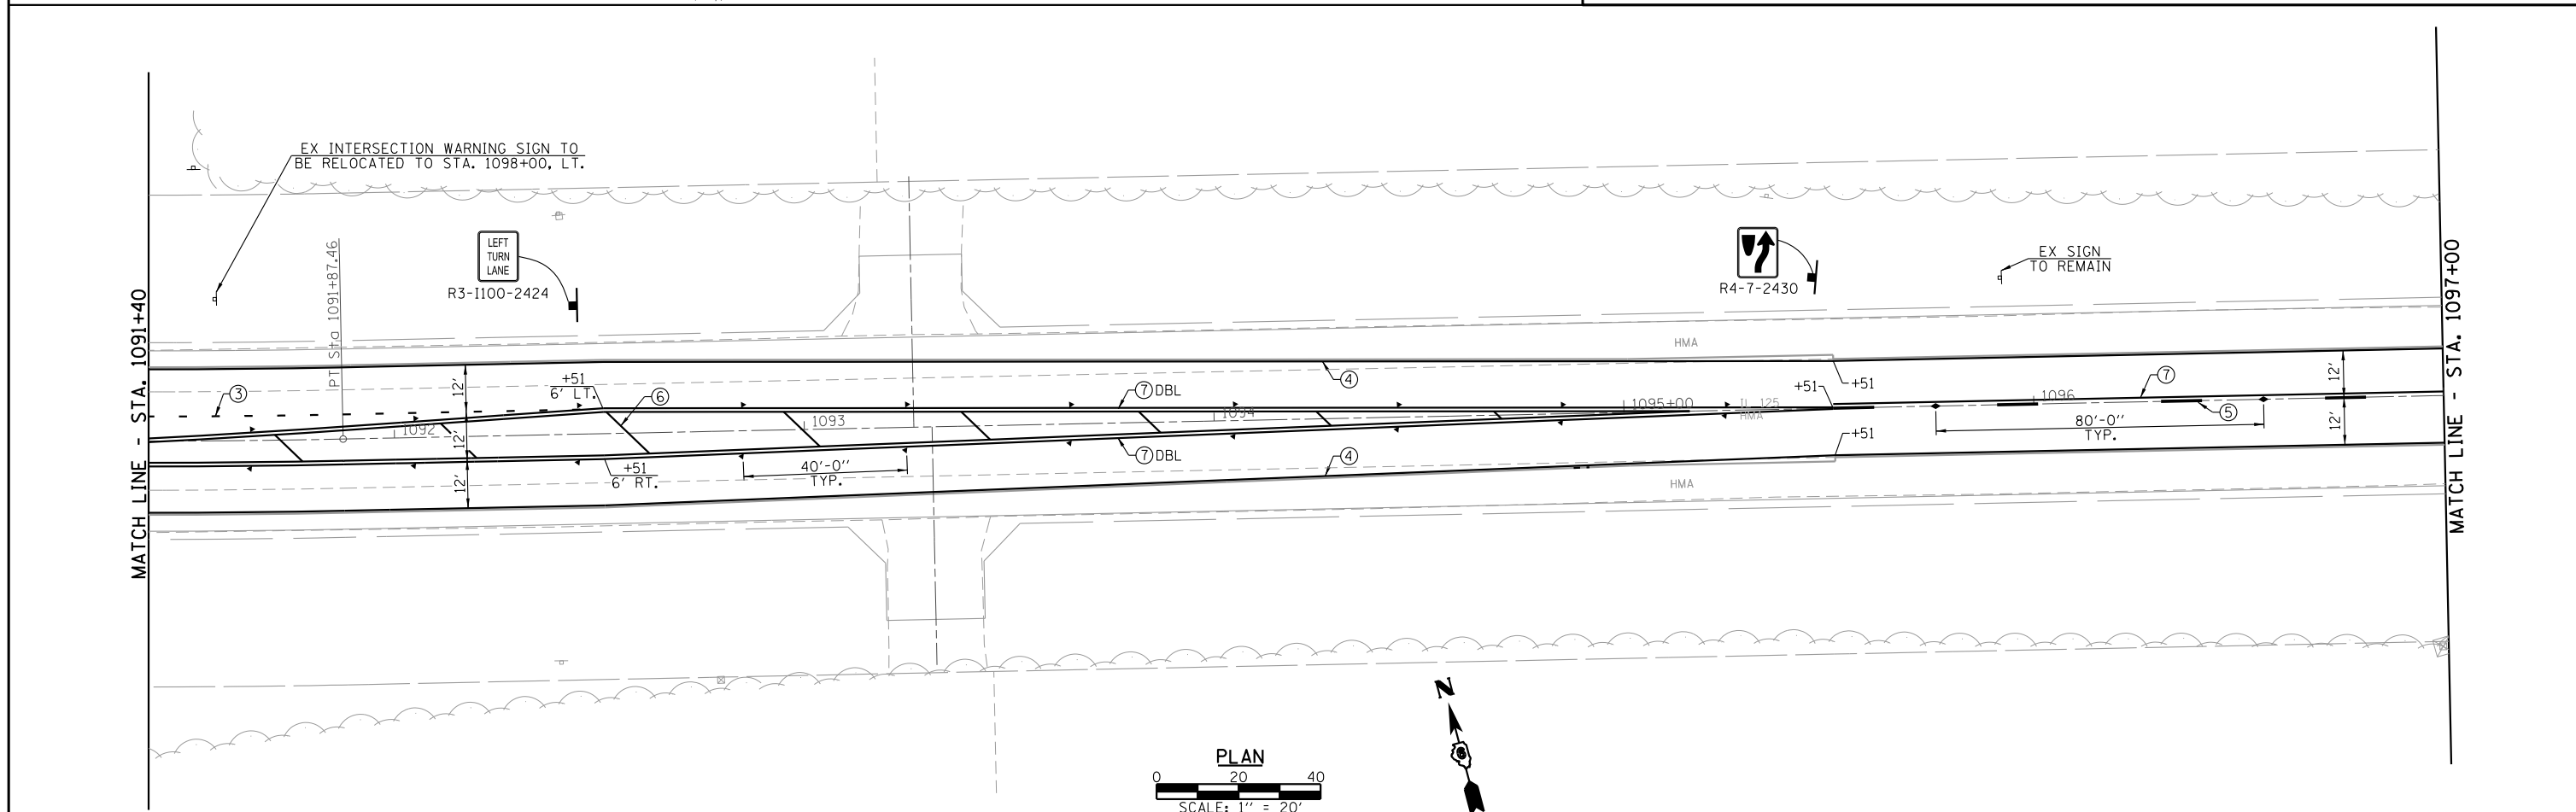

USER NAME = *USER* PLOT SCALE = *SCALE* PLOT DATE = *DATE*	DESIGNED - DRAWN - CHECKED - DATE -	REVISED - REVISED - REVISED - REVISED -	 Allen Henderson & Associates, Inc. Civil and Structural Engineers Springfield, IL 62703 Phone: (217)544-8033 IL Design Firm No. 184-001907	PAVEMENT MARKING PLAN SCALE: 1" = 20' SHEET NO. 2 OF 3 SHEETS STA. 10+75 TO STA. 1085+60	<table border="1"> <tr> <th>F.A.P. RTE.</th> <th>SECTION</th> <th>COUNTY</th> <th>TOTAL SHEETS</th> <th>SHEET NO.</th> </tr> <tr> <td>67</td> <td>3 (N, L, RS-3)</td> <td>CASS</td> <td>64</td> <td>28</td> </tr> </table> CONTRACT NO. 72075 <small>FED. ROAD DIST. NO. ILLINOIS FED. AID PROJECT</small>	F.A.P. RTE.	SECTION	COUNTY	TOTAL SHEETS	SHEET NO.	67	3 (N, L, RS-3)	CASS	64	28
F.A.P. RTE.	SECTION	COUNTY	TOTAL SHEETS	SHEET NO.											
67	3 (N, L, RS-3)	CASS	64	28											