
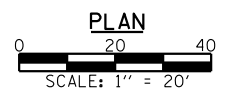


MATCH LINE - STA. 1097+00

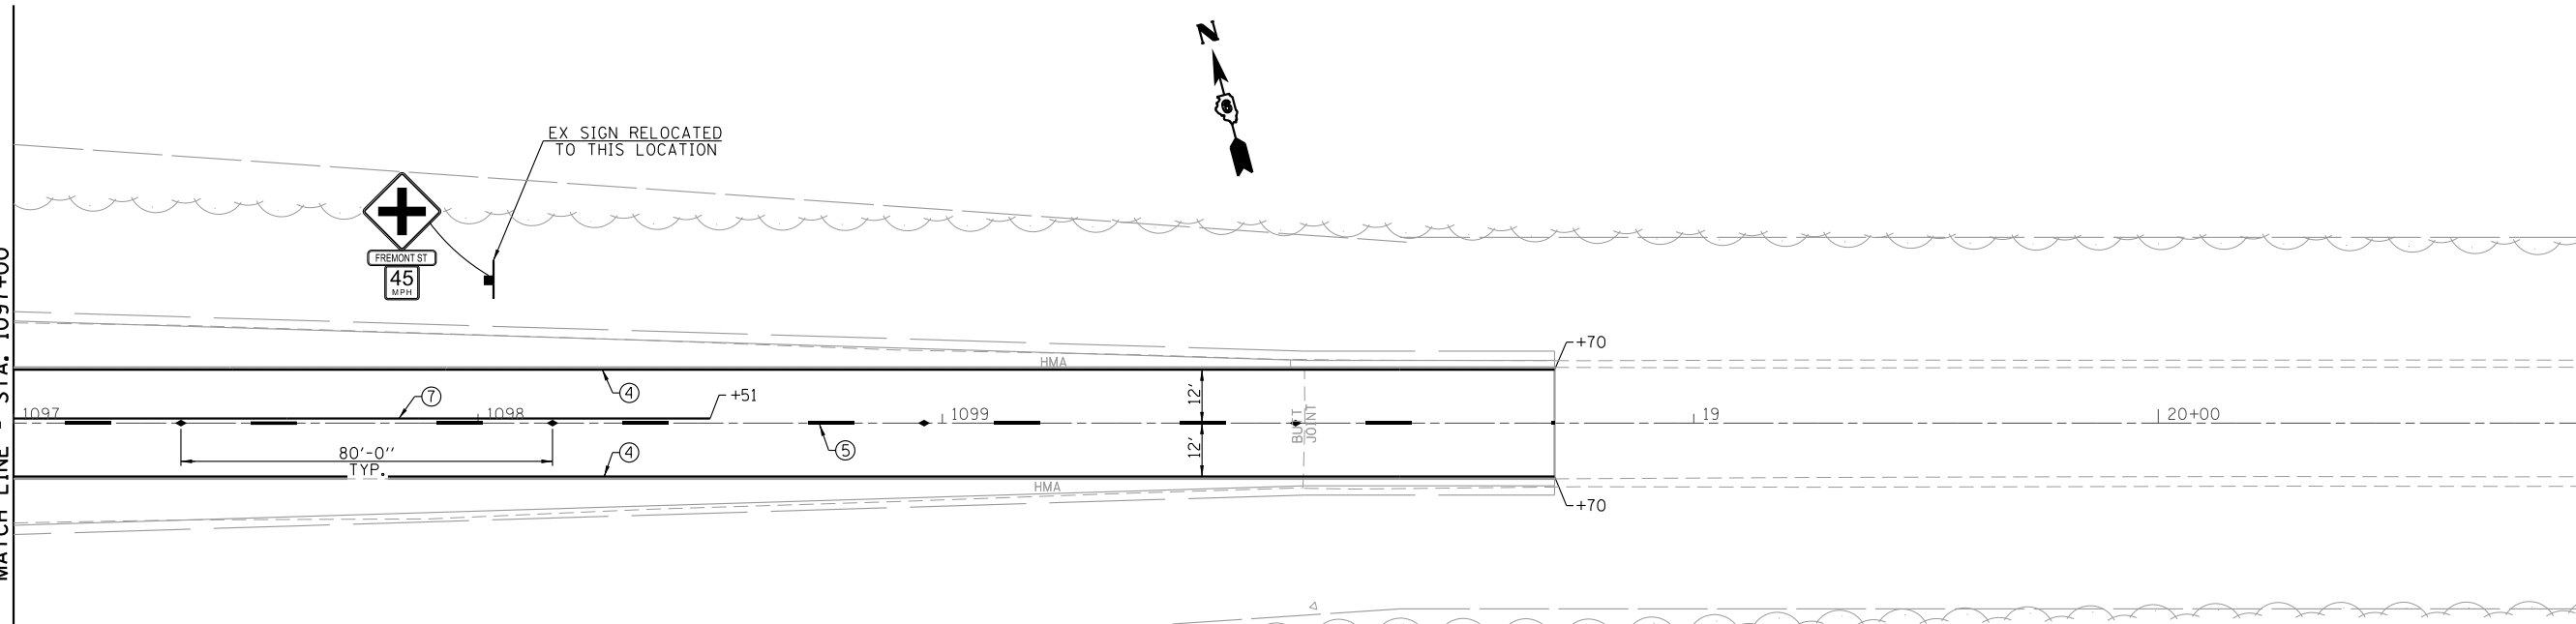

PAVEMENT MARKING LEGEND	
① THERMOPLASTIC PAVEMENT MARKING, LINE 5" (SOLID YELLOW)	⑧ PREFORMED PLASTIC PAVEMENT MARKING, TYPE B - INLAID - LINE 24" (SOLID WHITE)
② MODIFIED URETHANE PAVEMENT MARKING, LINE 6" (SOLID WHITE)	◀ PREFORMED PLASTIC PAVEMENT MARKING, TYPE B - INLAID - LETTERS & SYMBOLS (WHITE)
③ MODIFIED URETHANE PAVEMENT MARKING, LINE 6" (2' DASH, 6' SKIP, WHITE)	◆ RAISED REFLECTIVE PAVEMENT MARKER (2 WAY AMBER)
④ MODIFIED URETHANE PAVEMENT MARKING, LINE 5" (SOLID WHITE)	◀ RAISED REFLECTIVE PAVEMENT MARKER (1 WAY AMBER)
⑤ MODIFIED URETHANE PAVEMENT MARKING, LINE 5" (10' DASH, 30' SKIP, YELLOW)	◁ RAISED REFLECTIVE PAVEMENT MARKER (1 WAY CRYSTAL)
⑥ MODIFIED URETHANE PAVEMENT MARKING, LINE 12" (SOLID YELLOW)	
⑦ MODIFIED URETHANE PAVEMENT MARKING, LINE 5" (SOLID YELLOW)	

USER NAME = *USER*	DESIGNED -	REVISED -
	DRAWN -	REVISED -
PLOT SCALE = *SCALE*	CHECKED -	REVISED -
PLOT DATE = *DATE*	DATE -	REVISED -

**Allen Henderson & Associates, Inc.**  
 Civil and Structural Engineers Springfield, IL  
 62703 Phone: (217)544-8033 IL Design Firm  
 No. 184-001907

**PAVEMENT MARKING PLAN**

SCALE: 1" = 20'    SHEET NO. 3 OF 3 SHEETS    STA. 10+75 TO STA. 1085+60

F.A.P. RTE.	SECTION	COUNTY	TOTAL SHEETS	SHEET NO.
67	3 (N, L, RS-3)	CASS	64	29
<b>CONTRACT NO. 72075</b>				
FED. ROAD DIST. NO.    ILLINOIS FED. AID PROJECT				