


DATE	
BY	
FINAL SURVEY	SURVEYED
NOTE BOOK	PLOTTED
NO.	TEMPLATE
	AREAS CHECKED

DATE	
BY	
ORIGINAL SURVEY	SURVEYED
NOTE BOOK	PLOTTED
NO.	TEMPLATE
	AREAS CHECKED

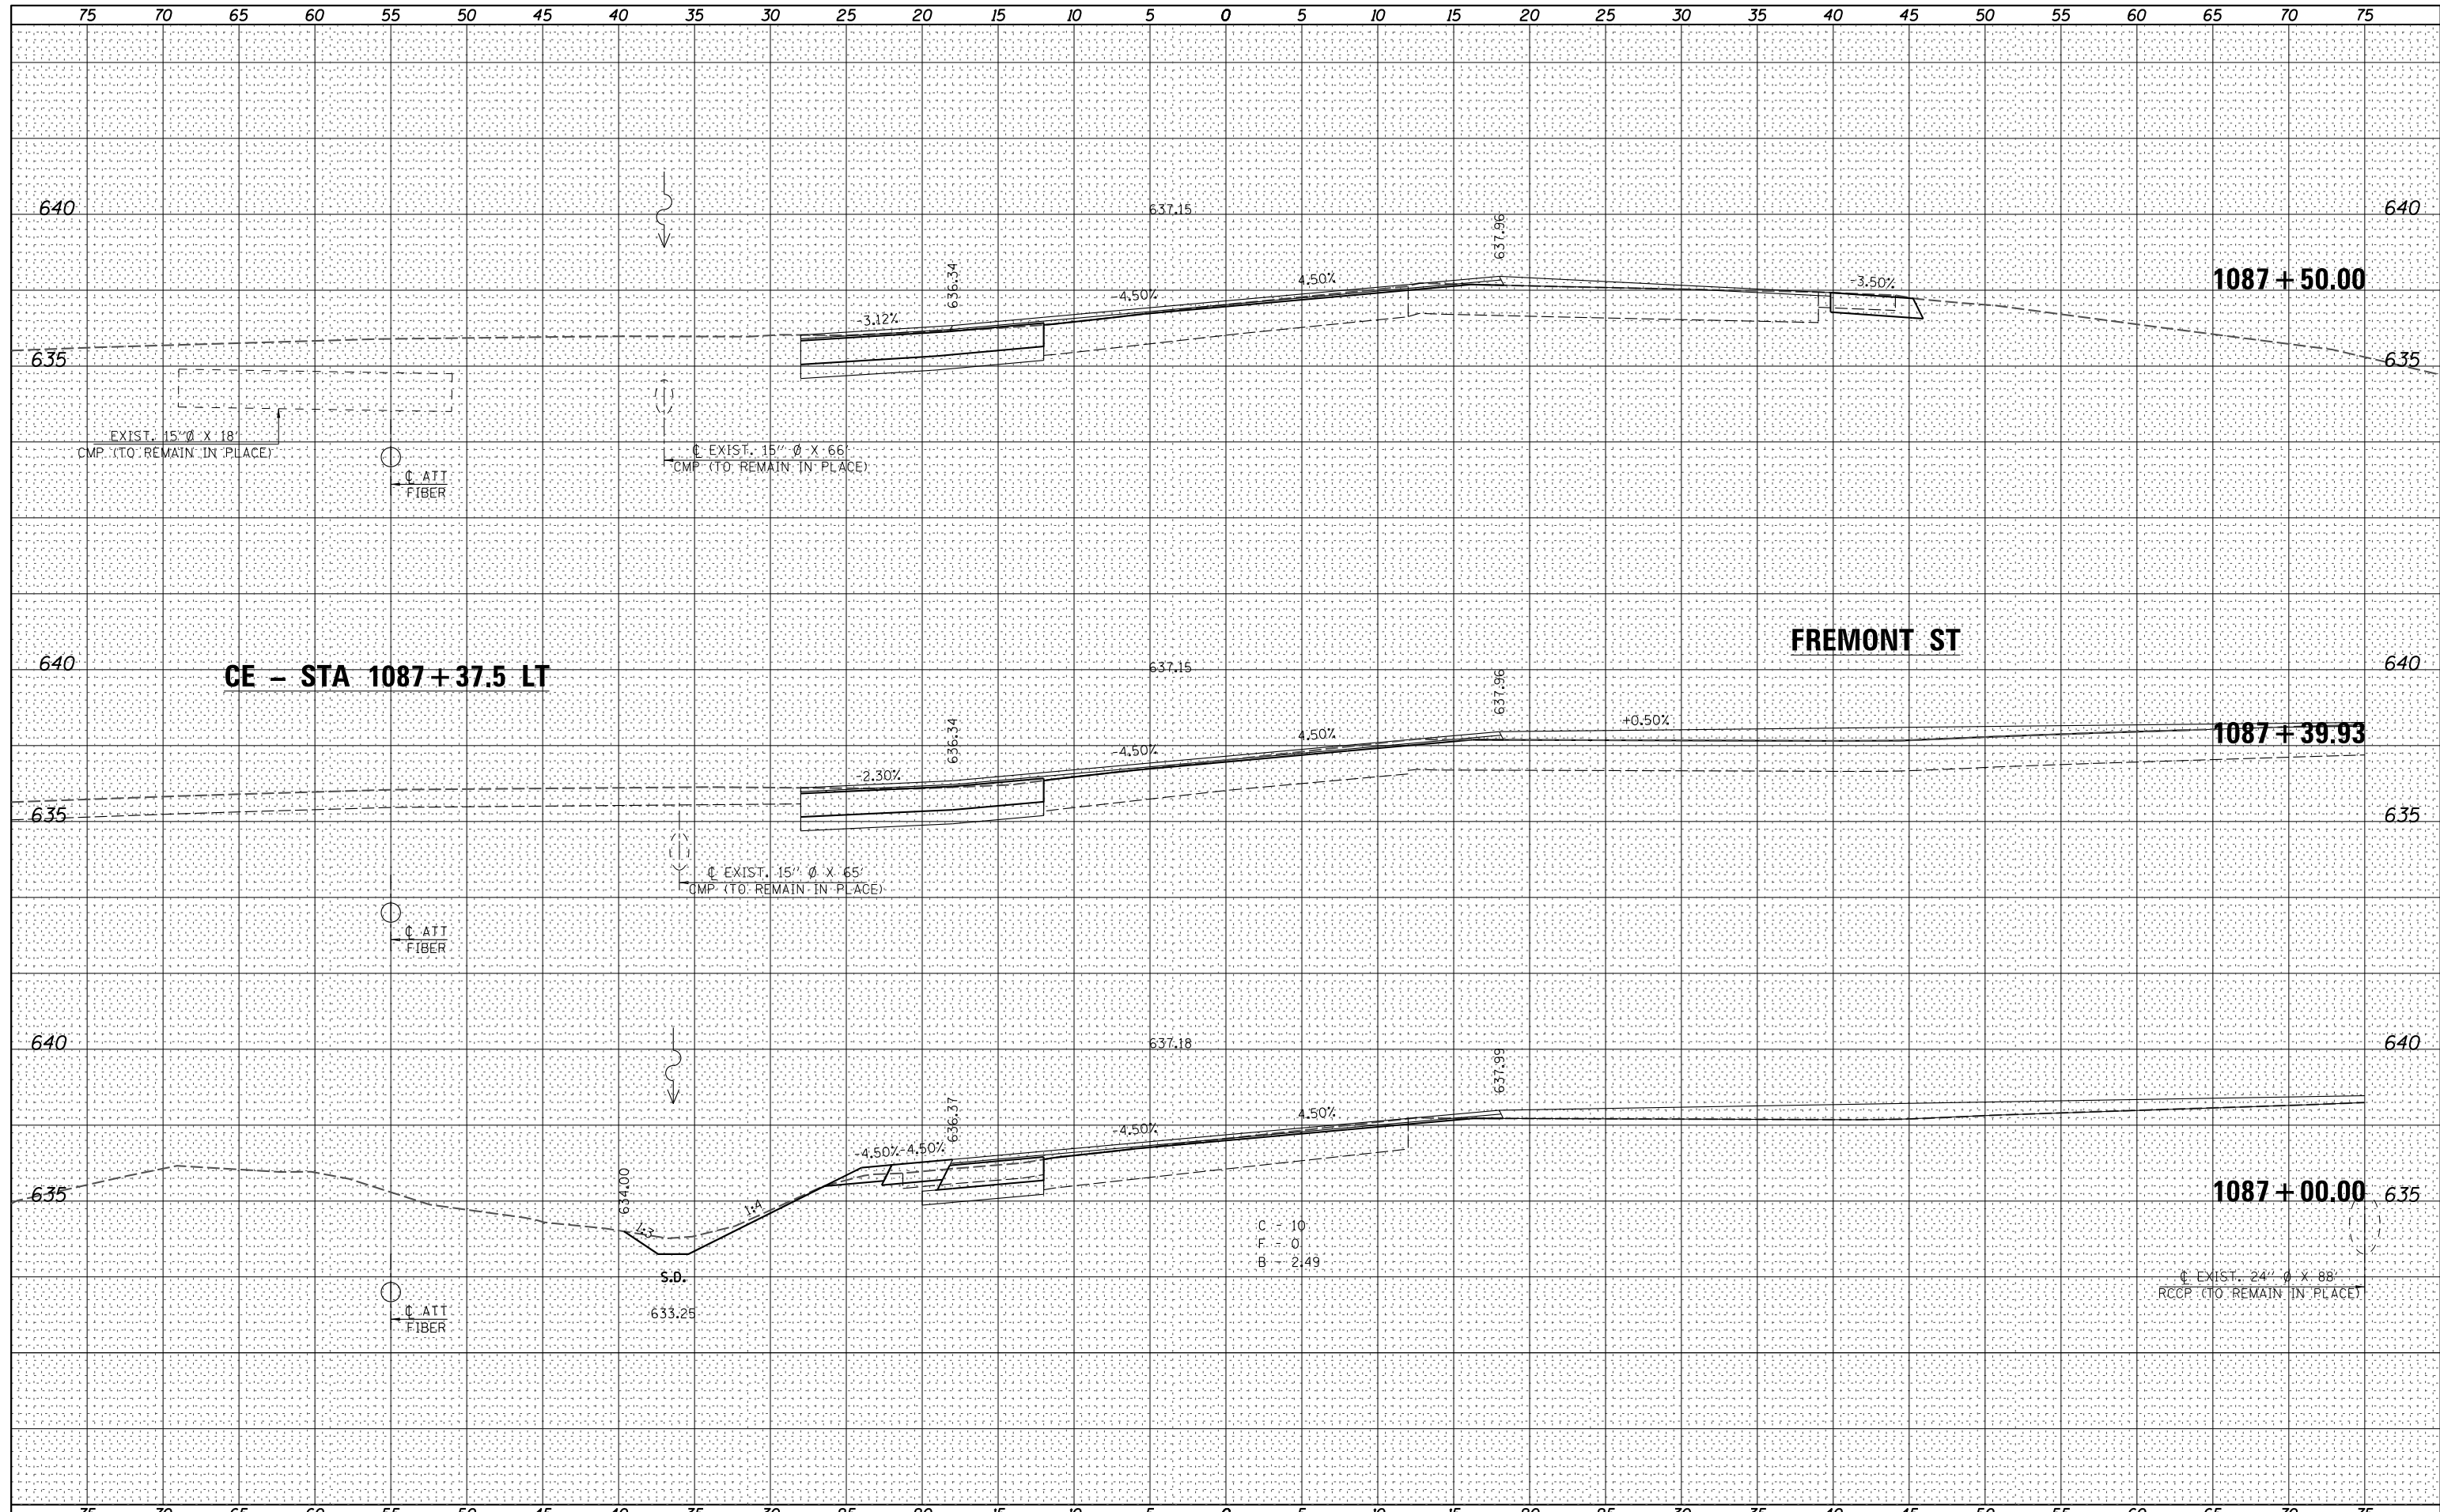

FILE NAME	
*FILE#	

USER NAME = *USER#	DESIGNED -	REVISED -
	DRAWN -	REVISED -
PLOT SCALE = *SCALE#	CHECKED -	REVISED -
PLOT DATE = *DATE#	DATE -	REVISED -



**Allen Henderson & Associates, Inc.**  
 Civil and Structural Engineers Springfield, IL  
 62703 Phone: (217)544-8033 IL Design Firm  
 No. 184-001907

<b>CROSS SECTIONS</b>		
SCALE:	SHEET NO. 11 OF 21 SHEETS	STA. 1087+00.00 TO STA. 1087+50.00

F.A.P. RTE.	SECTION	COUNTY	TOTAL SHEETS	SHEET NO.
67	3 (N), L, RS-3	CASS	64	54
CONTRACT NO. 72075				
FED. ROAD DIST. NO. ILLINOIS FED. AID PROJECT				