


ELEVATION



PLAN

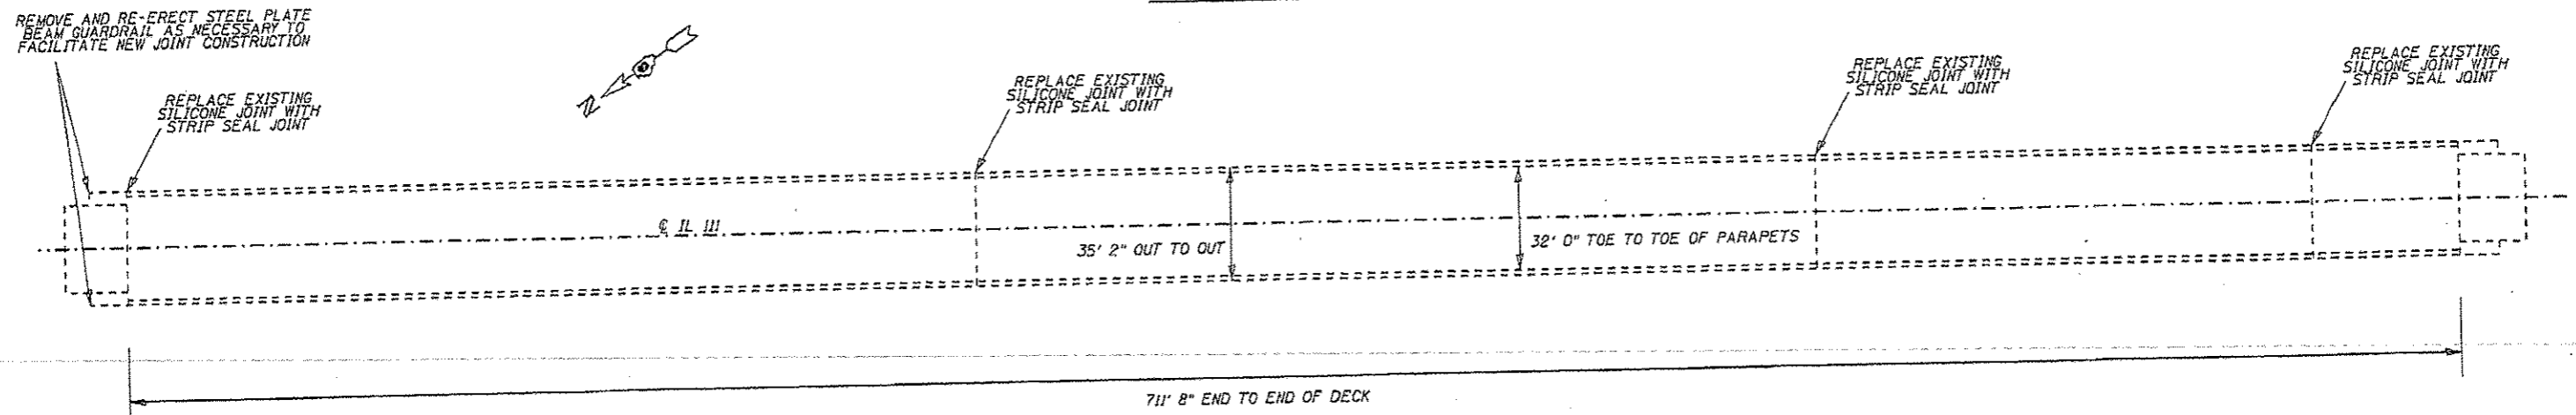

David Carl Puzey 9/29/12
Expires 11/30/14

Designer: DAC
Checker: GSE

TOTAL BILL OF MATERIAL	
CONCRETE REMOVAL	20 CU YD
CONCRETE SUPERSTRUCTURE	22 CU YD
BRIDGE DECK GROOVING	2380 SQ YD
REINFORCEMENT BARS, EPOXY COATED	3160 POUND
BAR SPLICERS	59 EACH
PREFORMED JOINT STRIP SEAL	150 FOOT
REMOVE AND RE-ERECT SPBGR, TYPE B	25 FOOT
REMOVE AND RE-ERECT SPBGR, ATTACHED TO STRUCTURES	25 FOOT
POLYMER CONCRETE	3.0 CU FT
BRIDGE DECK MICROSILICA CONCRETE OVERLAY, 2-1/2"	2486 SQ YD
BRIDGE DECK SCARIFICATION, 3/4"	2486 SQ YD
DECK SLAB REPAIR (FULL DEPTH, TYPE II)	121 SQ YD
DECK SLAB REPAIR (FULL DEPTH, TYPE I)	3 SQ YD

BRIDGE PLAN AND ELEVATION
FAP 608 (IL 111)
SECTION (126)I-1
MACOUPIN COUNTY