

ABUTMENT WINGWALL REMOVAL SHALL STOP EVEN WITH THE BACK OF THE PARAPET AND BE THE SAME DEPTH AS THE HATCH BLOCK REMOVAL SHOWN IN THE CROSS SECTION

ALL REINFORCING STEEL IN THE WINGWALL REMOVAL AREA SHALL REMAIN AND BE RE-INCORPORATED INTO THE PROPOSED CONCRETE SUPERSTRUCTURE. ANY DAMAGE TO THE EXISTING REINFORCEMENT SHALL BE REPAIRED OR REPLACED AT THE CONTRACTOR'S EXPENSE.


THE COST FOR ANY EARTH EXCAVATION BEHIND THE WINGWALL THAT IS NECESSARY FOR FORMING THE PROPOSED CONCRETE SUPERSTRUCTURE SHALL BE INCLUDED IN THE BID PRICE FOR CONCRETE SUPERSTRUCTURE



NORTH ABUTMENT REMOVAL QUANTITY	
CONCRETE REMOVAL	4.6 CU YD

NOTE: THE COST OF JOINT REMOVAL AND DISPOSAL SHALL BE INCLUDED IN THE CONTRACTOR'S BID PRICE FOR CONCRETE REMOVAL.

JOINT CROSS SECTION

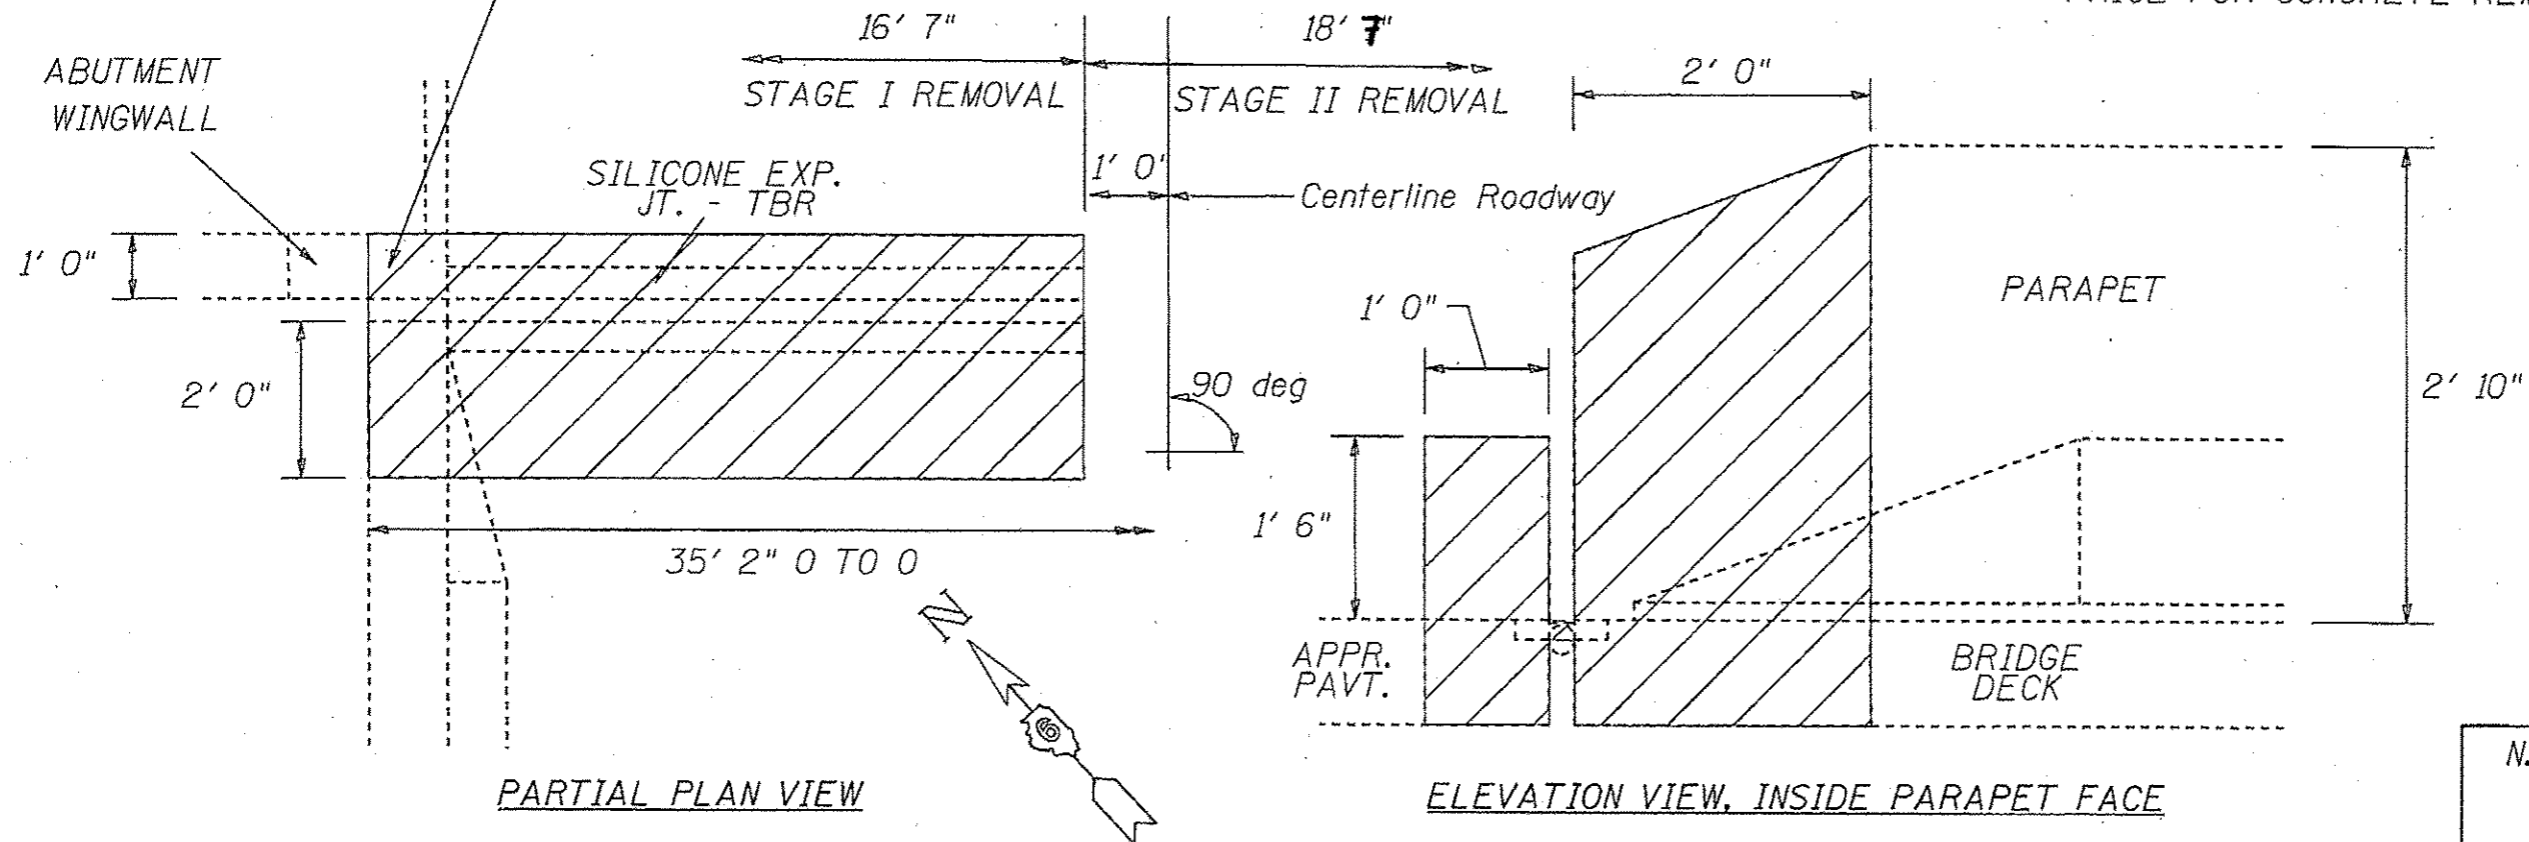

PARTIAL PLAN VIEW

ELEVATION VIEW, INSIDE PARAPET FACE

N. ABUT. REMOVAL DETAILS
FAP 608 (IL 111)
SECTION (126)I-1
MACOUPIN COUNTY