


**PROPOSED TYPICAL SECTION**

E. B. STA. 292+20 TO STA. 344+62	W. B. STA. 454+50 TO STA. 482+93
E. B. STA. 352+62 TO STA. 430+30	W. B. STA. 491+47 TO STA. 525+94
E. B. STA. 438+30 TO STA. 482+93	W. B. STA. 533+94 TO STA. 617+42
E. B. STA. 491+47 TO STA. 525+68	W. B. STA. 625+42 TO STA. 675+54
E. B. STA. 533+68 TO STA. 617+42	
E. B. STA. 625+42 TO STA. 672+24	

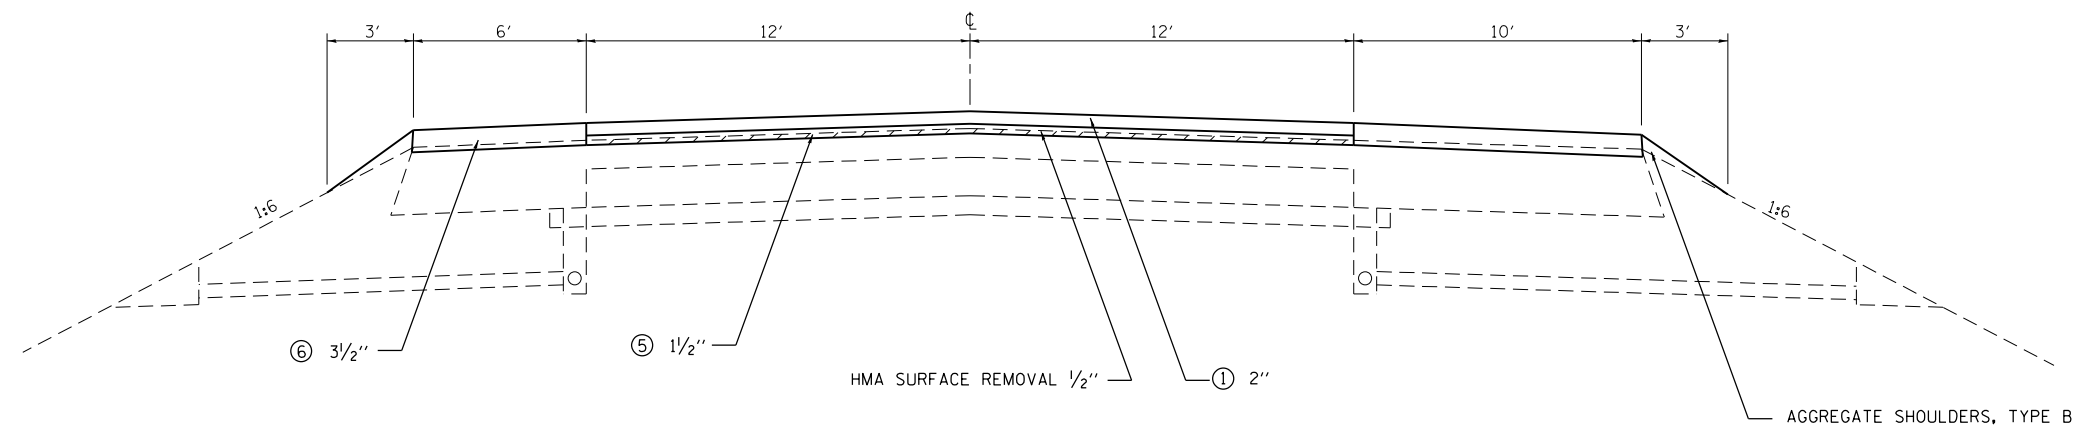

**PROPOSED TYPICAL SECTION**

W. B. 292+20 TO STA. 454+50

- ① POLYMERIZED HMA SURFACE COURSE, STONE MATRIX ASPHALT, N80
- ② POLYMERIZED HMA BINDER COURSE, IL-19.0 FG, N105
- ③ HMA BINDER COURSE, IL-19.0, N90
- ④ HMA BINDER COURSE, IL-19.0 L, N30
- ⑤ POLYMERIZED HMA SURFACE COURSE, MIX "D", N105
- ⑥ HMA SHOULDERS

FILE NAME =	USER NAME = teasleyck	DESIGNED -	REVISED -
ct:\pw\work\p1dot\teasleyck\d0148656\07	4416-sht-typicals.dgn	DRAWN -	REVISED -
	PLOT SCALE = 100.0000' / in.	CHECKED -	REVISED -
	PLOT DATE = 8/17/2012	DATE -	REVISED -

**STATE OF ILLINOIS  
DEPARTMENT OF TRANSPORTATION**

**PROPOSED TYPICAL SECTIONS  
MAINLINE**

SCALE: SHEET NO. OF SHEETS STA. TO STA.

F.A. RTE.	SECTION	COUNTY	TOTAL SHEETS	SHEET NO.
70	(18-47,48,49)R	CUMBERLAND	30	8
CONTRACT NO. 74416			ILLINOIS FED. AID PROJECT	