




PAVEMENT REMOVAL



HMA SURFACE REMOVAL 2"

NOTE: FOR USE WITH TRAFFIC CONTROL AND PROTECTION, STANDARD 701402.

- ① HMA BINDER COURSE, IL-19.0, N90
- ② HMA BINDER COURSE, IL-19.0 N70

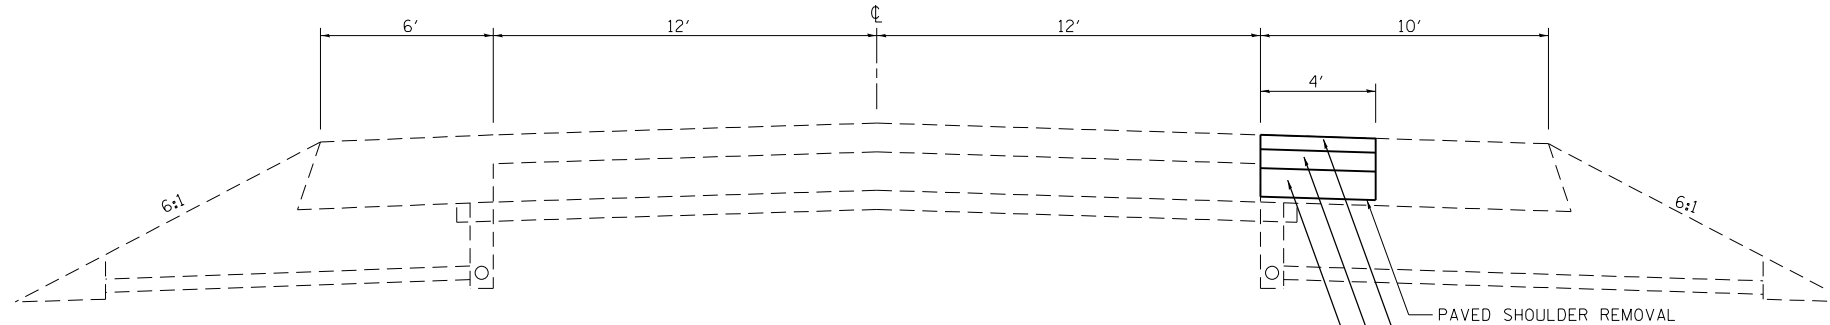

PRE-STAGE I (WESTBOUND)

STA 345+38 TO STA 353+63
 STA 431+05 TO STA 439+30
 STA 525+94 TO STA 533+94
 STA 617+42 TO STA 625+42


PRE-STAGE I (EASTBOUND)

STA 344+62 TO STA 352+62
 STA 430+30 TO STA 438+30
 STA 525+68 TO STA 533+68
 STA 617+42 TO STA 625+42

- PAVED SHOULDER REMOVAL
- ① 3" (PAID FOR AS HMA SHOULDERS, 13")
- ② 4" (PAID FOR AS HMA SHOULDERS, 13")
- ② 6" (PAID FOR AS HMA SHOULDERS, 13")

NOTE: WHERE PCC WIDENING EXISTS NEAR BRIDGES, USE 2" HMA SURFACE REMOVAL (50 YD) FOLLOWED BY HMA SHOULDERS (TON).

NOTE: WHERE PCC WIDENING EXISTS NEAR BRIDGES, SWITCH TO 2" REMOVAL & REPLACEMENT

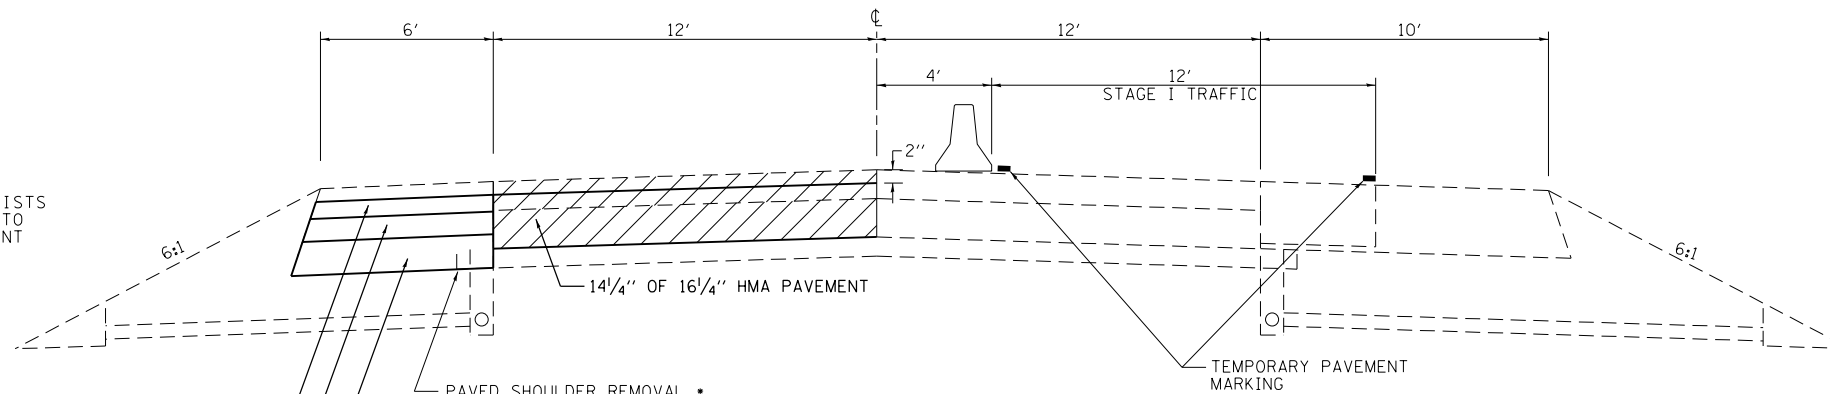

STAGE I (WESTBOUND)


STA 346+38 TO STA 351+38
 STA 432+05 TO STA 437+05
 STA 525+94 TO STA 533+94
 STA 618+42 TO STA 625+42

STAGE I (EASTBOUND)

STA 344+62 TO STA 352+62
 STA 430+30 TO STA 438+30
 STA 525+68 TO STA 533+68
 STA 617+42 TO STA 625+42

- 3" (PAID FOR AS HMA SHOULDERS, 13") ①
- 4" (PAID FOR AS HMA SHOULDERS, 13") ②
- 6" (PAID FOR AS HMA SHOULDERS, 13") ②

• TO PLACE THE HMA SHOULDERS, 13" AT THE PROPER ELEVATION AS SHOWN, THE CONTRACTOR SHALL BE REQUIRED TO EXCAVATE 2" OF MATERIAL BELOW THE EXISTING HMA SHOULDER. ALL COSTS ASSOCIATED WITH THE EXCAVATION SHALL BE INCLUDED IN THE PER UNIT PRICE OF PAVED SHOULDER REMOVAL.

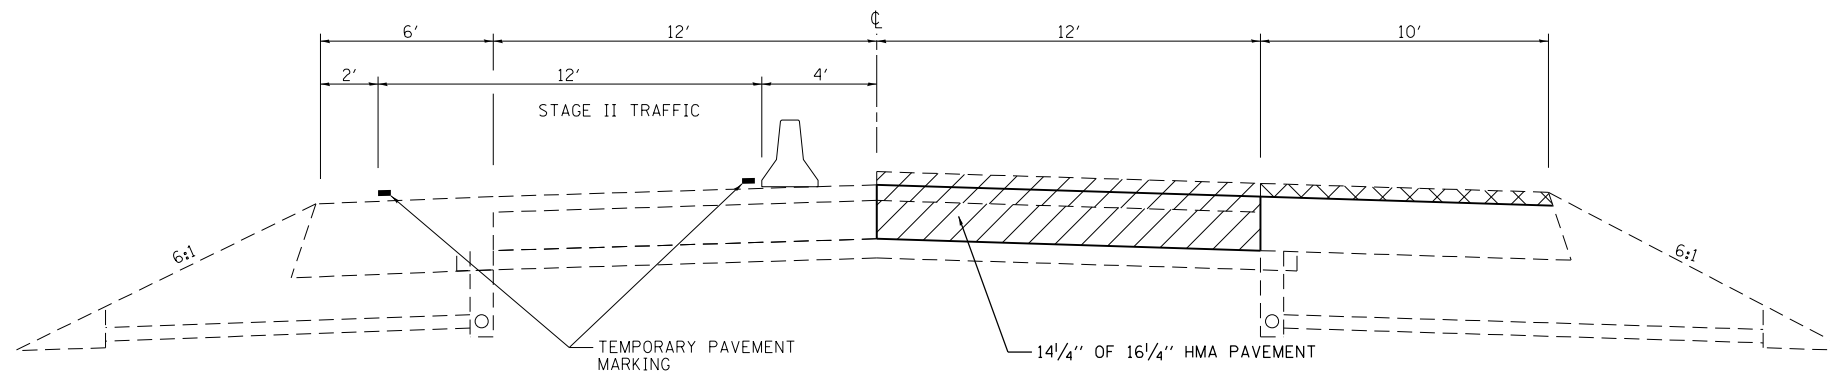

STAGE 2 (WESTBOUND)

STA 346+38 TO STA 351+38
 STA 432+05 TO STA 437+05
 STA 525+94 TO STA 533+94
 STA 618+42 TO STA 625+42

STAGE 2 (EASTBOUND)

STA 344+62 TO STA 352+62
 STA 430+30 TO STA 438+30
 STA 525+68 TO STA 533+68
 STA 617+42 TO STA 625+42

NOTE: NOT DRAWN TO SCALE

FILE NAME =	USER NAME = teasleyck	DESIGNED -	REVISED -
ct:\pw\work\p1dot\teasleyck\d0148656\07	4416-sht-details.dgn	DRAWN -	REVISED -
	PLOT SCALE = 100.0000' / 1in.	CHECKED -	REVISED -
	PLOT DATE = 8/17/2012	DATE -	REVISED -

STATE OF ILLINOIS
DEPARTMENT OF TRANSPORTATION

PAVEMENT REMOVAL
STAGE CONSTRUCTION DETAILS

SCALE: NA SHEET NO. OF SHEETS STA. TO STA.

F.A. RTE.	SECTION	COUNTY	TOTAL SHEETS	SHEET NO.
70	(18-47,48,49)R	CUMBERLAND	30	14
CONTRACT NO. 74416				
ILLINOIS FED. AID PROJECT				