
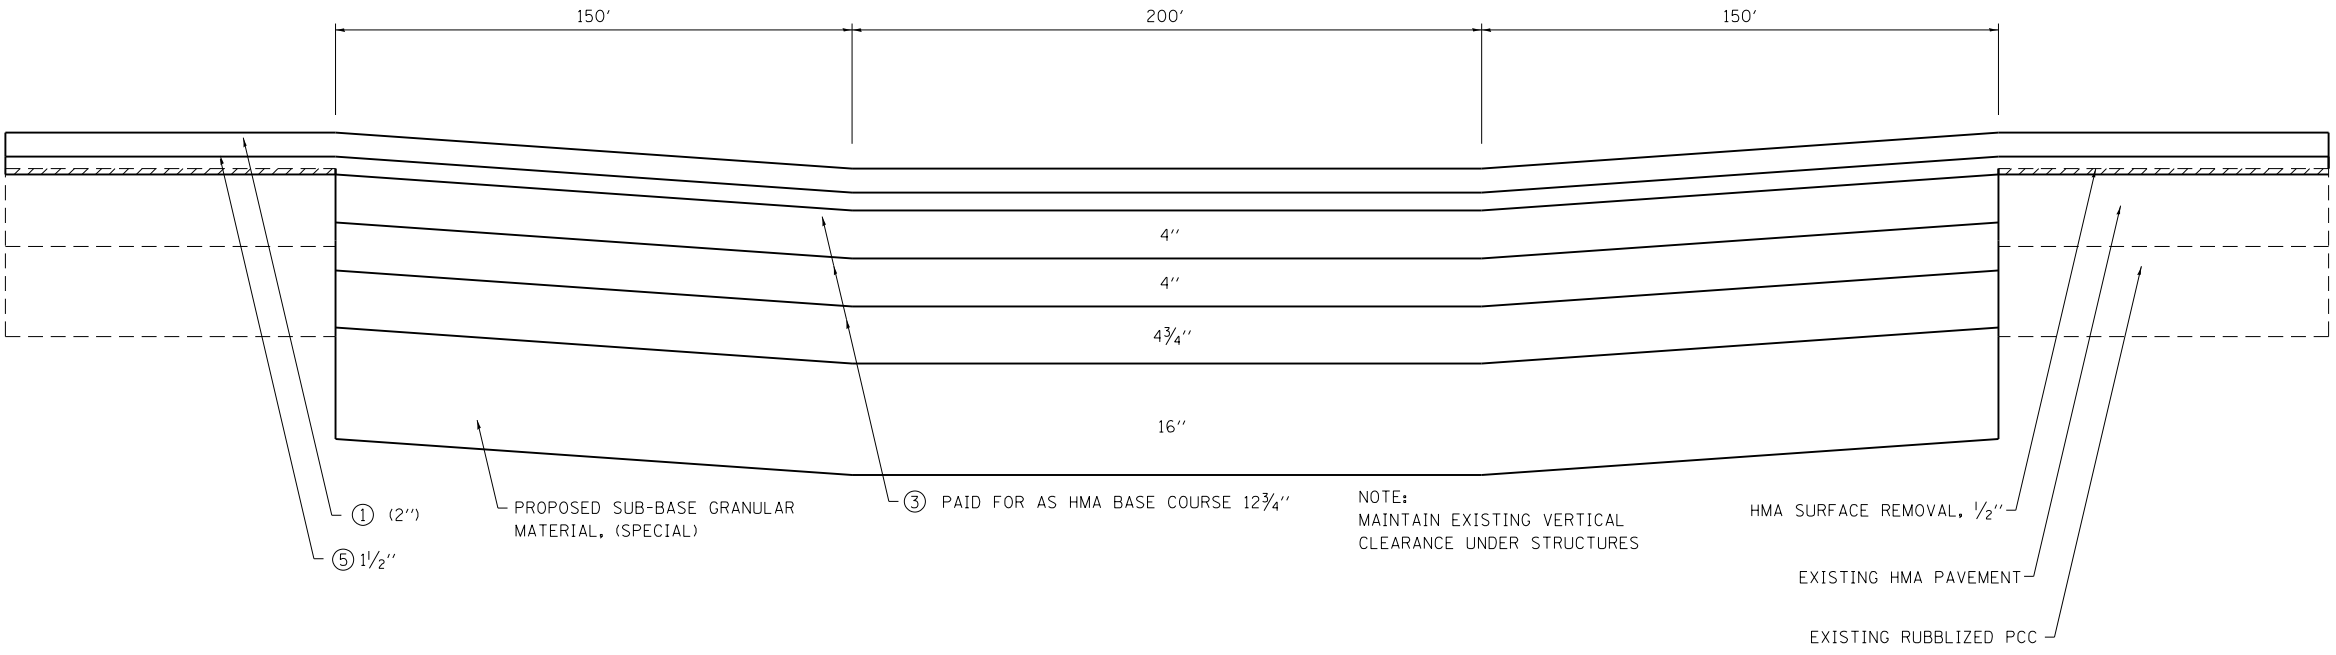


NOTE:
MAINTAIN EXISTING VERTICAL CLEARANCE UNDER STRUCTURES

TRANSITION DETAIL #1

STA. 344+62 TO STA. 352+62 (EB)
 STA. 430+30 TO STA. 438+30 (EB)
 STA. 525+68 TO STA. 533+68 (EB)
 STA. 525+94 TO STA. 533+94 (WB)
 STA. 617+42 TO STA. 625+42 (EB/WB)

- ① POLYMERIZED HMA SURFACE COURSE, STONE MATRIX ASPHALT, N80
- ② POLYMERIZED HMA BINDER COURSE, IL-19.0 FG, N105
- ③ HMA BINDER COURSE, IL-19.0, N90
- ⑤ POLYMERIZED HMA SURFACE COURSE, MIX "D", N105

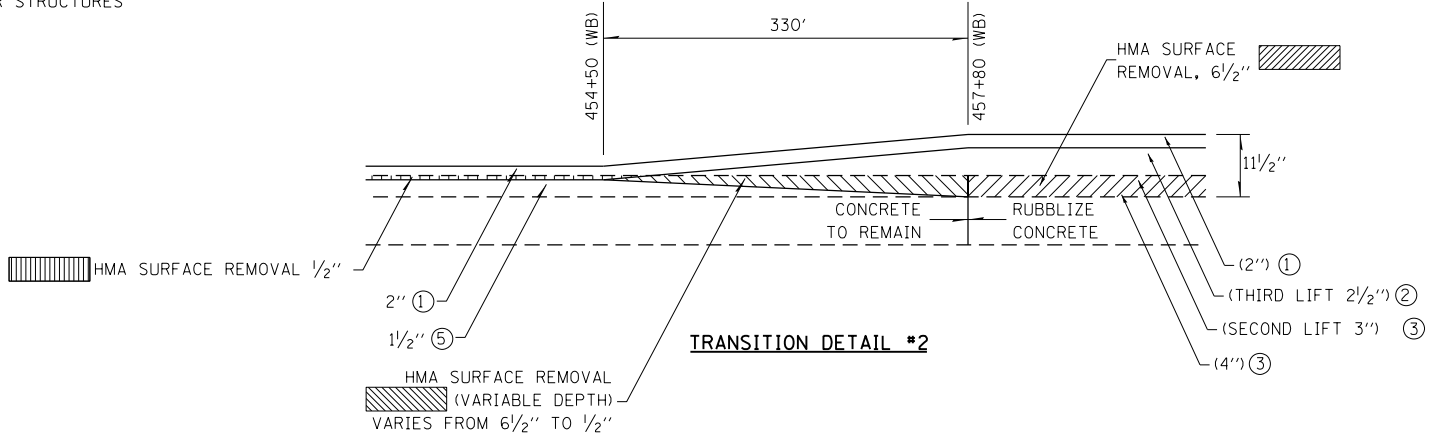

NOTE:
MAINTAIN EXISTING VERTICAL CLEARANCE UNDER STRUCTURES

TRANSITION DETAIL #3

STA. 346+38 TO STA. 351+38 (WB)
 STA. 432+05 TO STA. 437+05 (WB)

| | | | | | | | | | | | | |
|---|-------------------------------|------------|-----------|---|---|--|--|--------------------|----------------|---------------------------|--------------|-----------|
| FILE NAME = | USER NAME = teasleyck | DESIGNED - | REVISED - | STATE OF ILLINOIS DEPARTMENT OF TRANSPORTATION | TRANSITION DETAILS | | | F.A. RTE. | SECTION | COUNTY | TOTAL SHEETS | SHEET NO. |
| ci:\pw\work\pwidot\teasleyck\d0148656\0774416-sht-details.dgn | PLOT SCALE = 100.0000' / 1in. | DRAWN - | REVISED - | | | | | 70 | (18-47,48,49)R | CUMBERLAND | 30 | 18 |
| PLOT DATE = 8/17/2012 | DATE - | CHECKED - | REVISED - | | SCALE: SHEET NO. OF SHEETS STA. TO STA. | | | CONTRACT NO. 74416 | | ILLINOIS FED. AID PROJECT | | |
| | | DATE - | REVISED - | | | | | | | | | |