


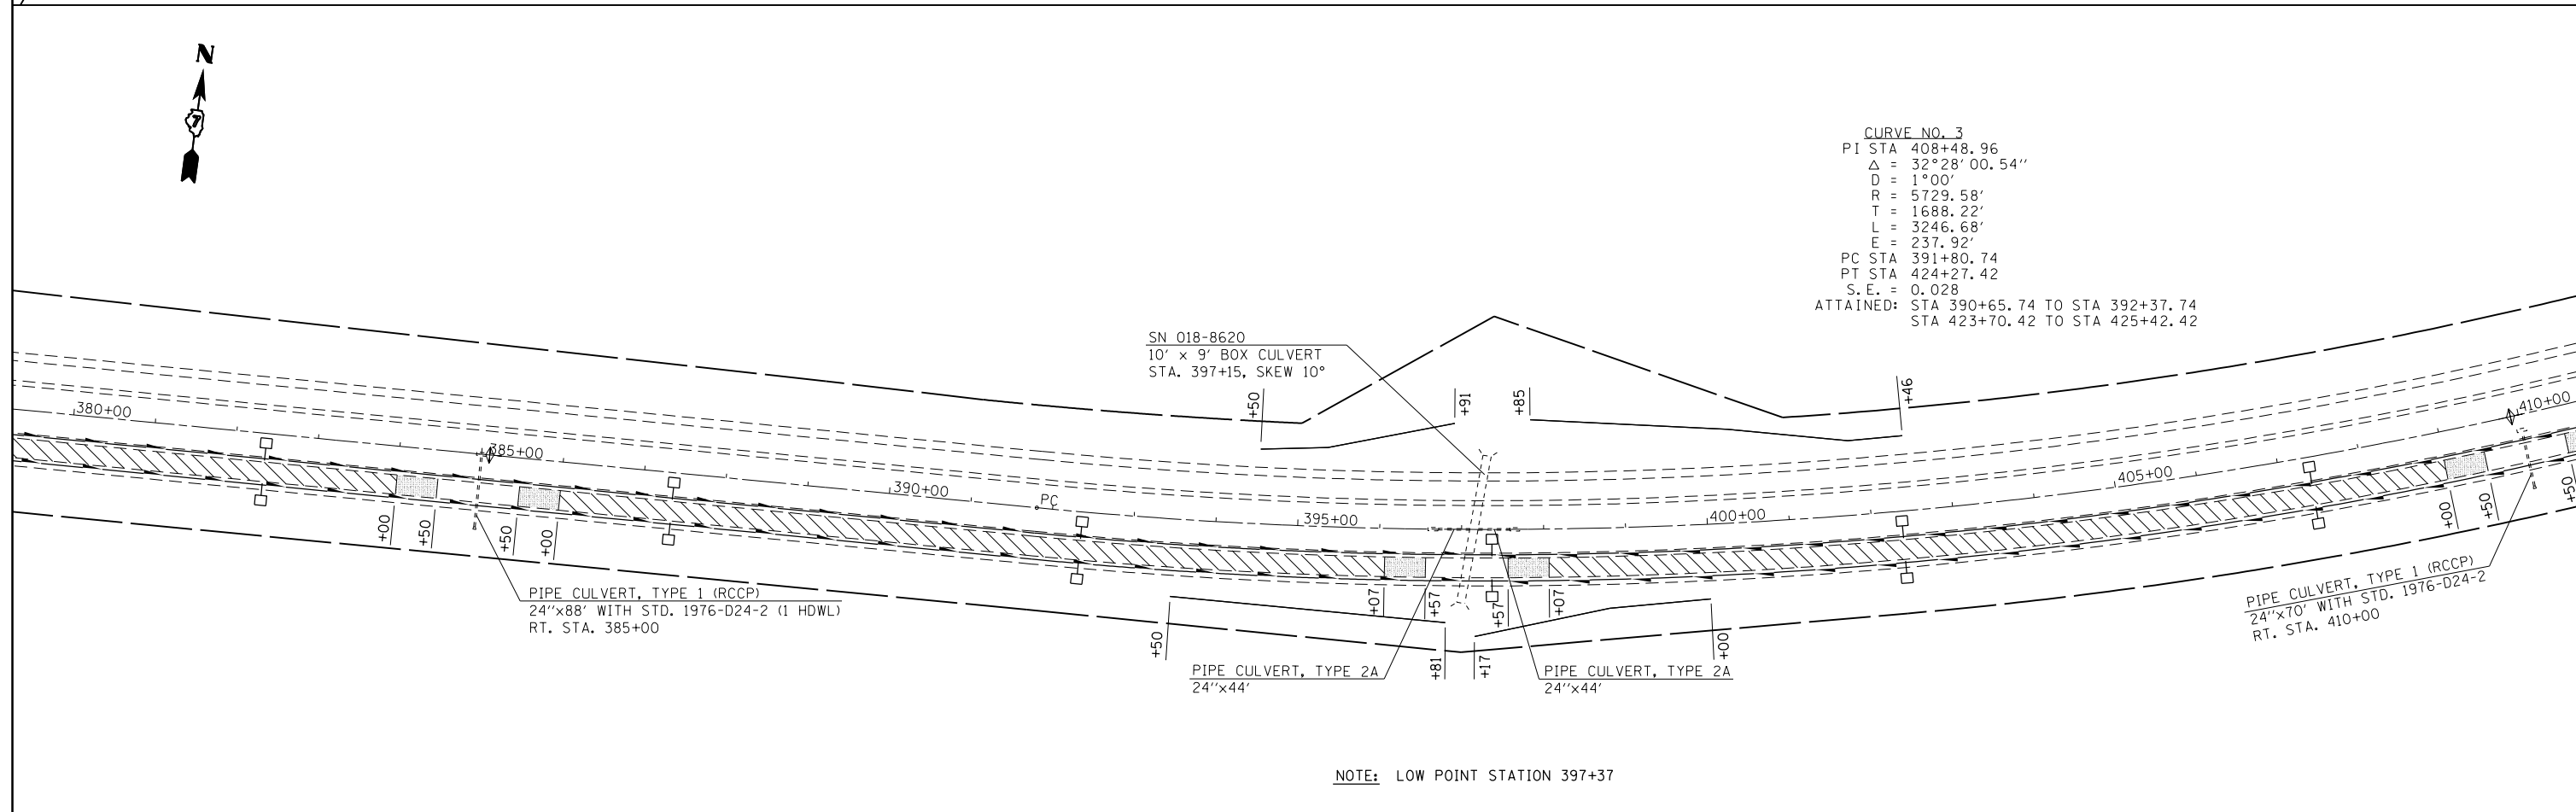
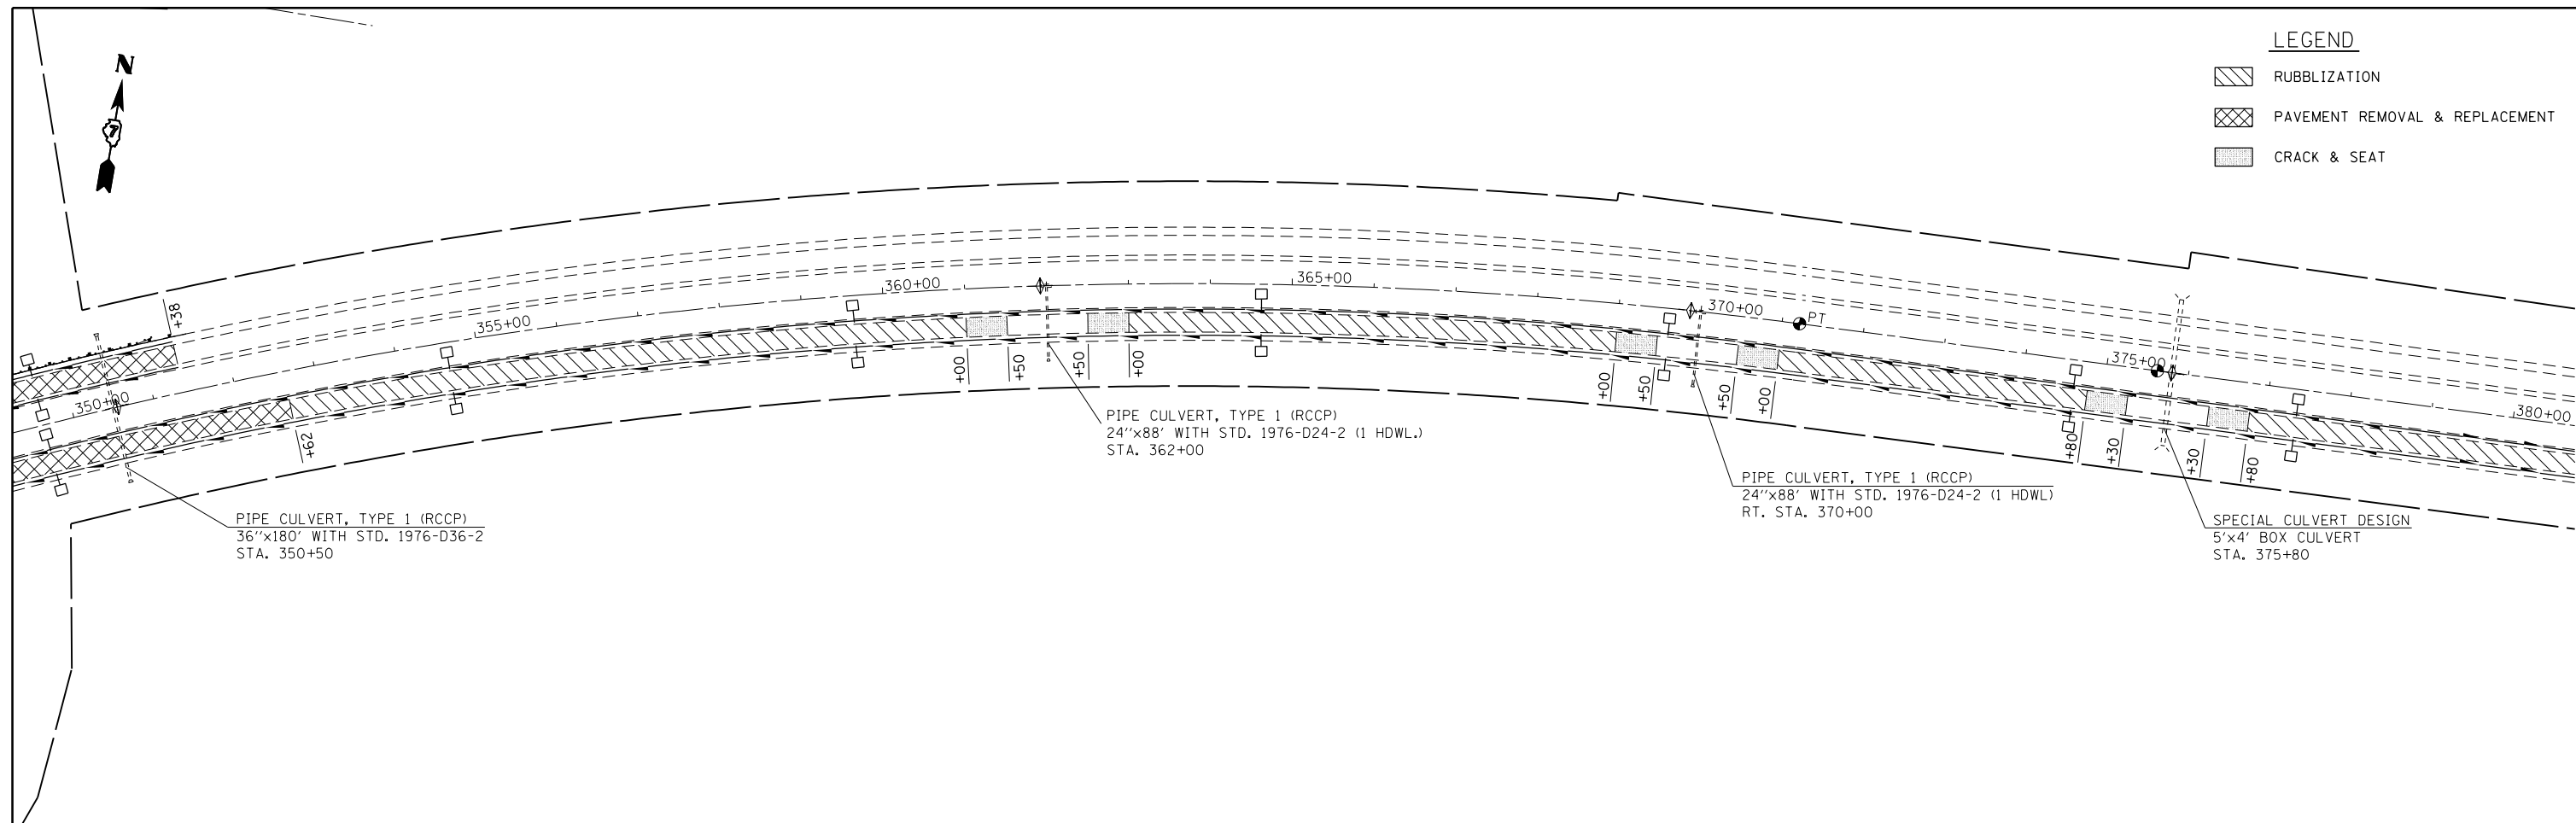


LEGEND

-  RUBBLIZATION
-  PAVEMENT REMOVAL & REPLACEMENT
-  CRACK & SEAT



NOTE: LOW POINT STATION 397+37

FILE NAME =	USER NAME = teasleyck	DESIGNED -	REVISED -	STATE OF ILLINOIS DEPARTMENT OF TRANSPORTATION	PLAN SHEET			F.A.I. RTE.	SECTION	COUNTY	TOTAL SHEETS	SHEET NO.
es:\pwork\pwork\teasleyck\d0148656\074416-SHT-PLAN9.dgn	4416-SHT-PLAN9.dgn	DRAWN -	REVISED -		70	(18-47,48,49R)	CUMBERLAND	30	20			
PLOT SCALE = 200.0000' / in.		CHECKED -	REVISED -		SCALE: 100			SHEET NO. 2 OF 7 SHEETS			CONTRACT NO. 74416	
PLOT DATE = 8/17/2012		DATE -	REVISED -		STA. 350+00 TO STA. 410+00			ILLINOIS FED. AID PROJECT				