


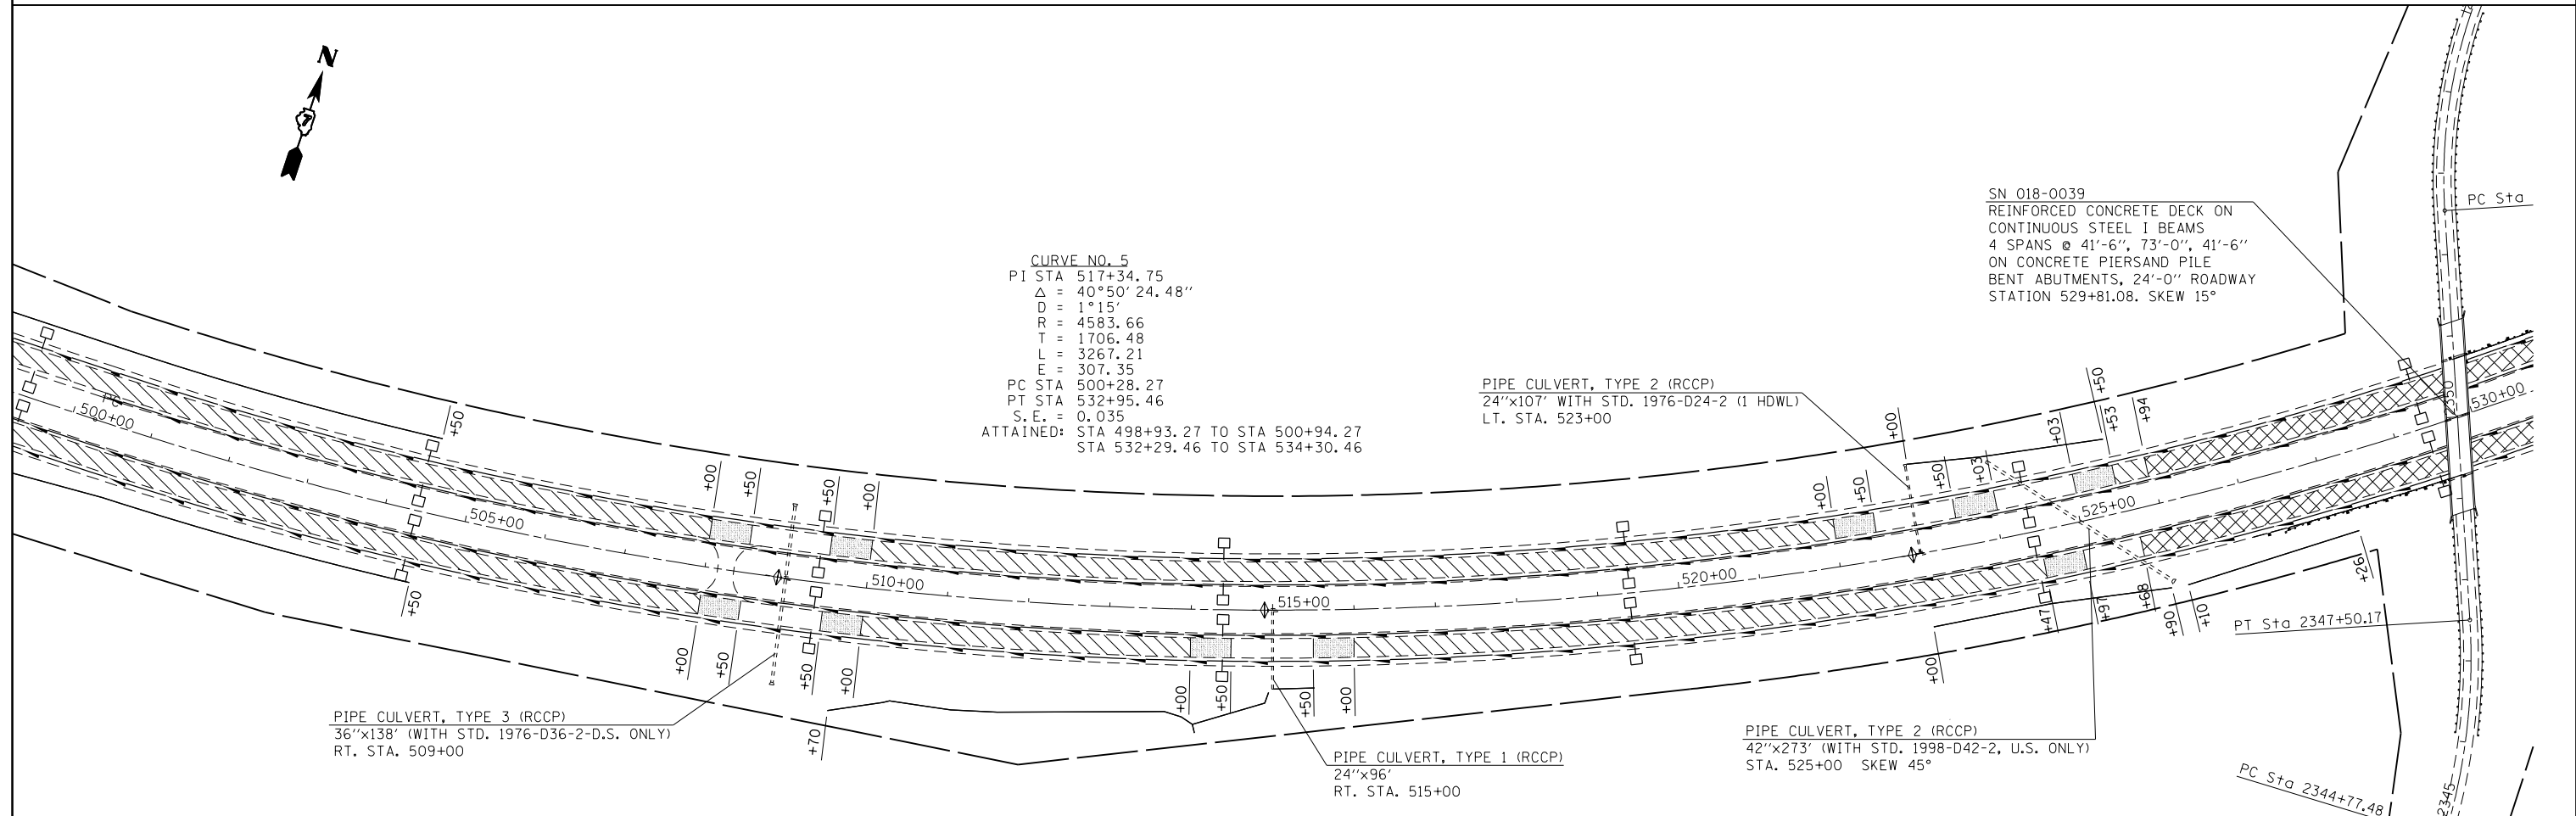
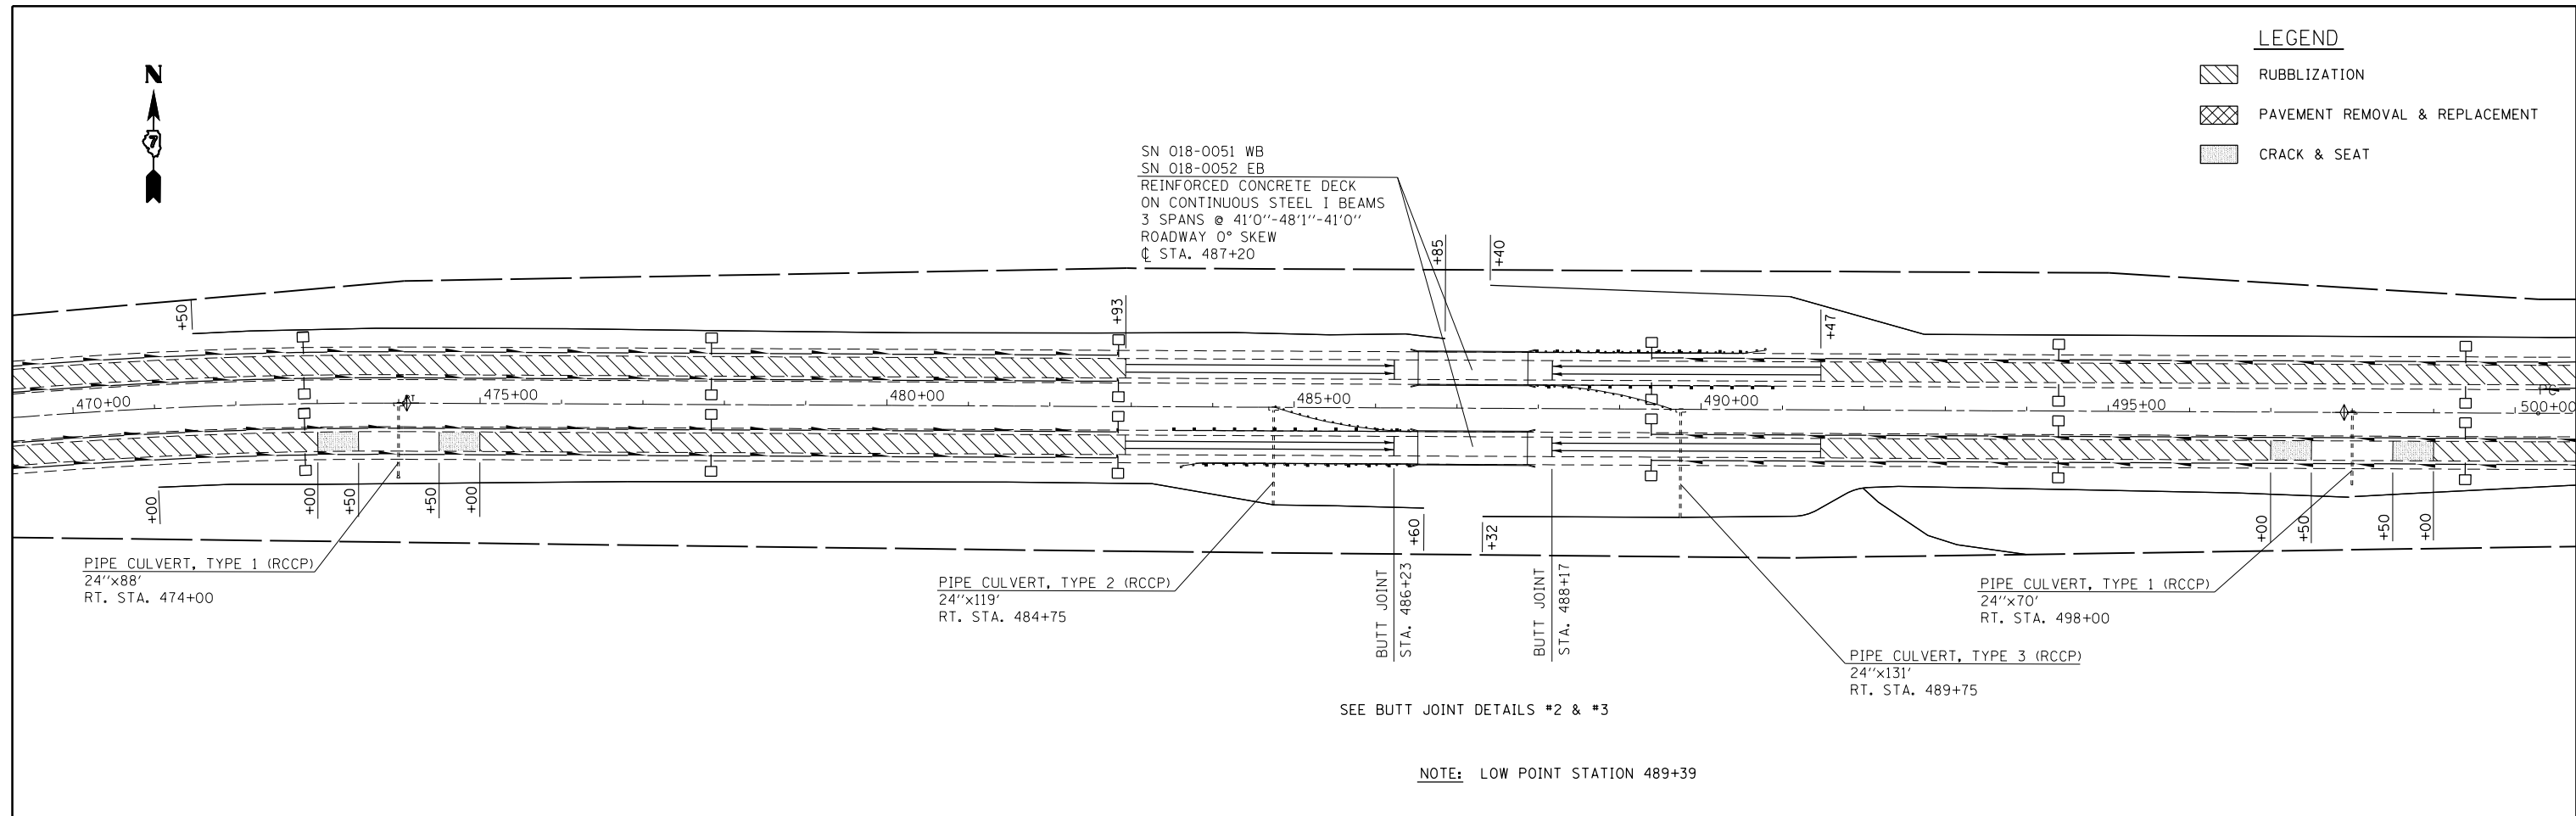


LEGEND

-  RUBBLIZATION
-  PAVEMENT REMOVAL & REPLACEMENT
-  CRACK & SEAT



FILE NAME = c:\pwork\pwork\dot\teasleyck\d0148656\07	USER NAME = teasleyck 4416-SHT-PLAN9.dgn	DESIGNED - DRAWN -	REVISED - REVISED -	STATE OF ILLINOIS DEPARTMENT OF TRANSPORTATION	PLAN SHEET		F.A.I. RTE. 70	SECTION (18-47,48,49R)	COUNTY CUMBERLAND	TOTAL SHEETS 30	SHEET NO. 22	
PLOT SCALE = 200.0000' / in.		CHECKED -	REVISED -		SCALE: 100	SHEET NO. 4 OF 7 SHEETS	STA. 470+00 TO STA. 530+00	CONTRACT NO. 74416		ILLINOIS FED. AID PROJECT		
PLOT DATE = 8/17/2012		DATE -	REVISED -									