
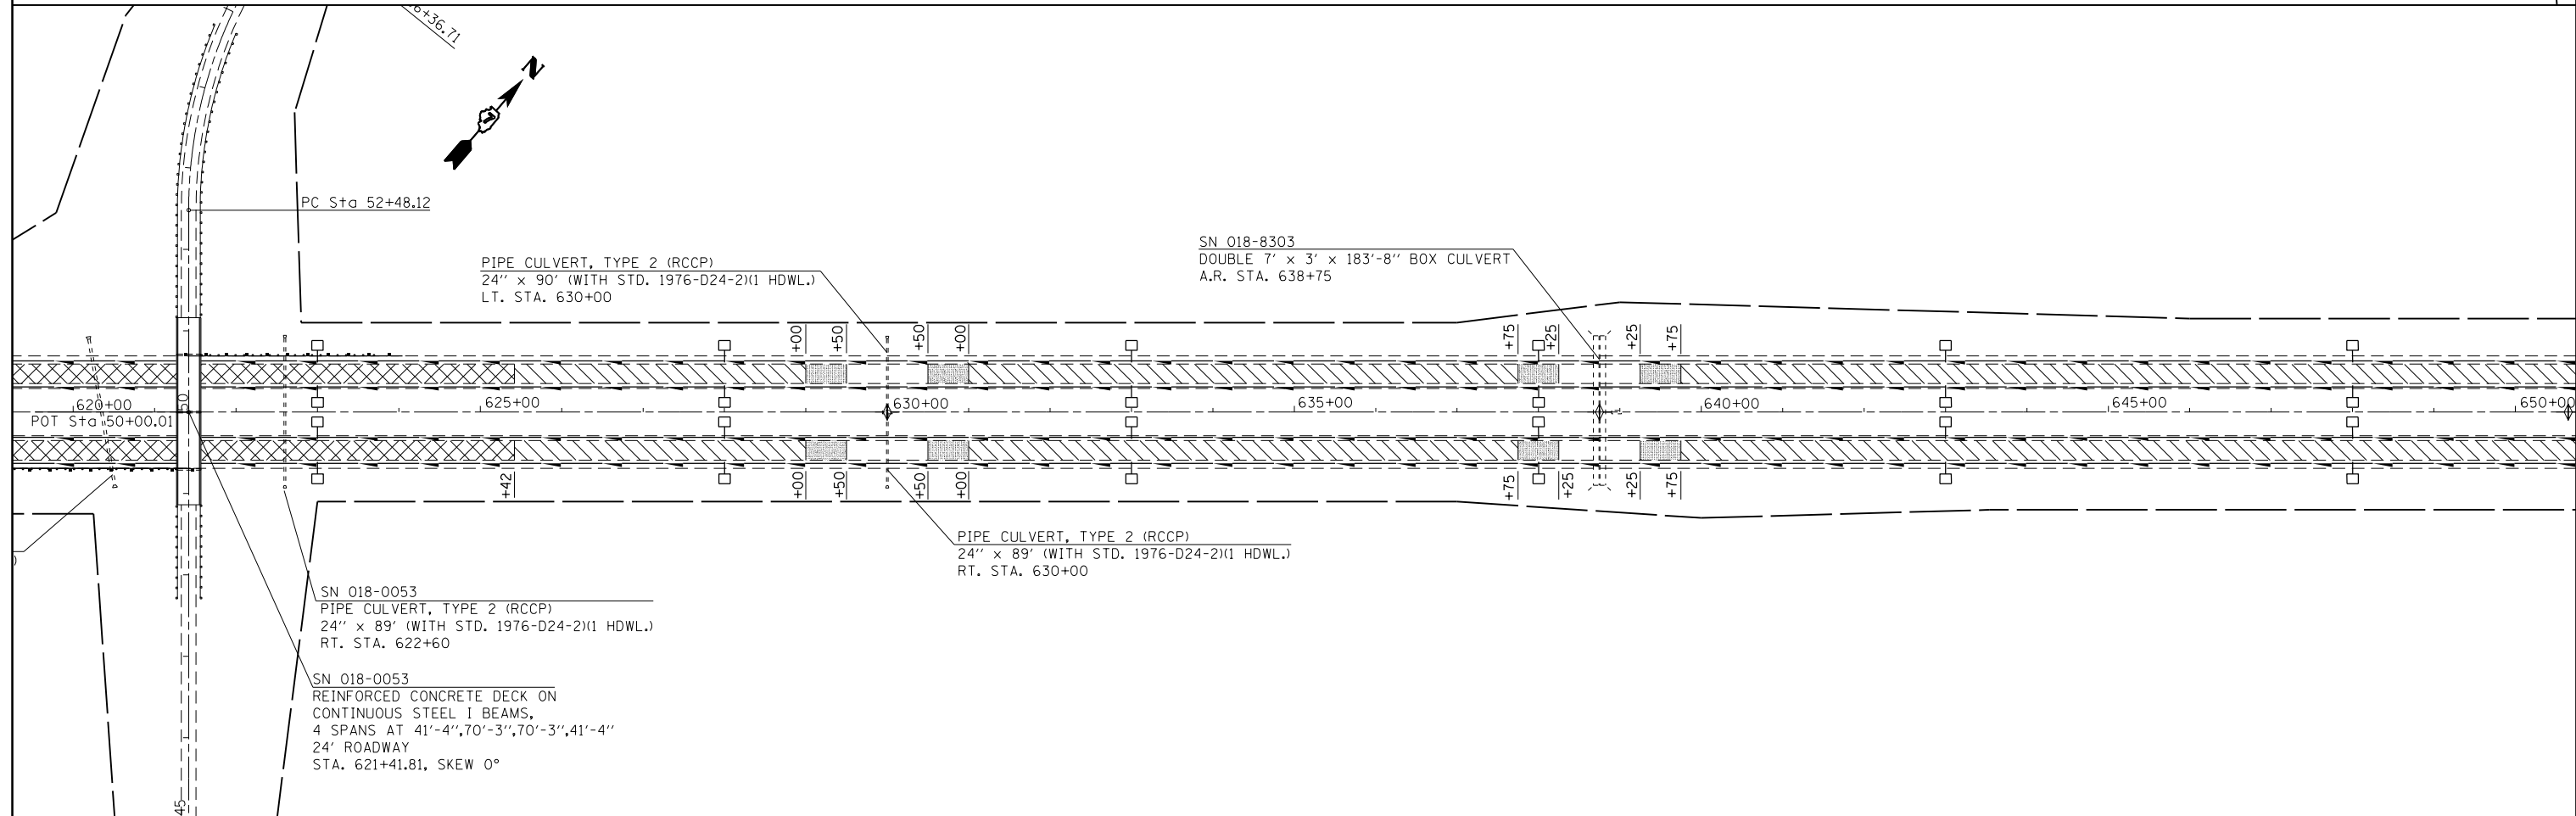


LEGEND

	RUBBLIZATION
	PAVEMENT REMOVAL & REPLACEMENT
	CRACK & SEAT

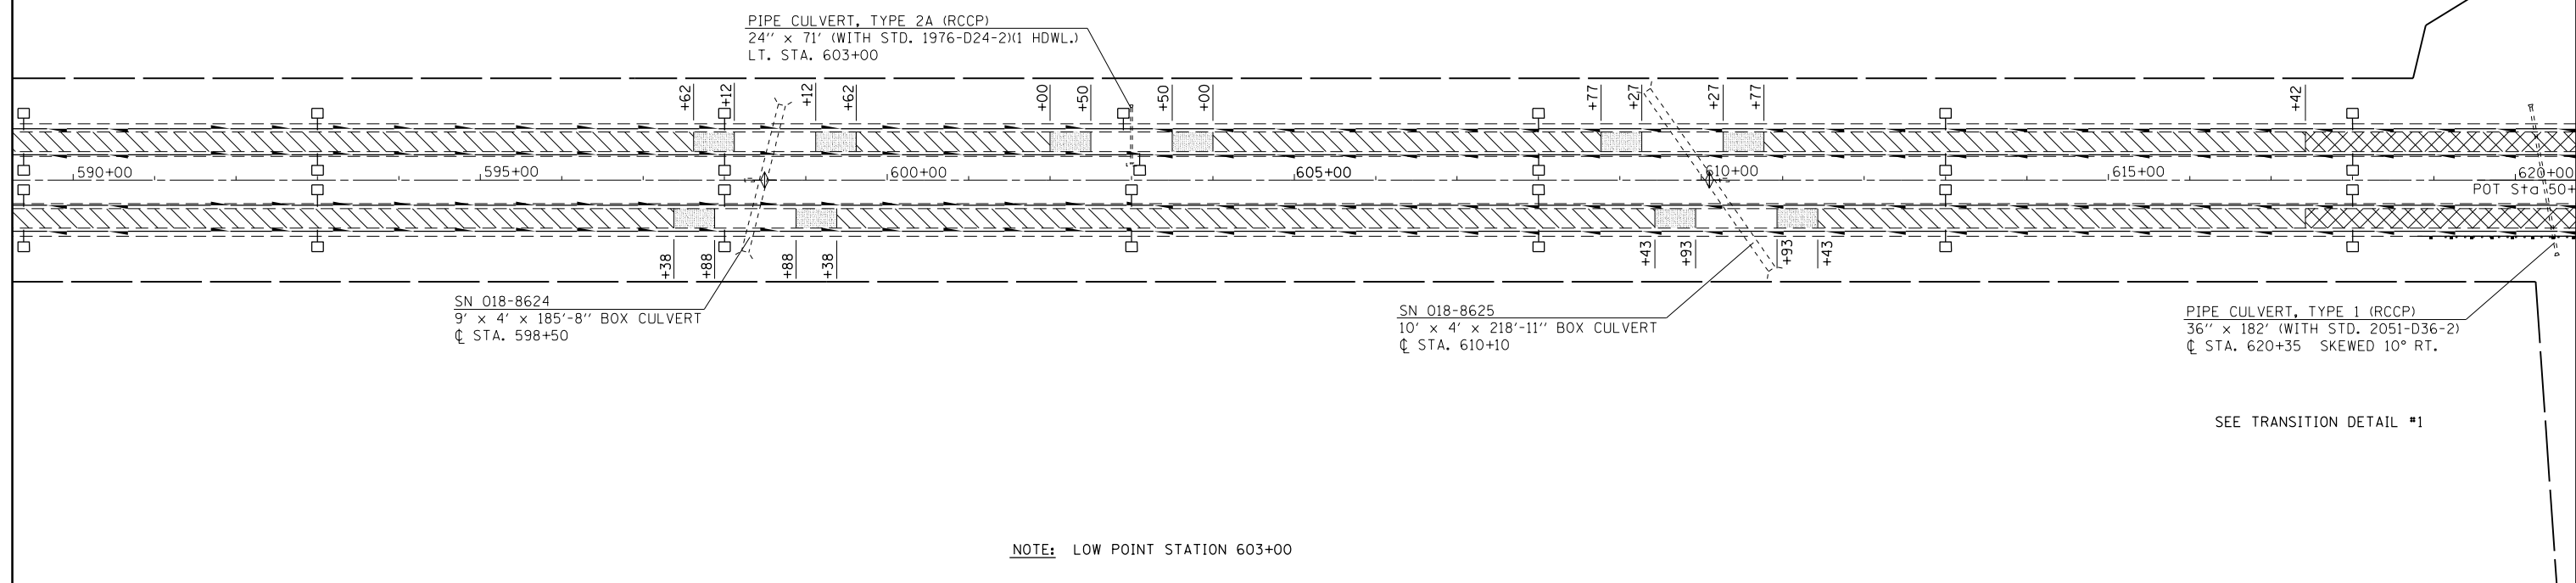

FILE NAME =
 c:\pwork\pwork\teasleyck\d0148656\07

USER NAME = teasleyck
 4416-SHT-PLAN9.dgn
 PLOT SCALE = 200.0000' / in.
 PLOT DATE = 8/17/2012

DESIGNED -
 DRAWN -
 CHECKED -
 DATE -

REVISED -
 REVISED -
 REVISED -
 REVISED -

**STATE OF ILLINOIS
 DEPARTMENT OF TRANSPORTATION**

PLAN SHEET

SCALE: 100 SHEET NO. 6 OF 7 SHEETS STA. 590+00 TO STA. 650+00

F.A.I. RTE.	SECTION	COUNTY	TOTAL SHEETS	SHEET NO.
70	(18-47,48,49)R	CUMBERLAND	30	24
CONTRACT NO. 74416			ILLINOIS FED. AID PROJECT	