


LEGEND

- RUBBLIZATION
- CRACK & SEAT

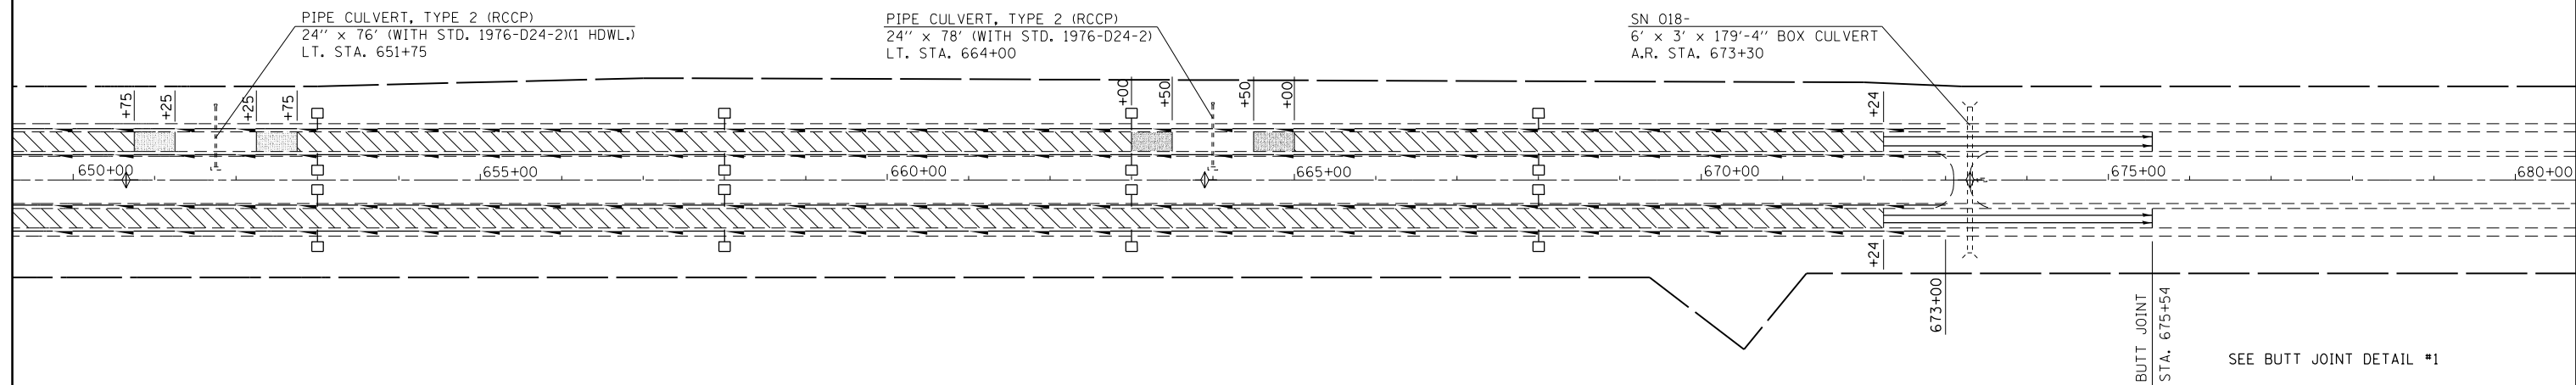

FILE NAME =	USER NAME = teasleyck	DESIGNED -	REVISED -
ei:\pw\work\p\dot\teasleyck\d0148656\077	4416-SHT-PLAN9.dgn	DRAWN -	REVISED -
	PLOT SCALE = 200.0000' / in.	CHECKED -	REVISED -
	PLOT DATE = 8/17/2012	DATE -	REVISED -

**STATE OF ILLINOIS
DEPARTMENT OF TRANSPORTATION**

PLAN SHEET

SCALE: 100 SHEET NO. 7 OF 7 SHEETS STA. 650+00 TO STA. 675+54

F.A.I. RTE.	SECTION	COUNTY	TOTAL SHEETS	SHEET NO.
70	(18-47,48,49)R	CUMBERLAND	30	25
CONTRACT NO. 74416				
ILLINOIS FED. AID PROJECT				