




NOTE: CURVE DATA IS FOR CHANNEL REALIGNMENT ONLY. THE BOX CULVERT RUNS STRAIGHT FROM END TO END ALONG RAILROAD BED.

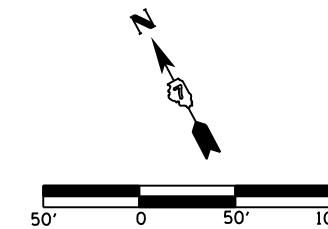

PLAN	SURVEYED	BY	DATE
	PLOTTED		
	ALIGNED		
	CHECKED		
	FILED		
NO.	FILE NAME		

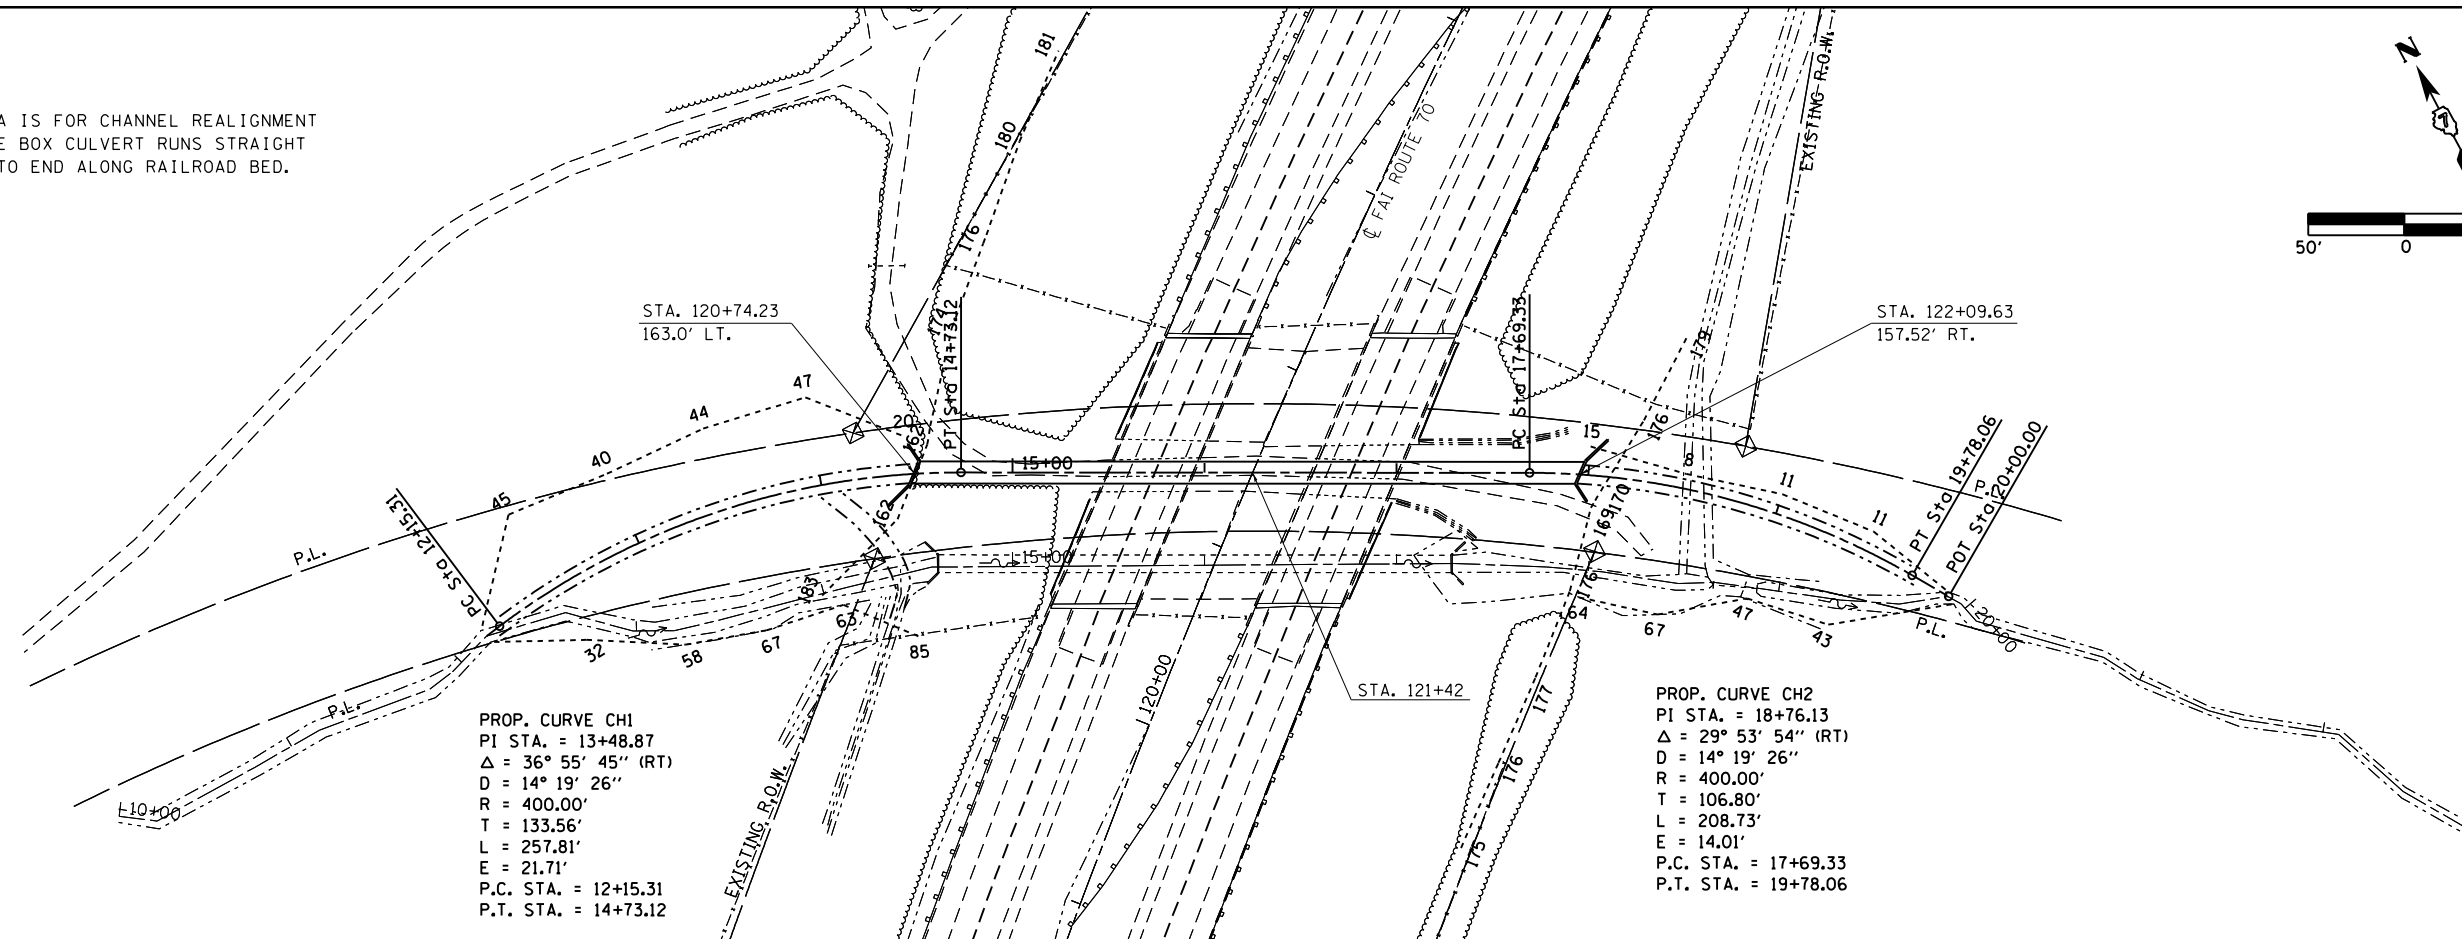

PROFILE	SURVEYED	BY	DATE
	PLOTTED		
	GRADES		
	CHECKED		
	STRUCTURE		
	NOTATIONS		
NO.	CHKD		

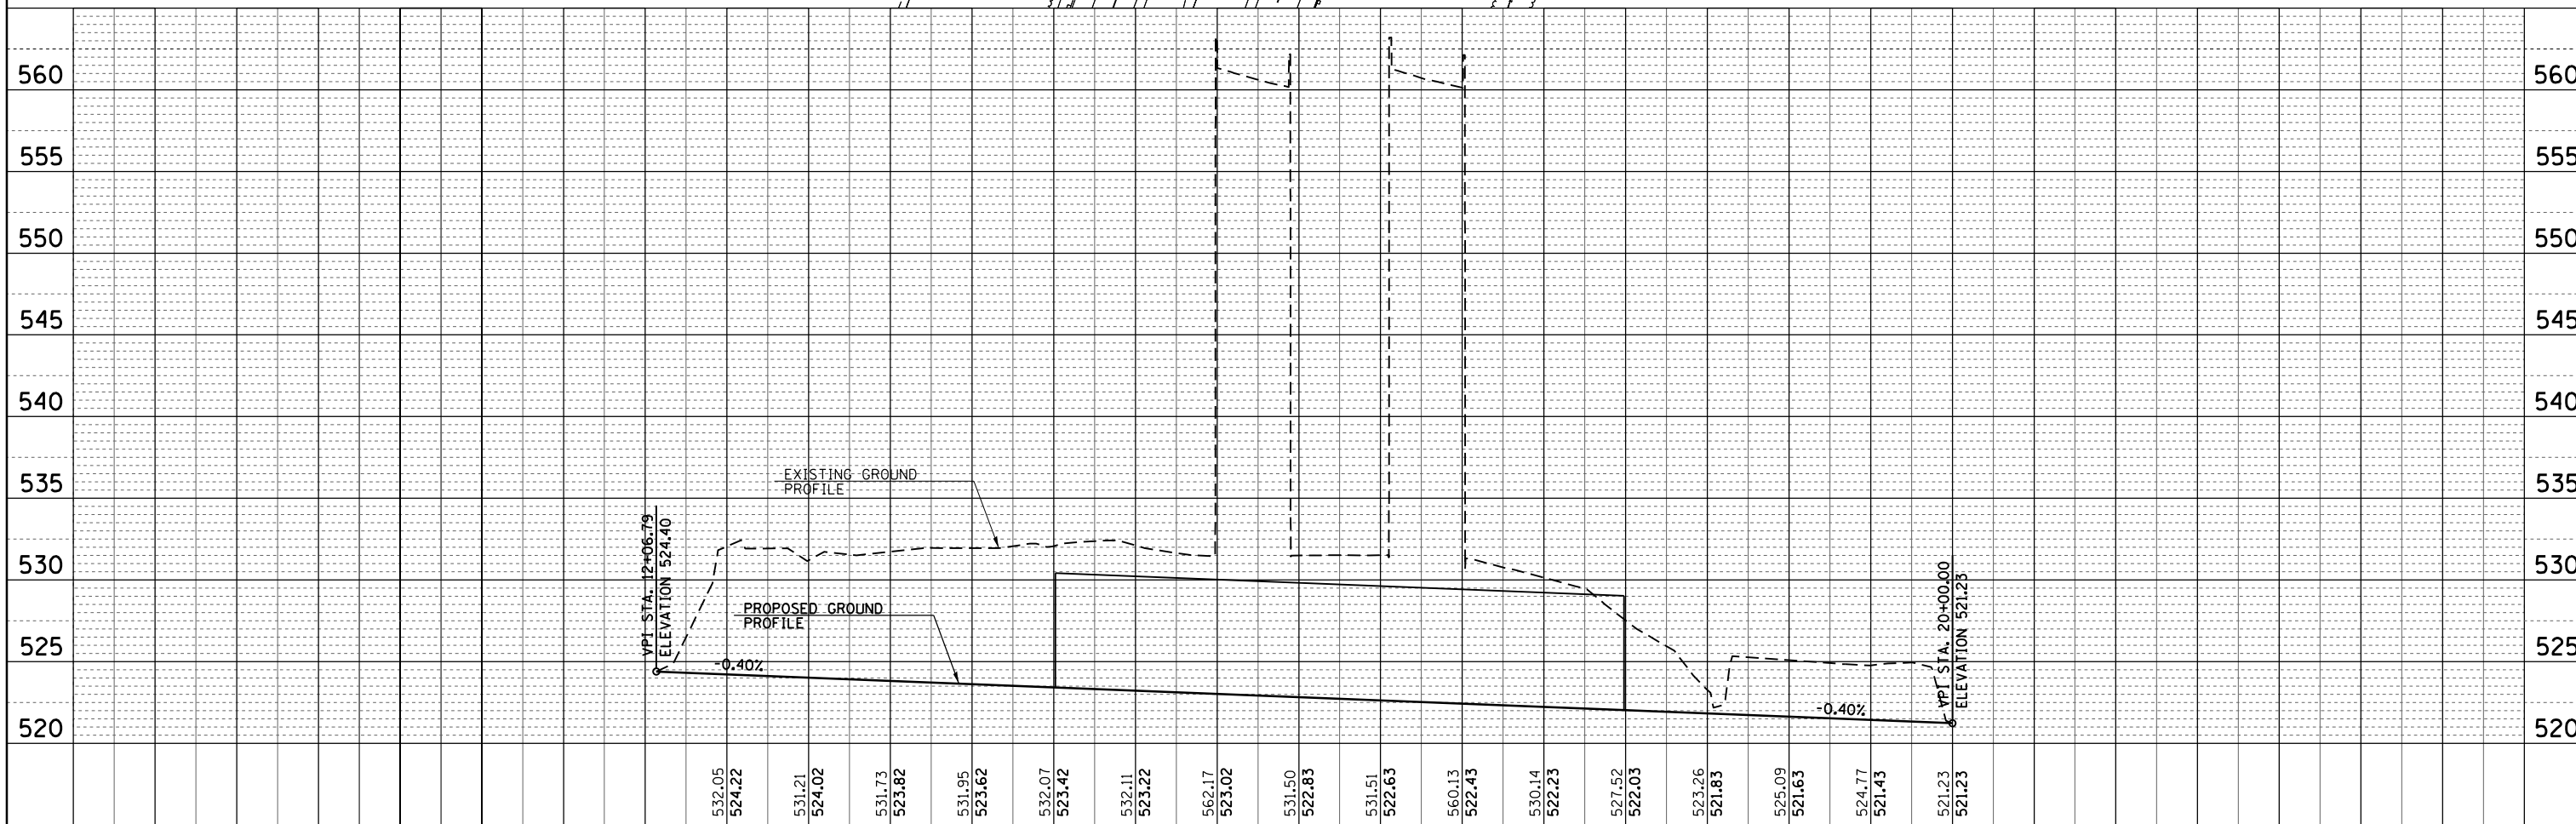

FILE NAME =	USER NAME = steffenmk	DESIGNED -	REVISED -	STATE OF ILLINOIS DEPARTMENT OF TRANSPORTATION		PROPOSED CHANNEL PLAN & PROFILE		F.A.I. R.T.E.	SECTION	COUNTY	TOTAL SHEETS	SHEET NO.
c:\pwork\pwork\stefjenmk\d0186453\d77466-sht-plnprf.dgn		DRAWN -	REVISED -					70	*	CUMBERLAND	147	22
		CHECKED -	REVISED -					CONTRACT NO.				
		DATE -	REVISED -					ILLINOIS FED. AID PROJECT				