


DATE	
BY	
FINAL SURVEY NO.	
SURVEYED AREAS	
PLOTTED AREAS	
TEMPLATE AREAS	
NOTE BOOK AREAS	
CHECKED AREAS	

DATE	
BY	
ORIGINAL SURVEY NO.	
SURVEYED AREAS	
PLOTTED AREAS	
TEMPLATE AREAS	
NOTE BOOK AREAS	
CHECKED AREAS	

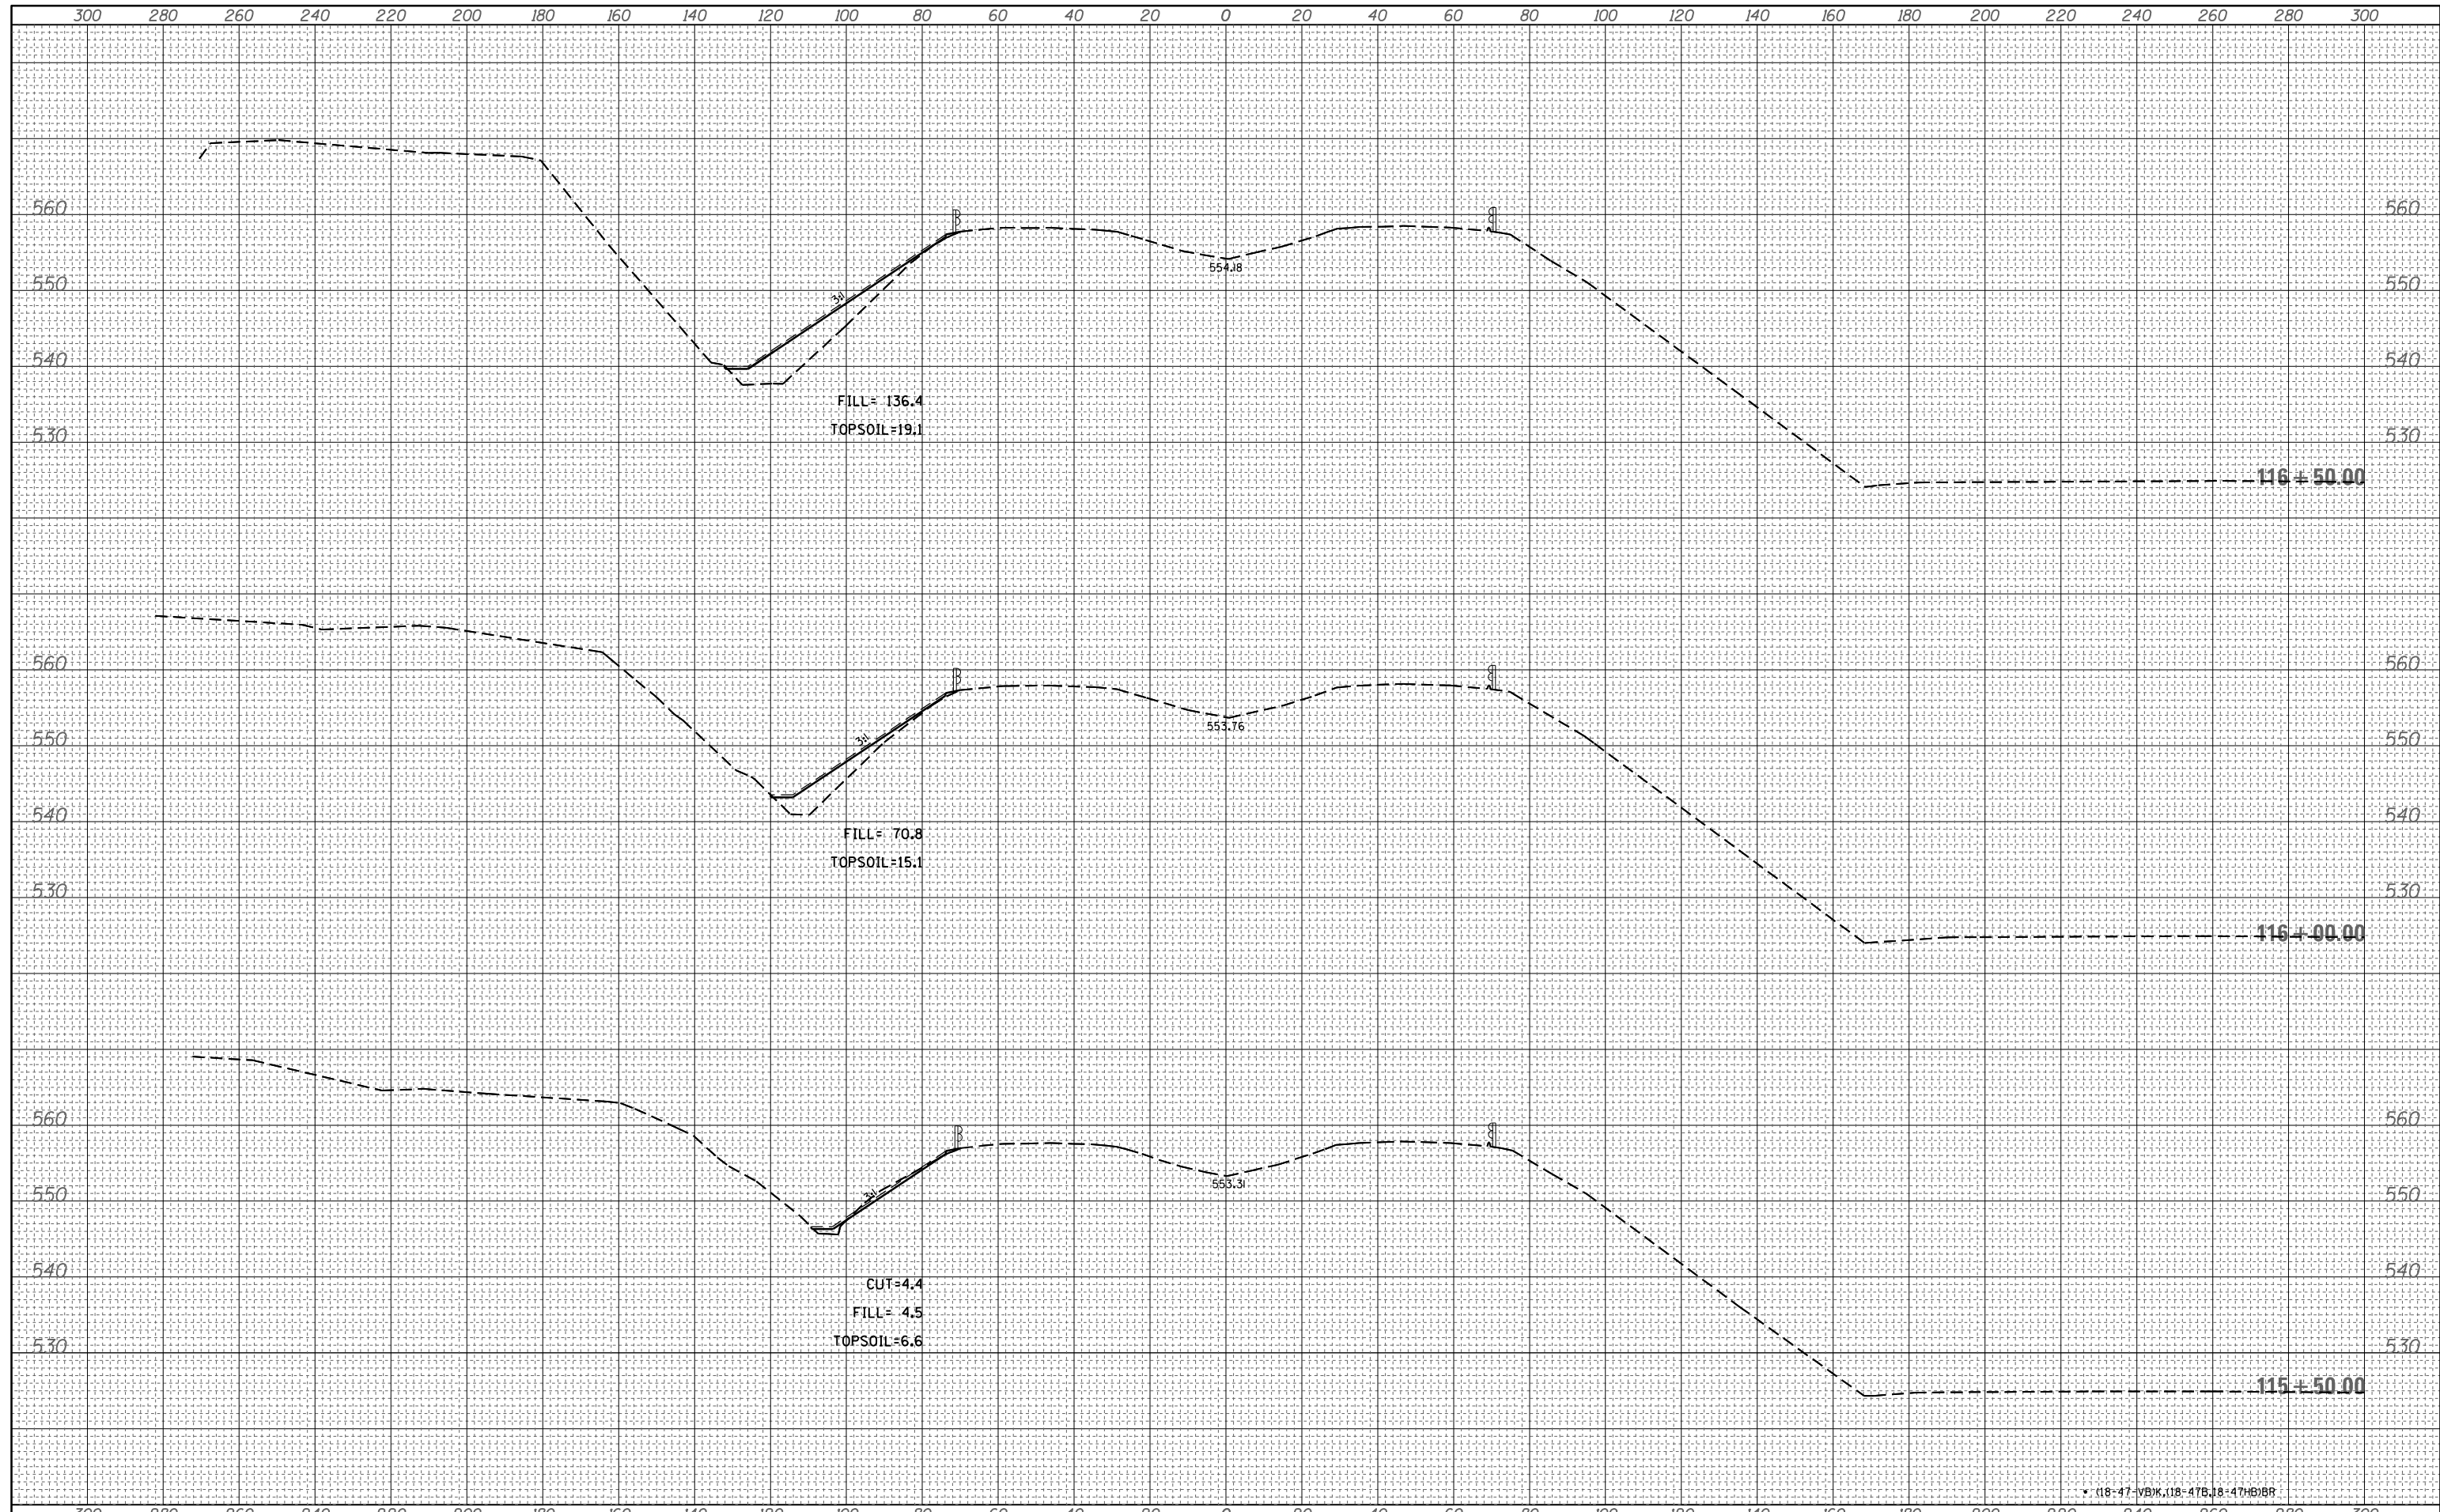

* (18-47-VB)(18-47B,18-47B)BR

FILE NAME =	USER NAME = steffenmk	DESIGNED -	REVISED -	STATE OF ILLINOIS DEPARTMENT OF TRANSPORTATION	CROSS SECTIONS (MAINLINE)	SCALE: 20	SHEET 1	OF 8	SHEETS	STA. 115+50.00	TO STA. 116+50.00
c:\pw_work\pwork\steffenmk\d0186453\0774466-sh-t-xssht.dgn	PLOT SCALE = 40.0000' / in.	DRAWN -	REVISED -			F.A.I. RTE. = 70	SECTION = •	COUNTY = Cumberland	TOTAL SHEETS = 147	SHEET NO. = 135	CONTRACT NO. = 74466
Default	PLOT DATE = 8/20/2012	CHECKED -	REVISED -			ILLINOIS FED. AID PROJECT					
		DATE -	REVISED -								