


DATE	
BY	
SURVEYED	
PLOTTED	
TEMPLATE	
AREAS	
CHECKED	
FINAL SURVEY	
NOTE BOOK	
NO.	

DATE	
BY	
SURVEYED	
PLOTTED	
TEMPLATE	
AREAS	
CHECKED	
ORIGINAL SURVEY	
NOTE BOOK	
NO.	

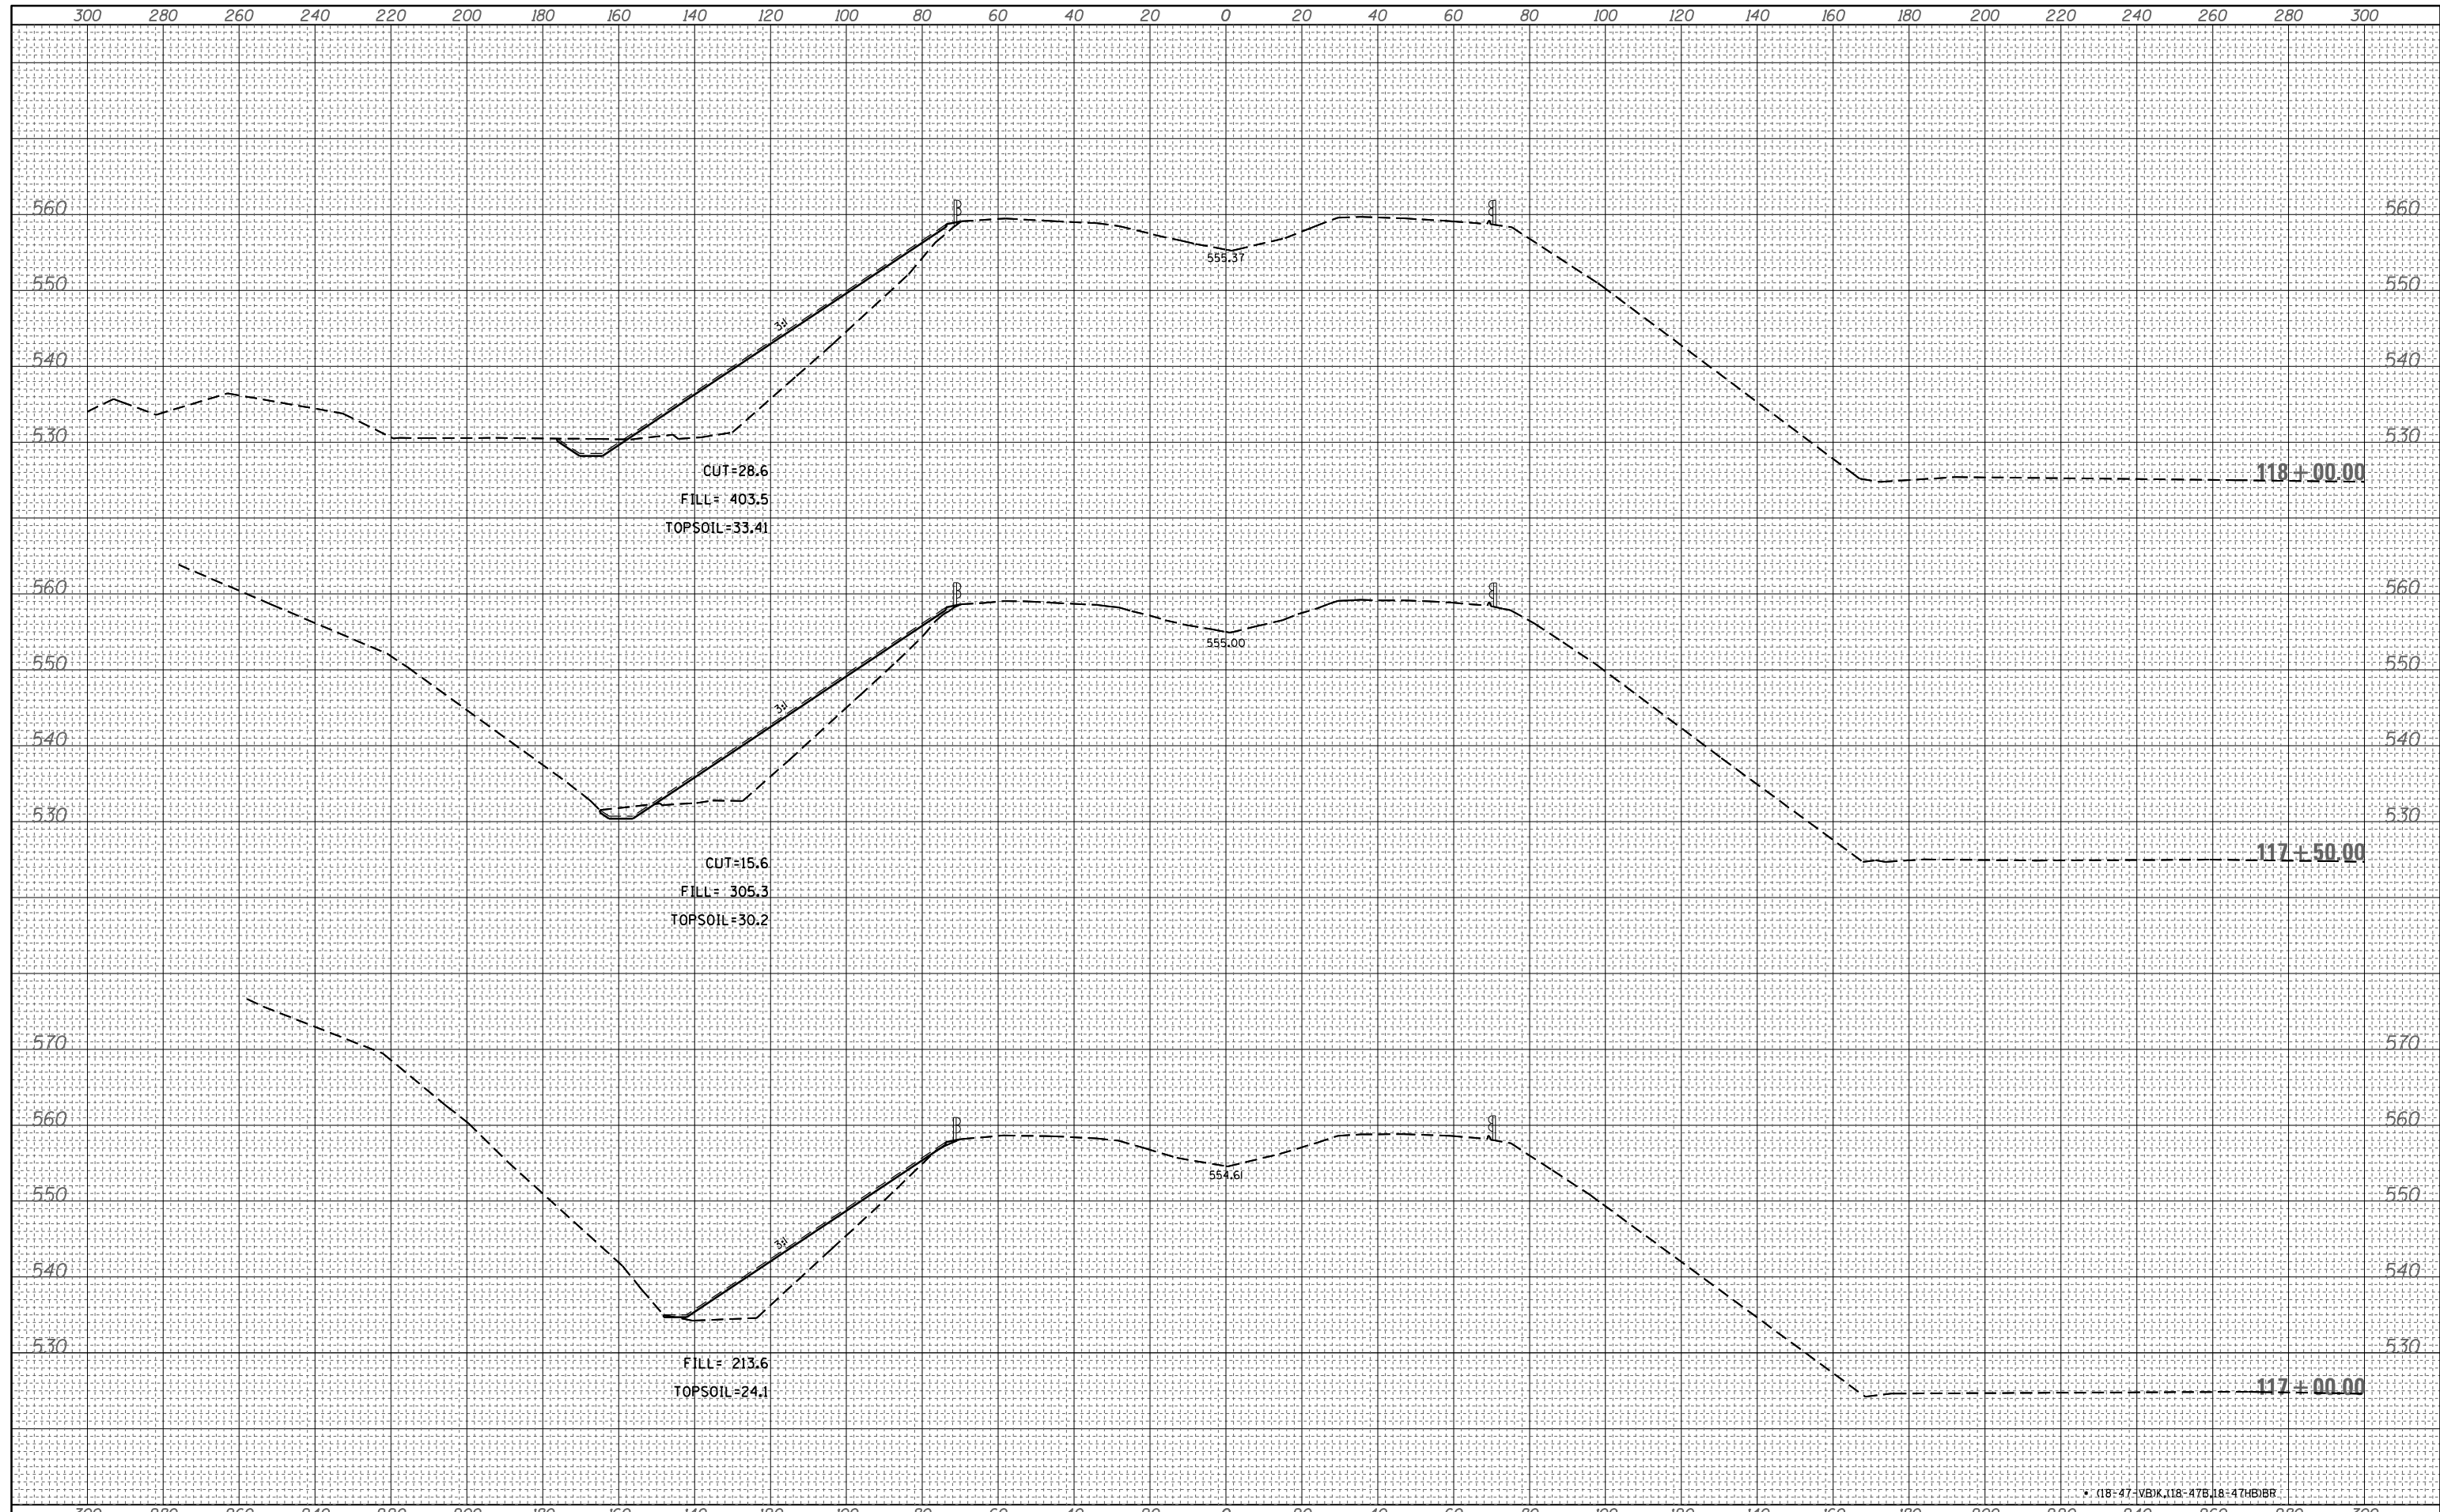

118-47-VB(K,118-47B,18-47H)BR

FILE NAME =	USER NAME = steffenmk	DESIGNED -	REVISD -	STATE OF ILLINOIS DEPARTMENT OF TRANSPORTATION	CROSS SECTIONS (MAINLINE)	SCALE: 20	SHEET 2	OF 8	SHEETS	STA. 117+00.00	TO STA. 118+00.00	
ca:\pw\work\p\dot\steffenmk\d0186453\0774466-sht-xssht.dgn		DRAWN -	REVISD -			F.A.I. RTE. 70	SECTION •	COUNTY Cumberland	TOTAL SHEETS 147	SHEET NO. 136	CONTRACT NO. 74466	ILLINOIS FED. AID PROJECT
Default		CHECKED -	REVISD -									
		DATE - 8/20/2012	REVISD -									