


DATE	
BY	
FINAL SURVEY	SURVEYED
NOTE BOOK	PLOTTED
NO.	TEMPLATE
	AREAS CHECKED

DATE	
BY	
ORIGINAL SURVEY	SURVEYED
NOTE BOOK	PLOTTED
NO.	TEMPLATE
	AREAS CHECKED

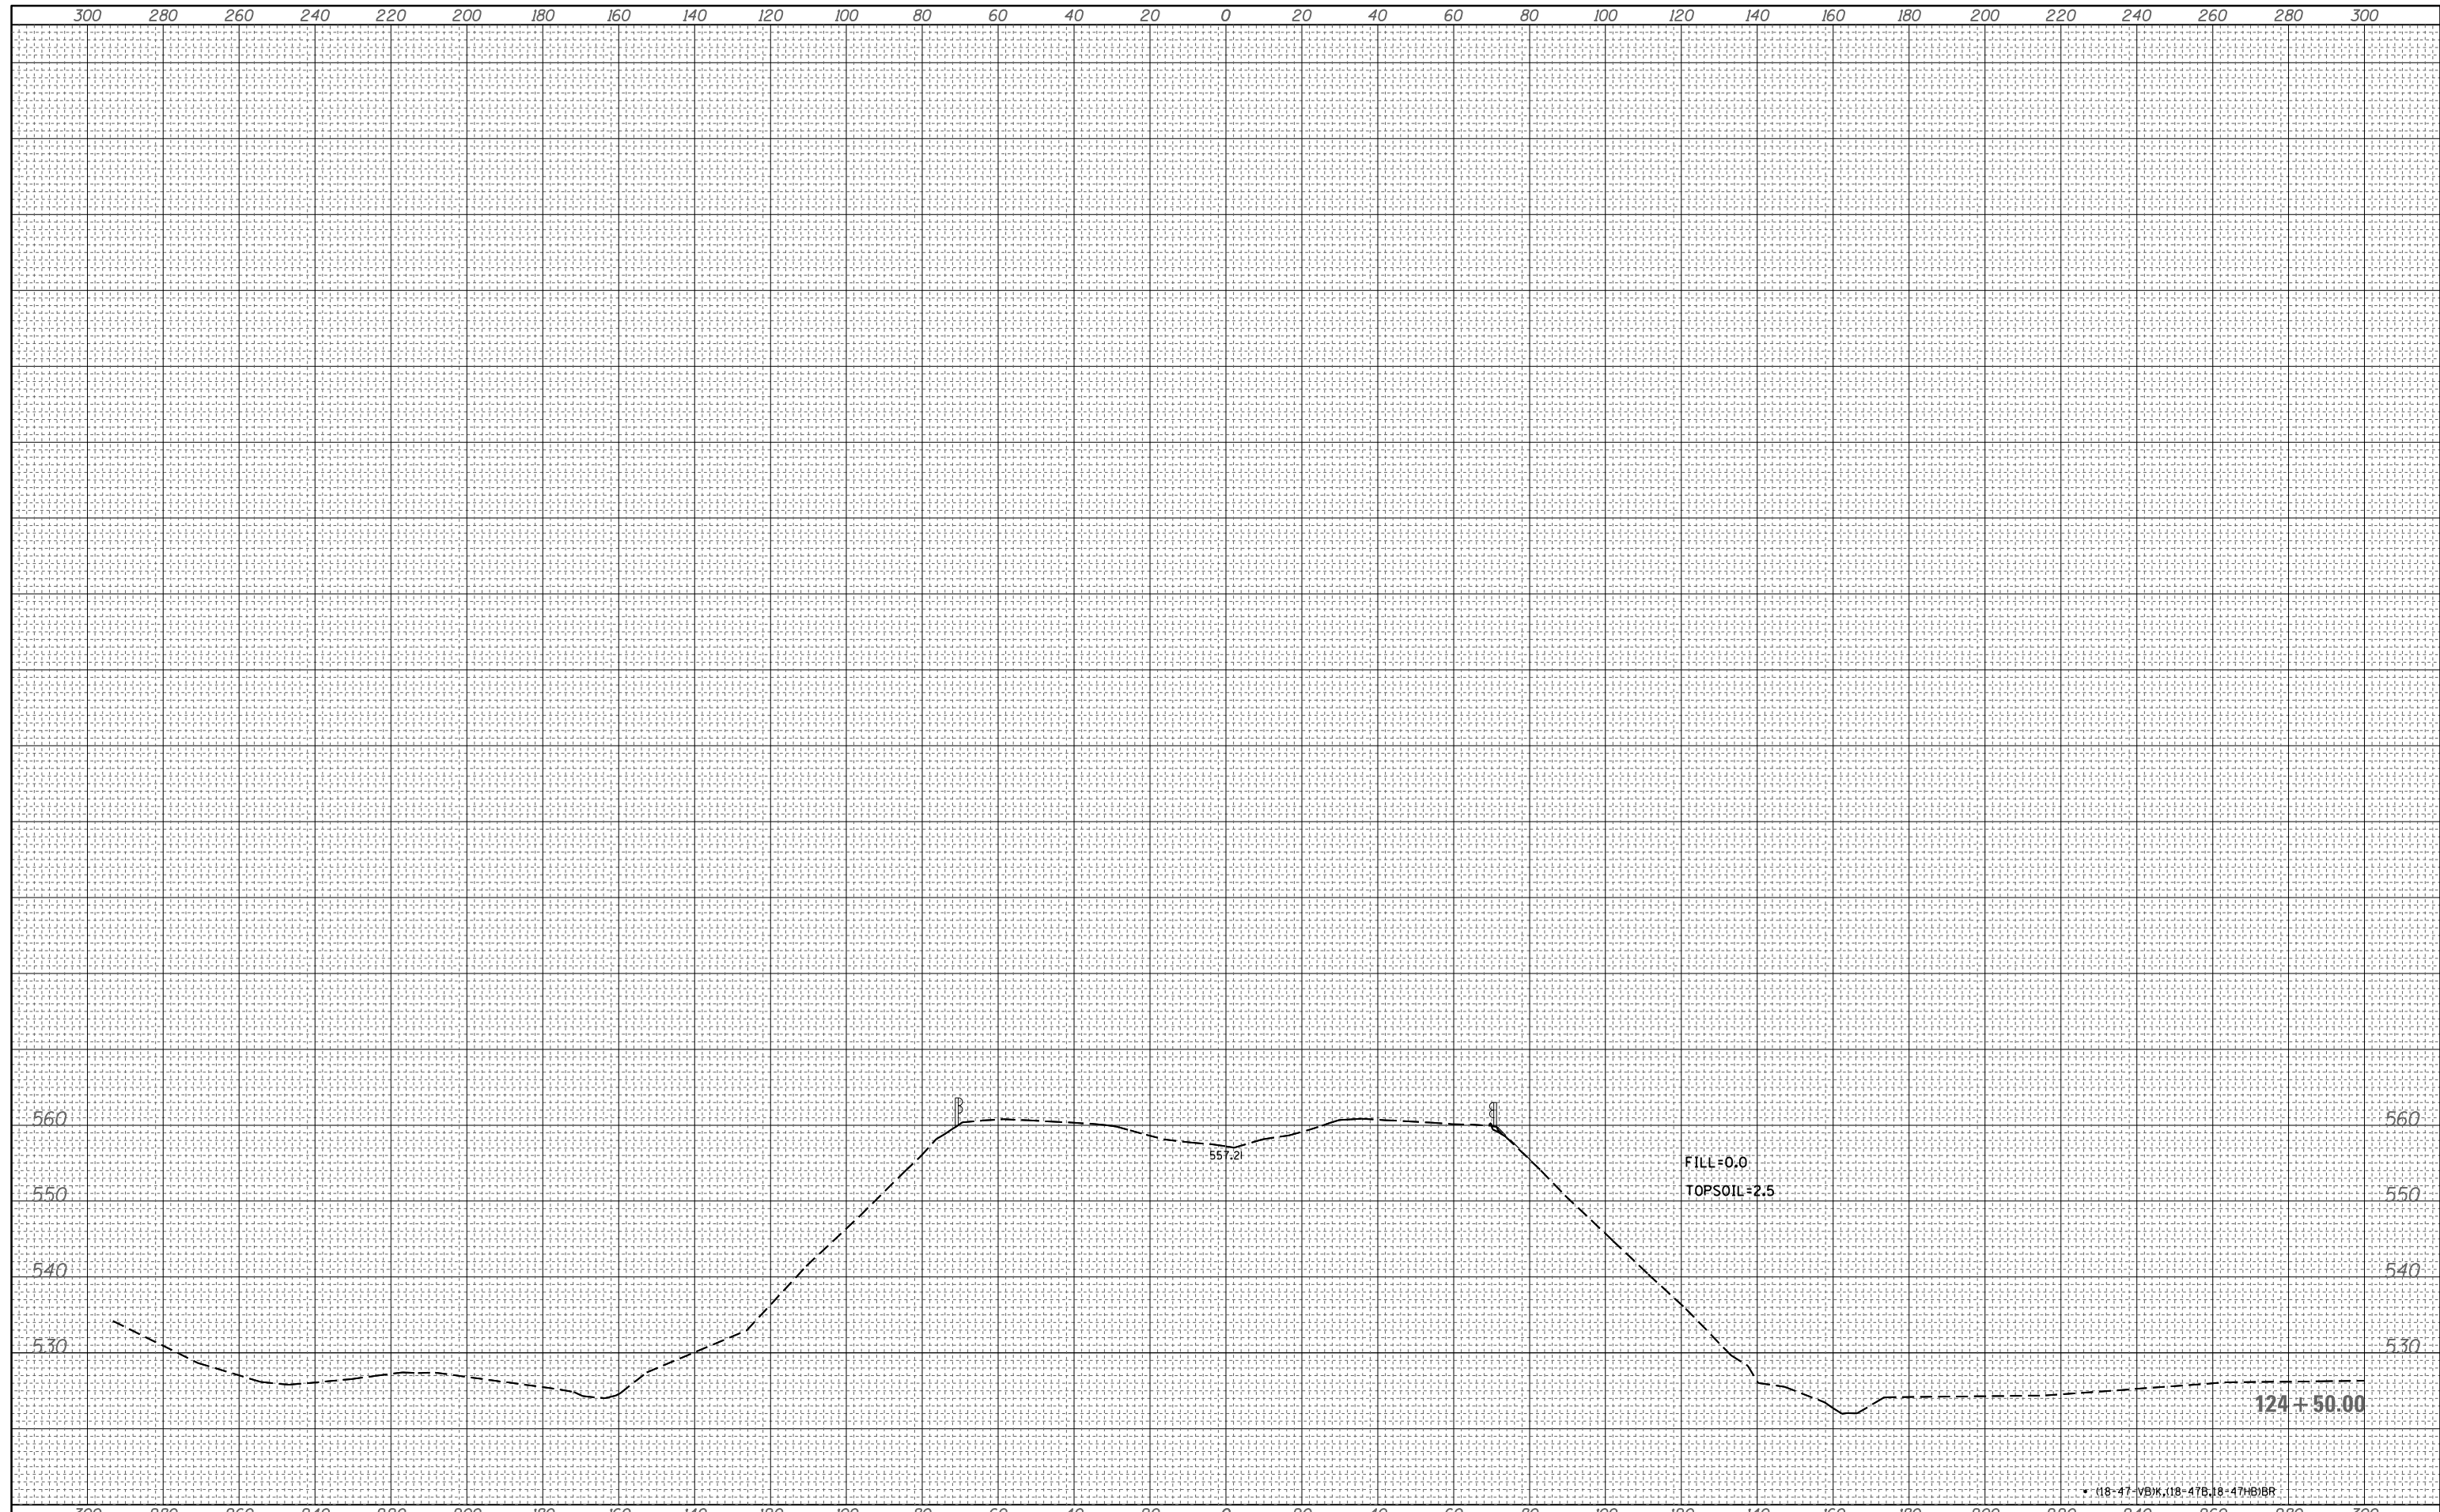

FILE NAME =	USER NAME = steffenk	DESIGNED -	REVISED -	STATE OF ILLINOIS DEPARTMENT OF TRANSPORTATION	CROSS SECTIONS (MAINLINE)	F.A.I. R.T.E.	SECTION	COUNTY	TOTAL SHEETS	SHEET NO.
c:\pw_work\pwidot\steffenk\d0186453\0774466-shr-xssht.dgn		DRAWN -	REVISED -			70	•	Cumberland	147	142
Default		CHECKED -	REVISED -			CONTRACT NO. 74466		ILLINOIS FED. AID PROJECT		
		DATE -	REVISED -			SCALE: 20	SHEET 8 OF 8 SHEETS	STA. 124+50.00 TO STA. 124+50.00		