


DATE	
BY	
FINAL SURVEY	SURVEYED
NOTE BOOK	PLOTTED
NO.	TEMPLATE
	AREAS CHECKED

DATE	
BY	
ORIGINAL SURVEY	SURVEYED
NOTE BOOK	PLOTTED
NO.	TEMPLATE
	AREAS CHECKED

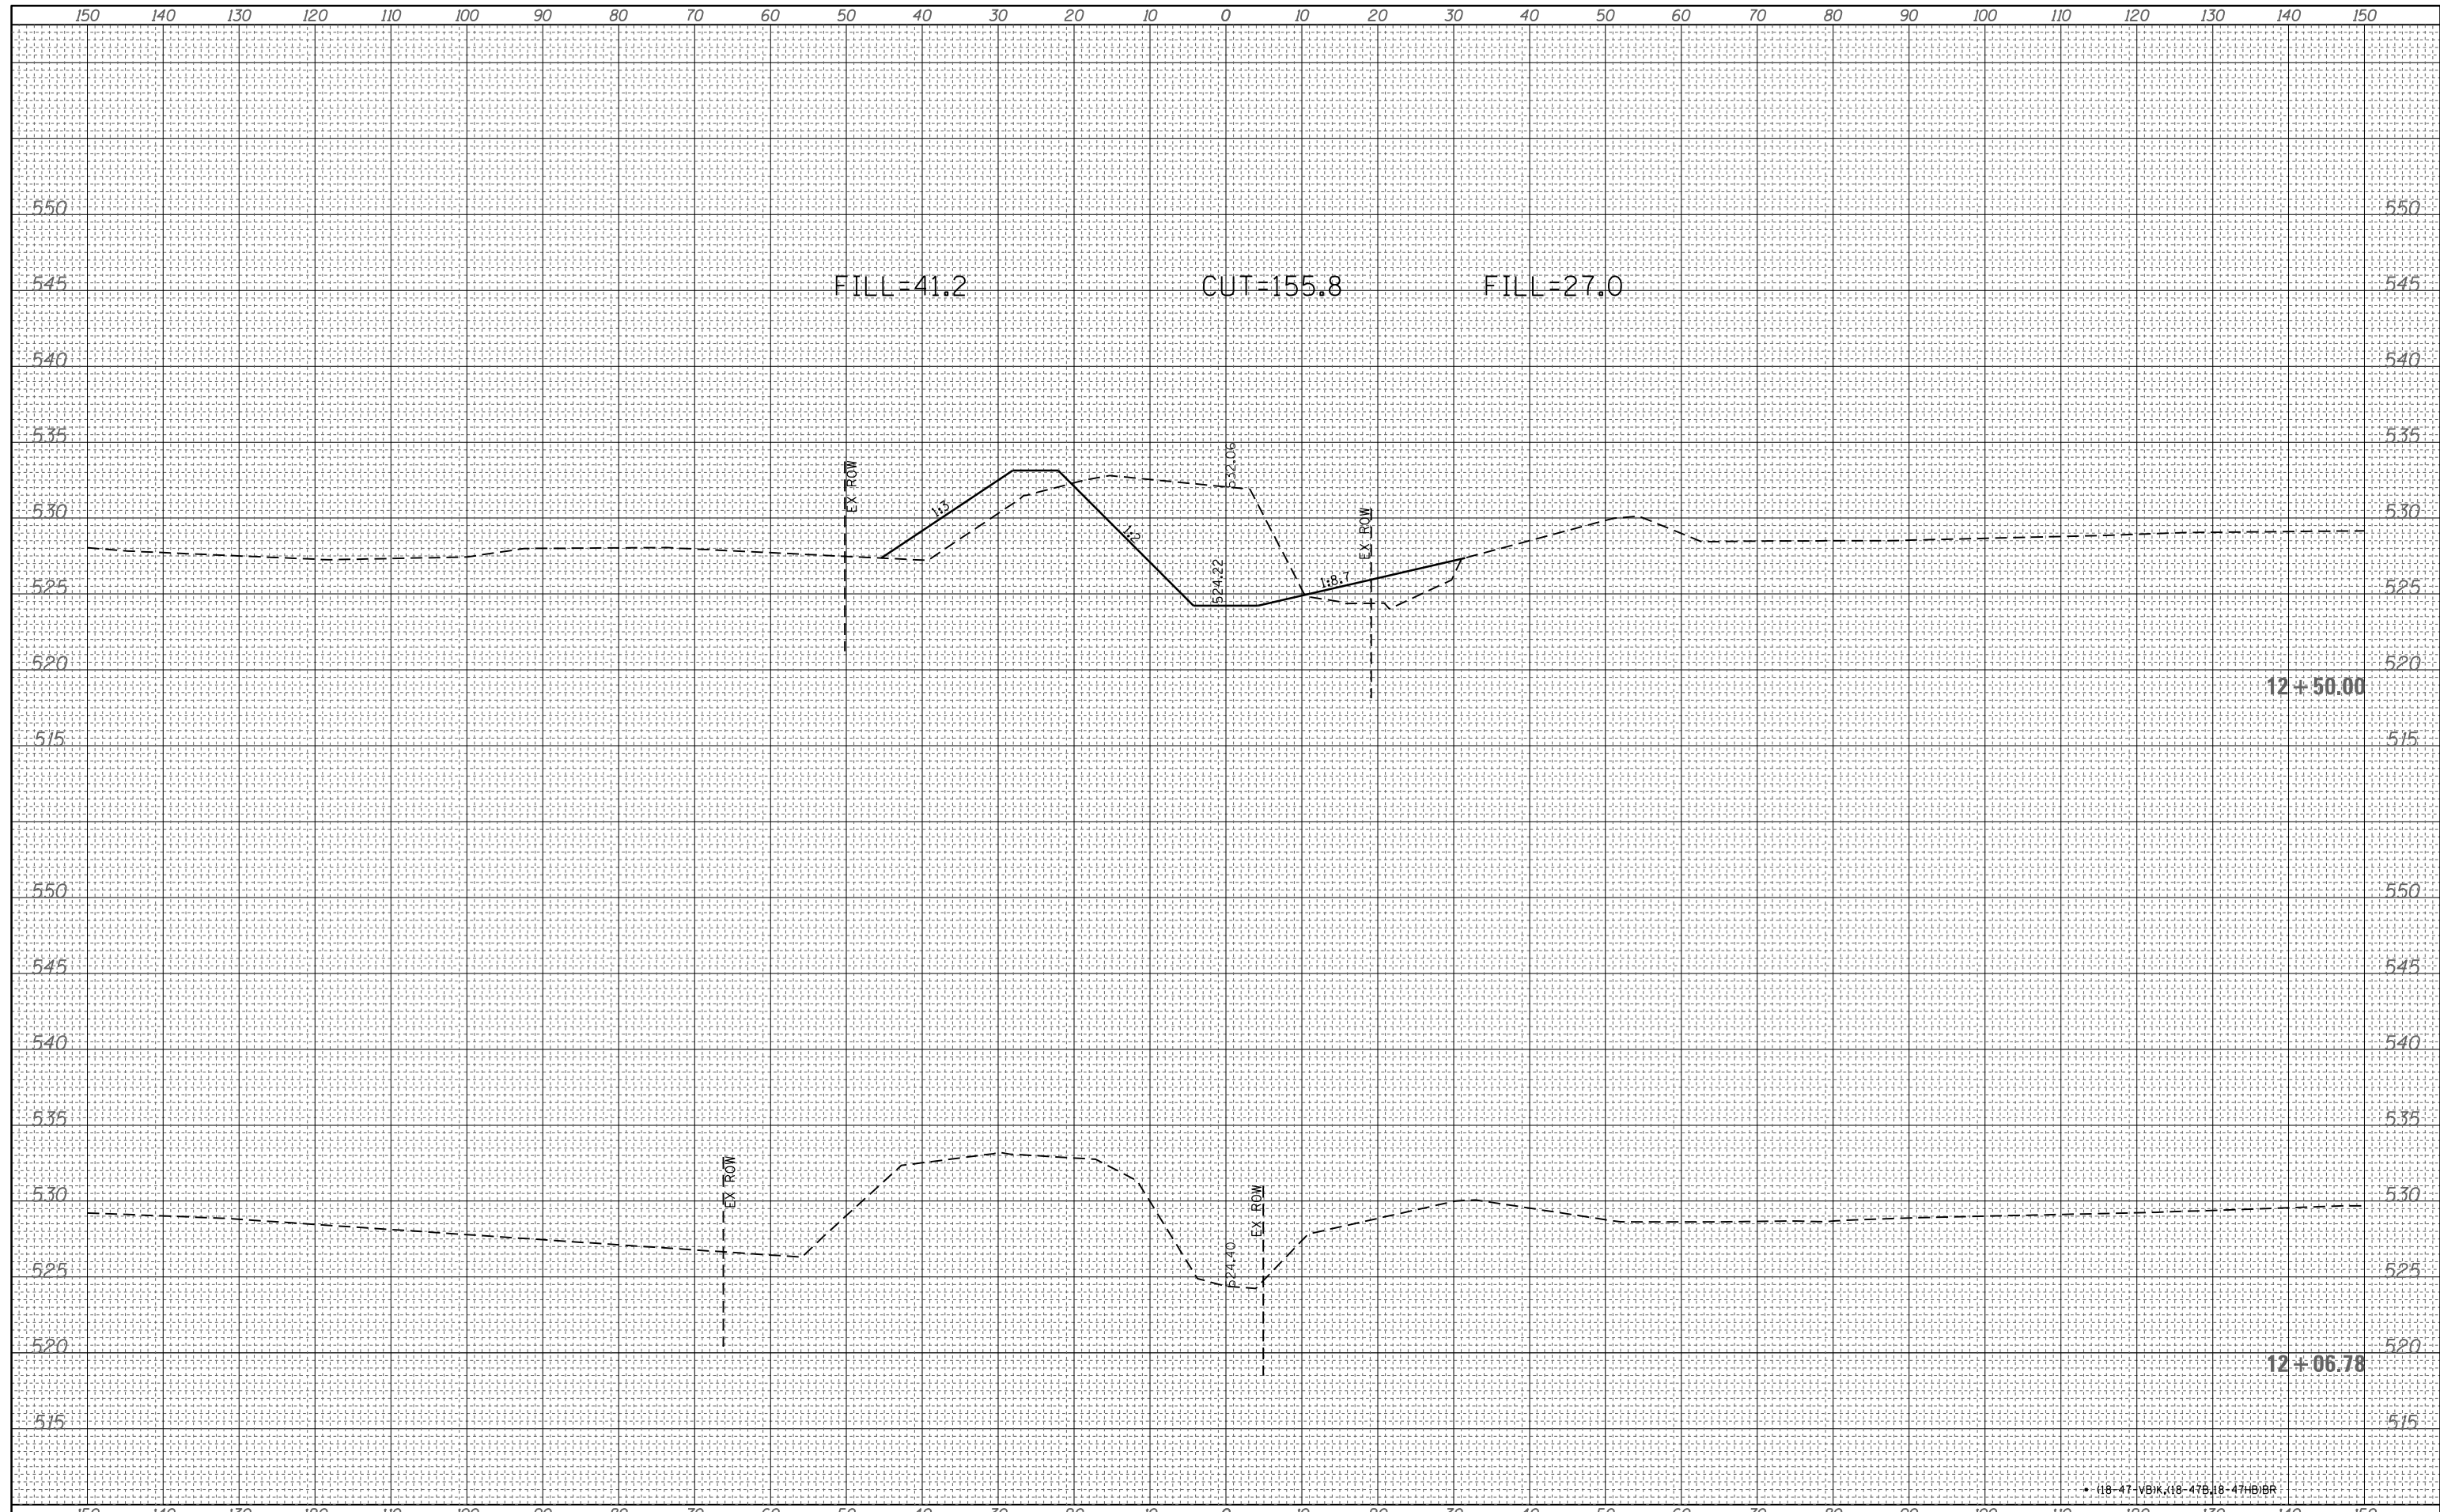

• (18-47-VBIX,18-47B,18-47H)BR

FILE NAME =	USER NAME = steffenmk	DESIGNED -	REVISED -	STATE OF ILLINOIS DEPARTMENT OF TRANSPORTATION	CROSS SECTIONS (CHANNEL)	F.A.I. RTE.	SECTION	COUNTY	TOTAL SHEETS	SHEET NO.
c:\pw_work\p\dot\steffenmk\d0186453\0774466-ent-channel\ssht.dgn		DRAWN -	REVISED -			70	•	Cumberland	147	143
Default		CHECKED -	REVISED -			CONTRACT NO. 74466			ILLINOIS FED. AID PROJECT	
		DATE -	REVISED -			SCALE: 10	SHEET 1	OF 5 SHEETS	STA. 12+06.78	TO STA. 12+50.00