


DATE	
BY	
FINAL SURVEY NO.	
SURVEYED PLOTTED	
NOTE BOOK	
AREAS CHECKED	

DATE	
BY	
ORIGINAL SURVEY NO.	
SURVEYED PLOTTED	
NOTE BOOK	
AREAS CHECKED	

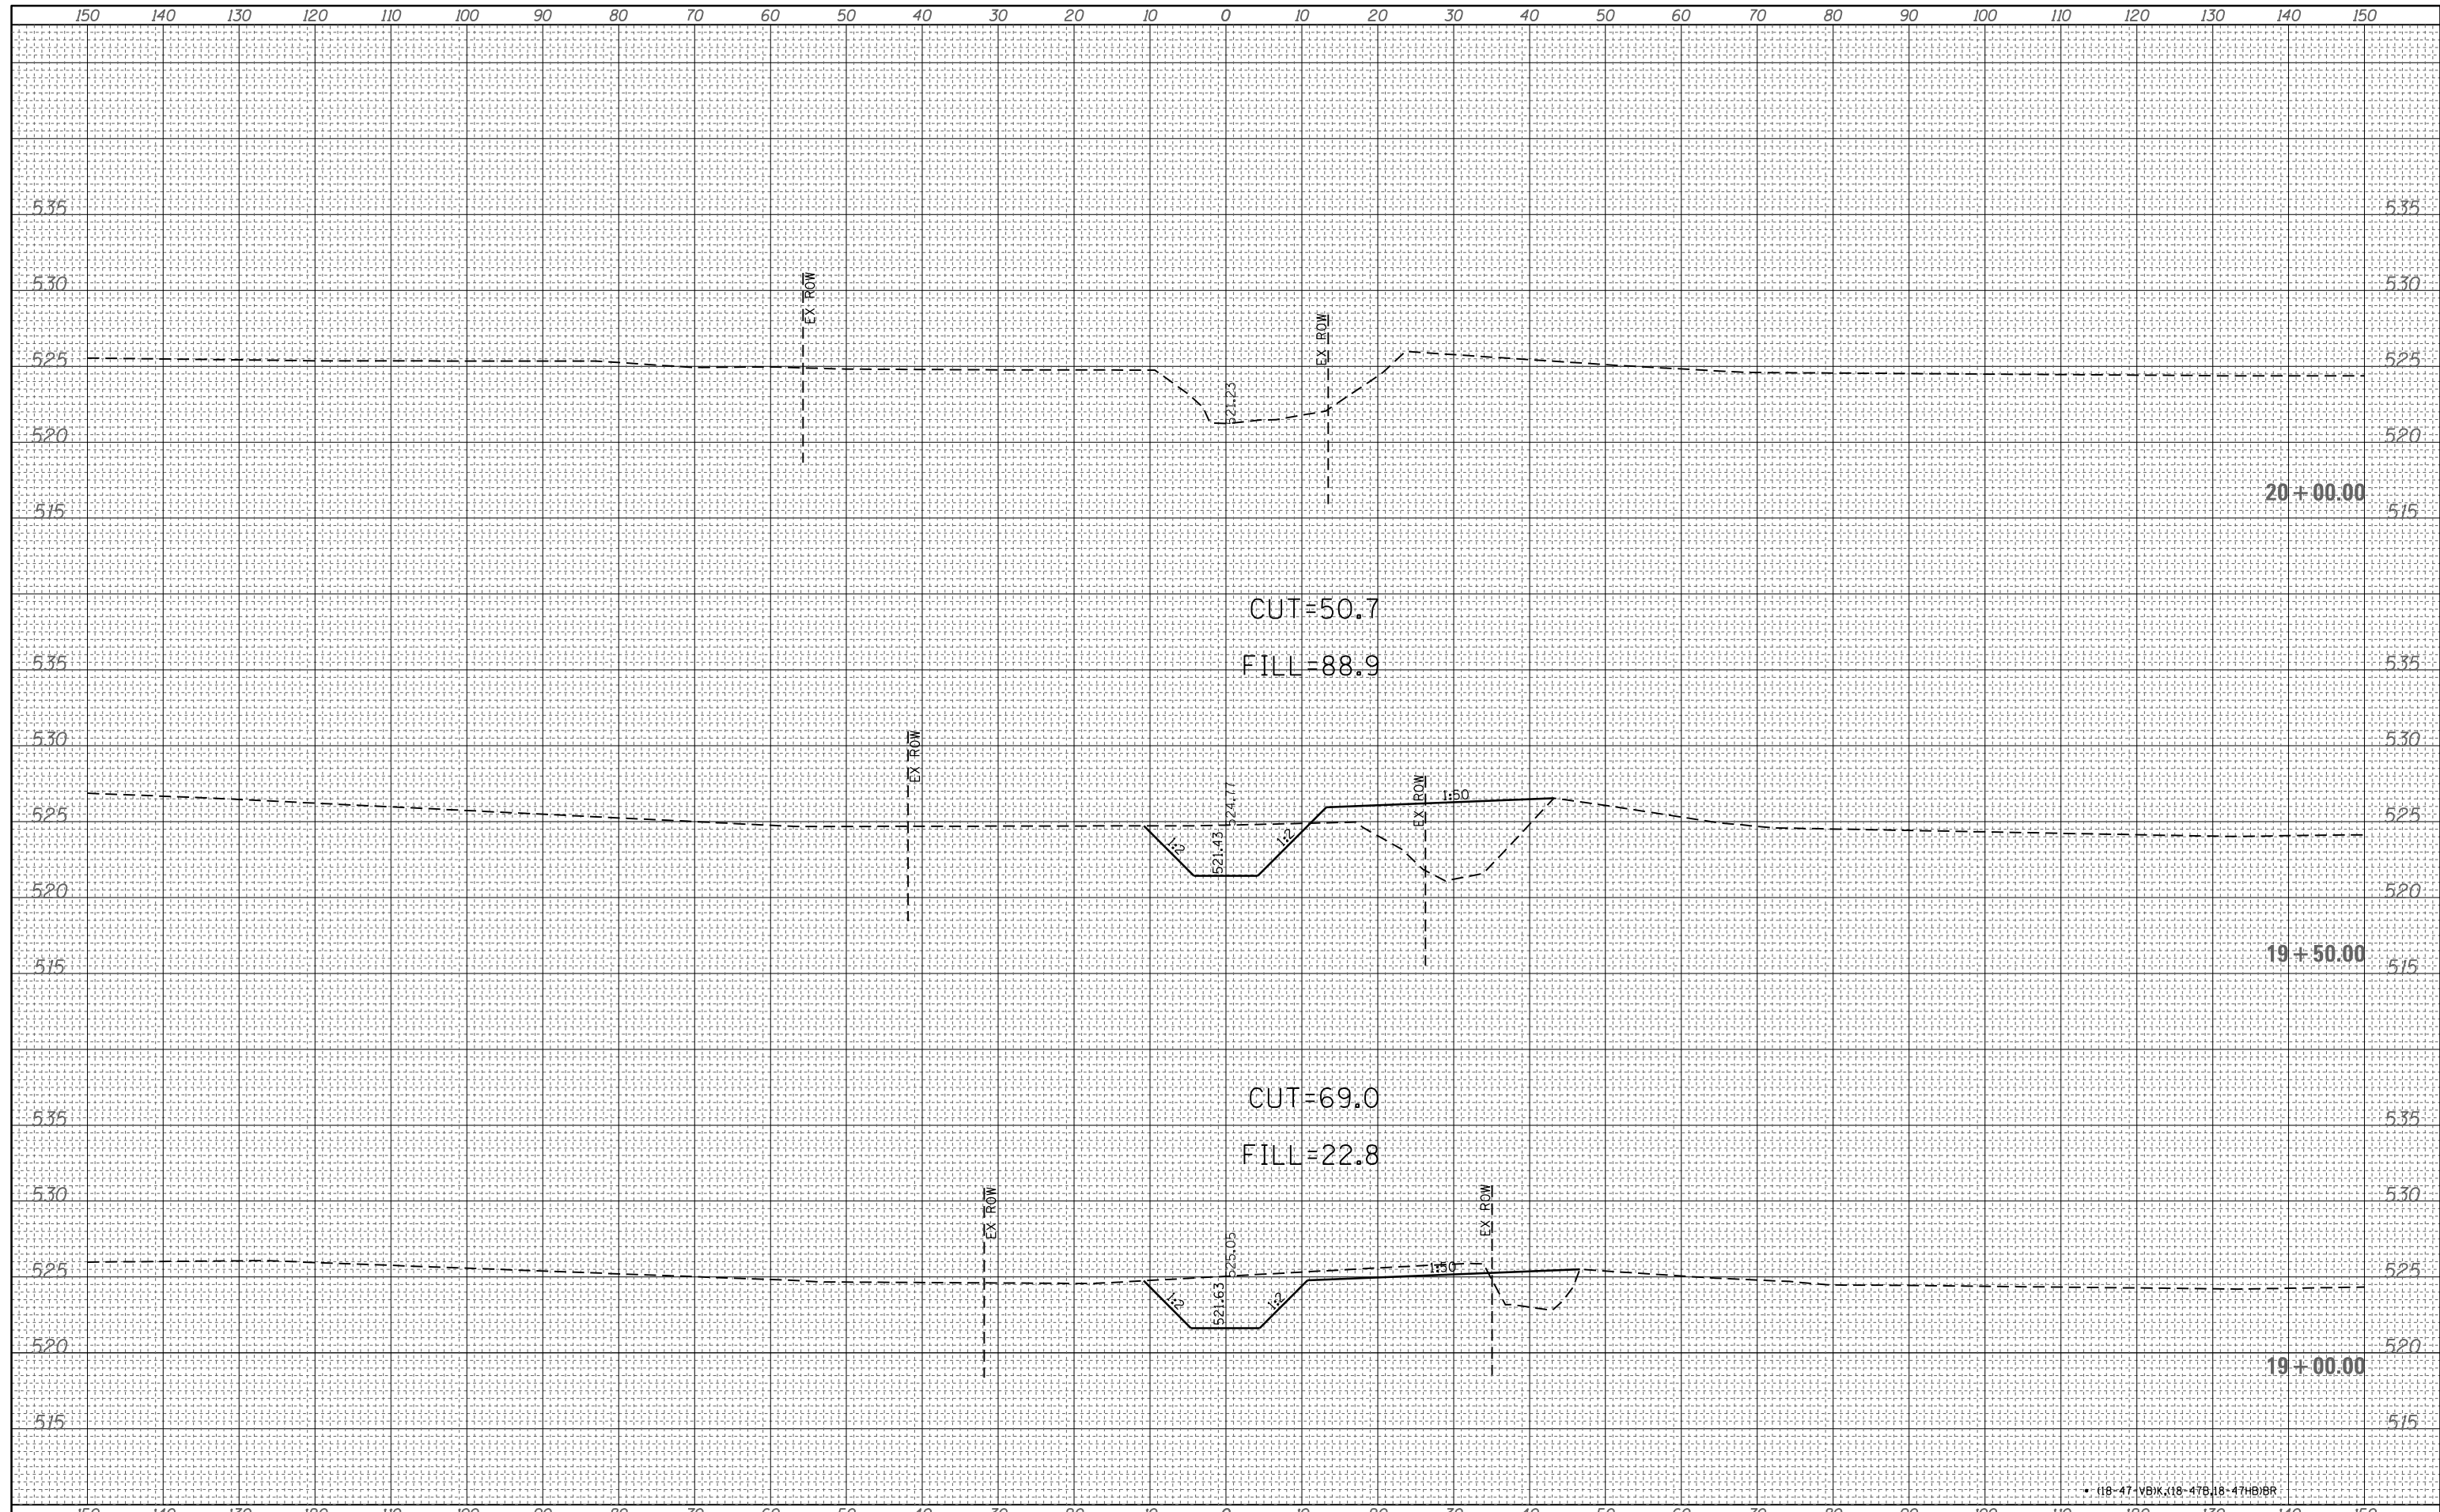

• (18-47-VBIX, 18-47B, 18-47H)BR

FILE NAME =	USER NAME = steffenmk	DESIGNED -	REVISED -	STATE OF ILLINOIS DEPARTMENT OF TRANSPORTATION	CROSS SECTIONS (CHANNEL)	F.A.I. RTE.	SECTION	COUNTY	TOTAL SHEETS	SHEET NO.
c:\pw_work\pwidot\steffenmk\d0186453\0774466-ent-channelxssht.dgn		DRAWN -	REVISED -			70	•	Cumberland	147	147
PLOT SCALE = 20.0000' / in.		CHECKED -	REVISED -			CONTRACT NO. 74466				
PLOT DATE = 8/20/2012		DATE -	REVISED -			ILLINOIS FED. AID PROJECT				
Default				SCALE: 10	SHEET 5 OF 5 SHEETS	STA. 19+00.00 TO STA. 20+00.00				