


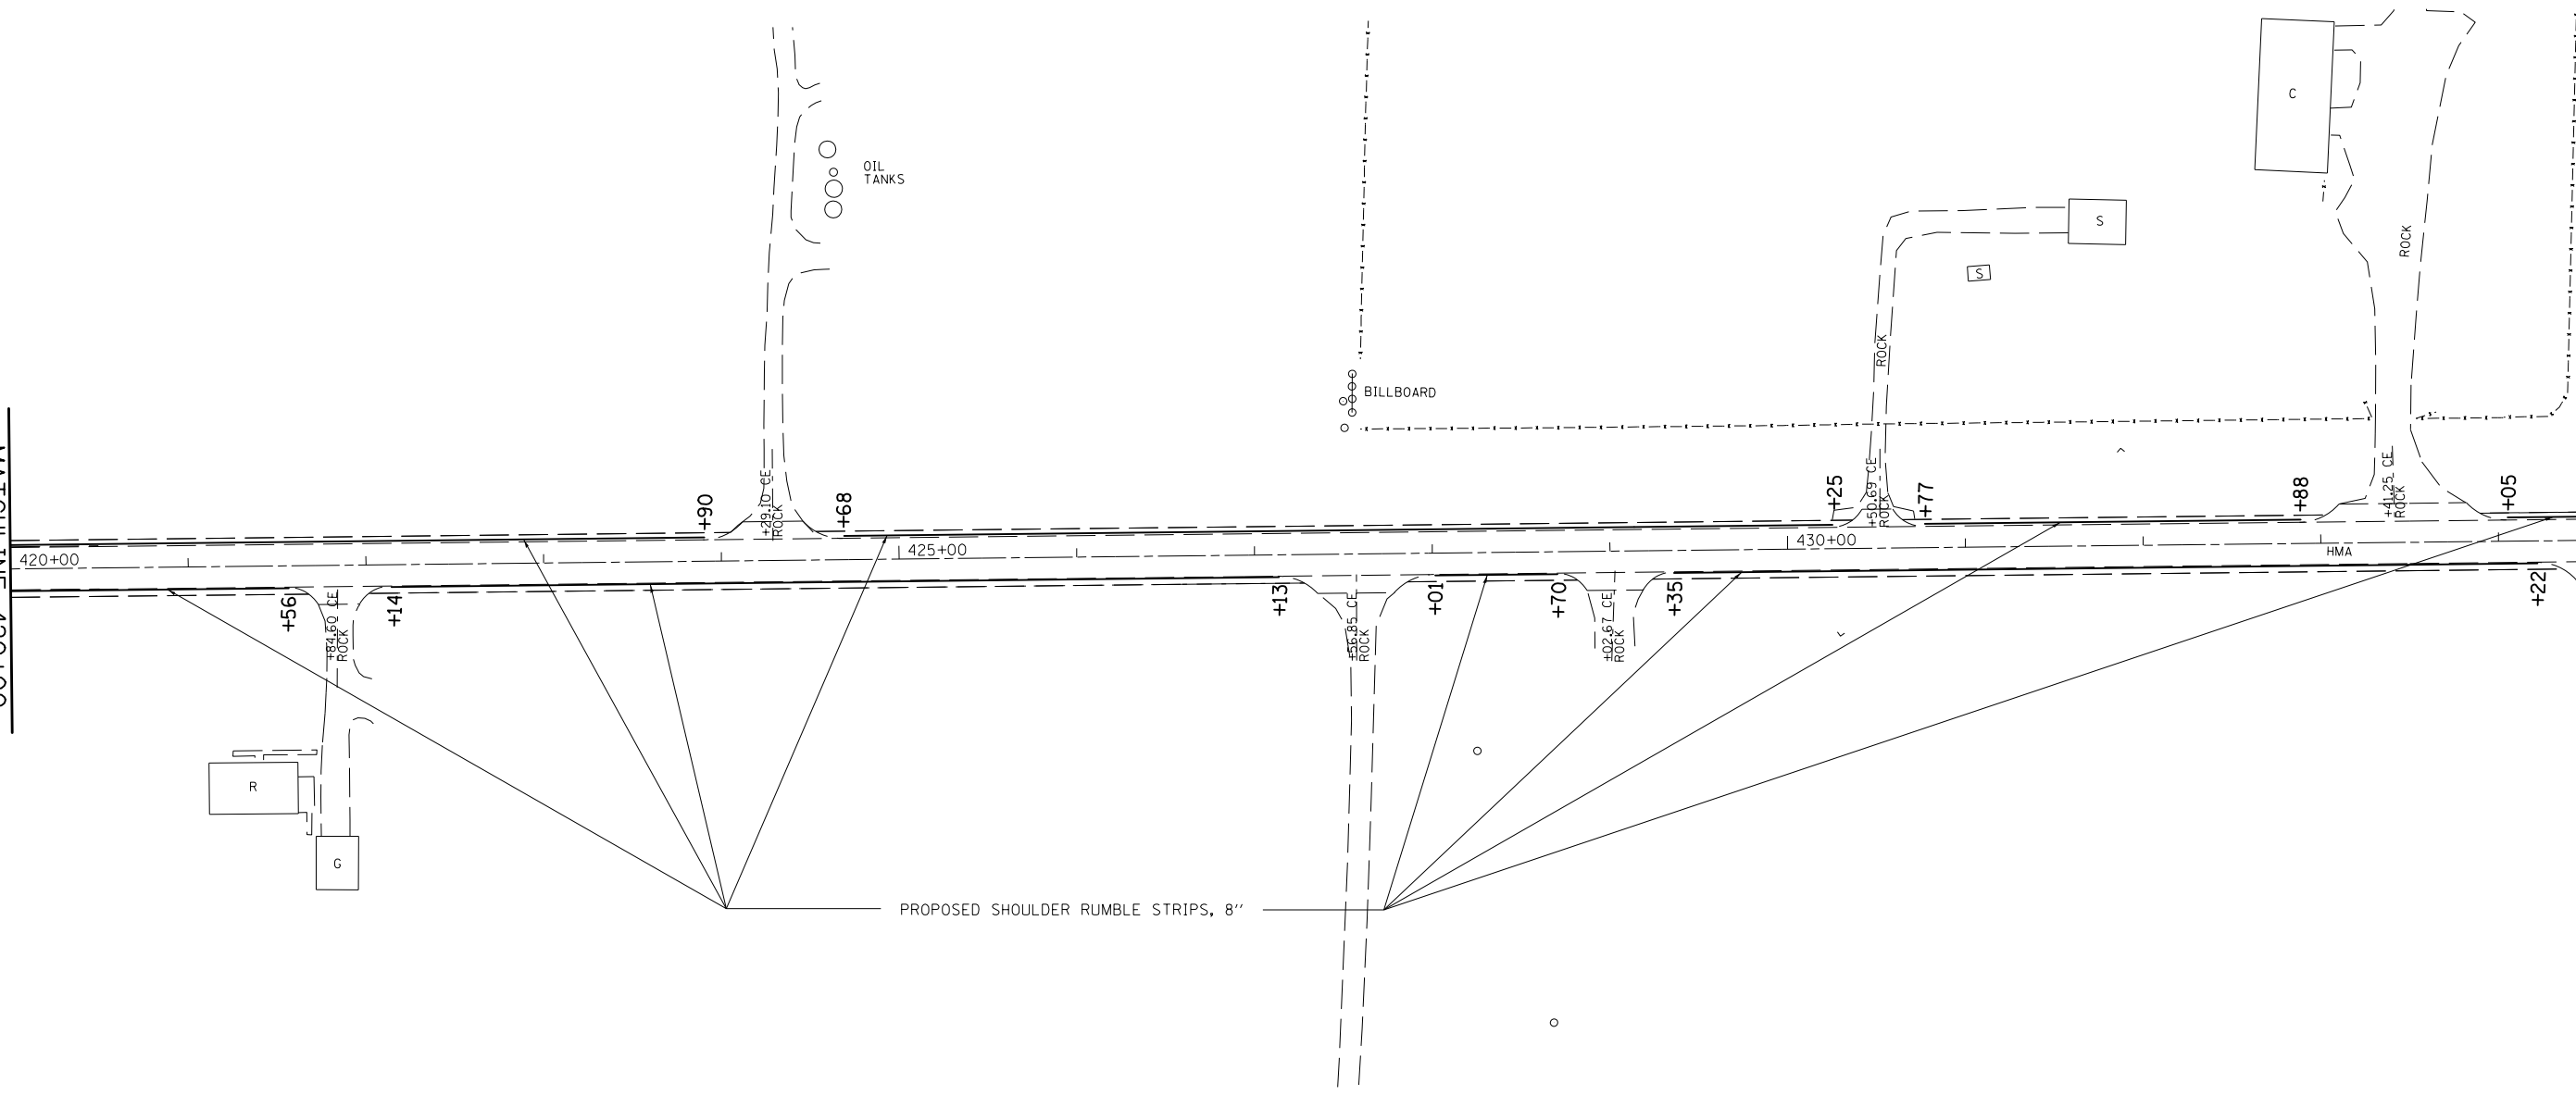


MATCHLINE 420+00

MATCHLINE 435+00



PROPOSED SHOULDER RUMBLE STRIPS, 8"

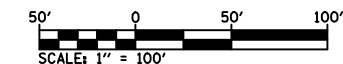

FILE NAME =
FILE

USER NAME = *USER*
PLOT SCALE = *SCALE*
PLOT DATE = *DATE*

DESIGNED -
DRAWN -
CHECKED -
DATE -

REVISED -
REVISED -
REVISED -
REVISED -

**STATE OF ILLINOIS
DEPARTMENT OF TRANSPORTATION**

PLAN VIEW

SCALE: SHEET NO. 21 OF 25 SHEETS STA. 420+00 TO STA. 435+00

F.A.P. RTE.	SECTION	COUNTY	TOTAL SHEETS	SHEET NO.
805	(101,102,61-1)I-1	MARION	30	26
CONTRACT NO. 76F98				
FED. ROAD DIST. NO. ILLINOIS FED. AID PROJECT				