


TO BE USED:  
STA. 10+30 TO STA. 11+83.35

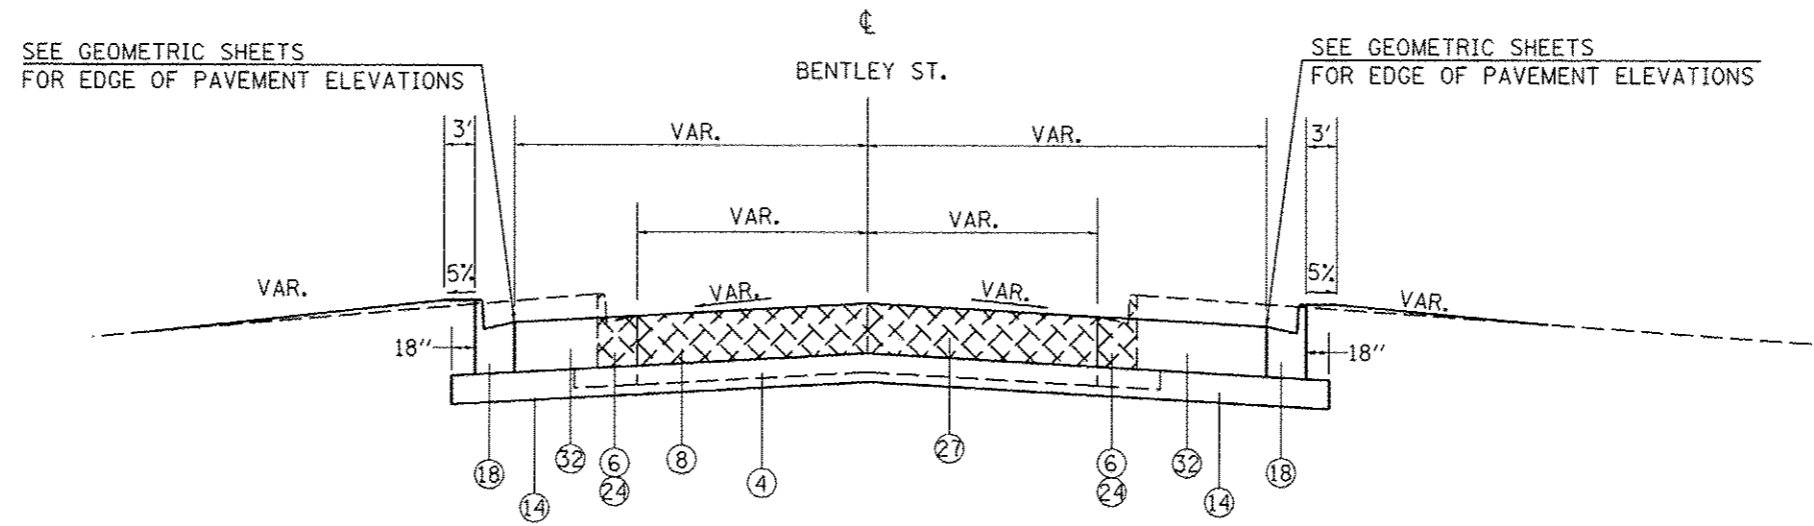

TO BE USED:  
STA. 9+06.83 TO STA. 9+56.04 SOUTH BENTLEY  
STA. 10+44.08 TO STA. 11+05.70 NORTH BENTLEY

- |   |   |   |
|---|---|---|
| <ul style="list-style-type: none"> <li>1 EXIST. PCC PAVEMENT 10"</li> <li>2 EXIST. HMA RESURFACING 3 1/4"</li> <li>3 EXIST. HMA SHOULDER 8"</li> <li>4 EXIST. SUB-BASE GRANULAR MATERIAL</li> <li>5 EXIST. MEDIAN</li> <li>6 EXIST. COMBINATION CURB &amp; GUTTER</li> <li>7 EXIST. SIDEWALK</li> <li>8 EXIST. PAVEMENT</li> <li>9 EXIST. MEDIAN SURFACE</li> </ul> | <ul style="list-style-type: none"> <li>10 PROP. HMA FULL DEPTH PAVEMENT 14 3/4"</li> <li>11 PROP. HMA POLY SURFACE COURSE, MIX "E", N105, 1 1/2"</li> <li>12 PROP. HMA POLY BINDER COURSE, IL-19.0, N105, 1 3/4" &amp; VARIABLE</li> <li>13 CONCRETE MEDIAN, TYPE SB-6.06</li> <li>14 PROP. SUB-BASE GRANULAR MATERIAL, TYPE A 8"</li> <li>15 PROP. HMA SHOULDER 8"</li> <li>16 PROP. PORTLAND CEMENT PAVEMENT 10", JOINTED</li> <li>17 PROP. SUB-BASE GRANULAR MATERIAL, TYPE C</li> <li>18 PROP. COMBINATION CONCRETE CURB AND GUTTER, TYPE B-6.24</li> <li>19 PROP. COMBINATION CONCRETE CURB AND GUTTER, TYPE B-6.06</li> </ul> | <ul style="list-style-type: none"> <li>20 PROP. CONCRETE MEDIAN SURFACE, 4"</li> <li>21 PROP. PORTLAND CEMENT CONCRETE SIDEWALK, 5"</li> <li>22 PROP. HMA SURFACE REMOVAL 3 1/4"</li> <li>23 PROP. MEDIAN REMOVAL</li> <li>24 PROP. CC&amp;G REMOVAL</li> <li>25 PROP. AGGREGATE FILL (INCIDENTAL)</li> <li>26 PROP. SIDEWALK REMOVAL</li> <li>27 PROP. PAVEMENT REMOVAL</li> <li>28 PROP. PAVED SHOULDER REMOVAL</li> <li>29 PROP. COMBINATION CONCRETE CURB AND GUTTER, SPECIAL</li> <li>30 PROP. SEGMENTAL BLOCK RETAINING WALL</li> <li>31 PROP. CONCRETE GUTTER, TYPE A</li> <li>32 PROP. PCC PAVEMENT 8"</li> </ul> |
|---|---|---|

|           |           |          |         |   |                                      |           |           |             |                         |                           |              |           |
|-----------|-----------|----------|---------|---|--------------------------------------|-----------|-----------|-------------|-------------------------|---------------------------|--------------|-----------|
| FILE NAME | USER NAME | DESIGNED | REVISED | <b>STATE OF ILLINOIS<br/>DEPARTMENT OF TRANSPORTATION</b> | <b>TYPICALS</b>                      |           |           | F.A.P. RTE. | SECTION                 | COUNTY                    | TOTAL SHEETS | SHEET NO. |
|           |           |          |         |   | <b>NORTH RUSSELL ST./BENTLEY ST.</b> |           |           | 331         | (IX-1UR-5,RS-3,N-5,TS-4 | WILLIAMSON                | 288          | 24        |
|           |           |          |         |   | SCALE:                               | SHEET NO. | OF SHEETS | STA.        | TO STA.                 | <b>CONTRACT NO. 78203</b> |              |           |
|           |           |          |         |   | ILLINOIS FED. AID PROJECT            |           |           |             |                         |                           |              |           |