
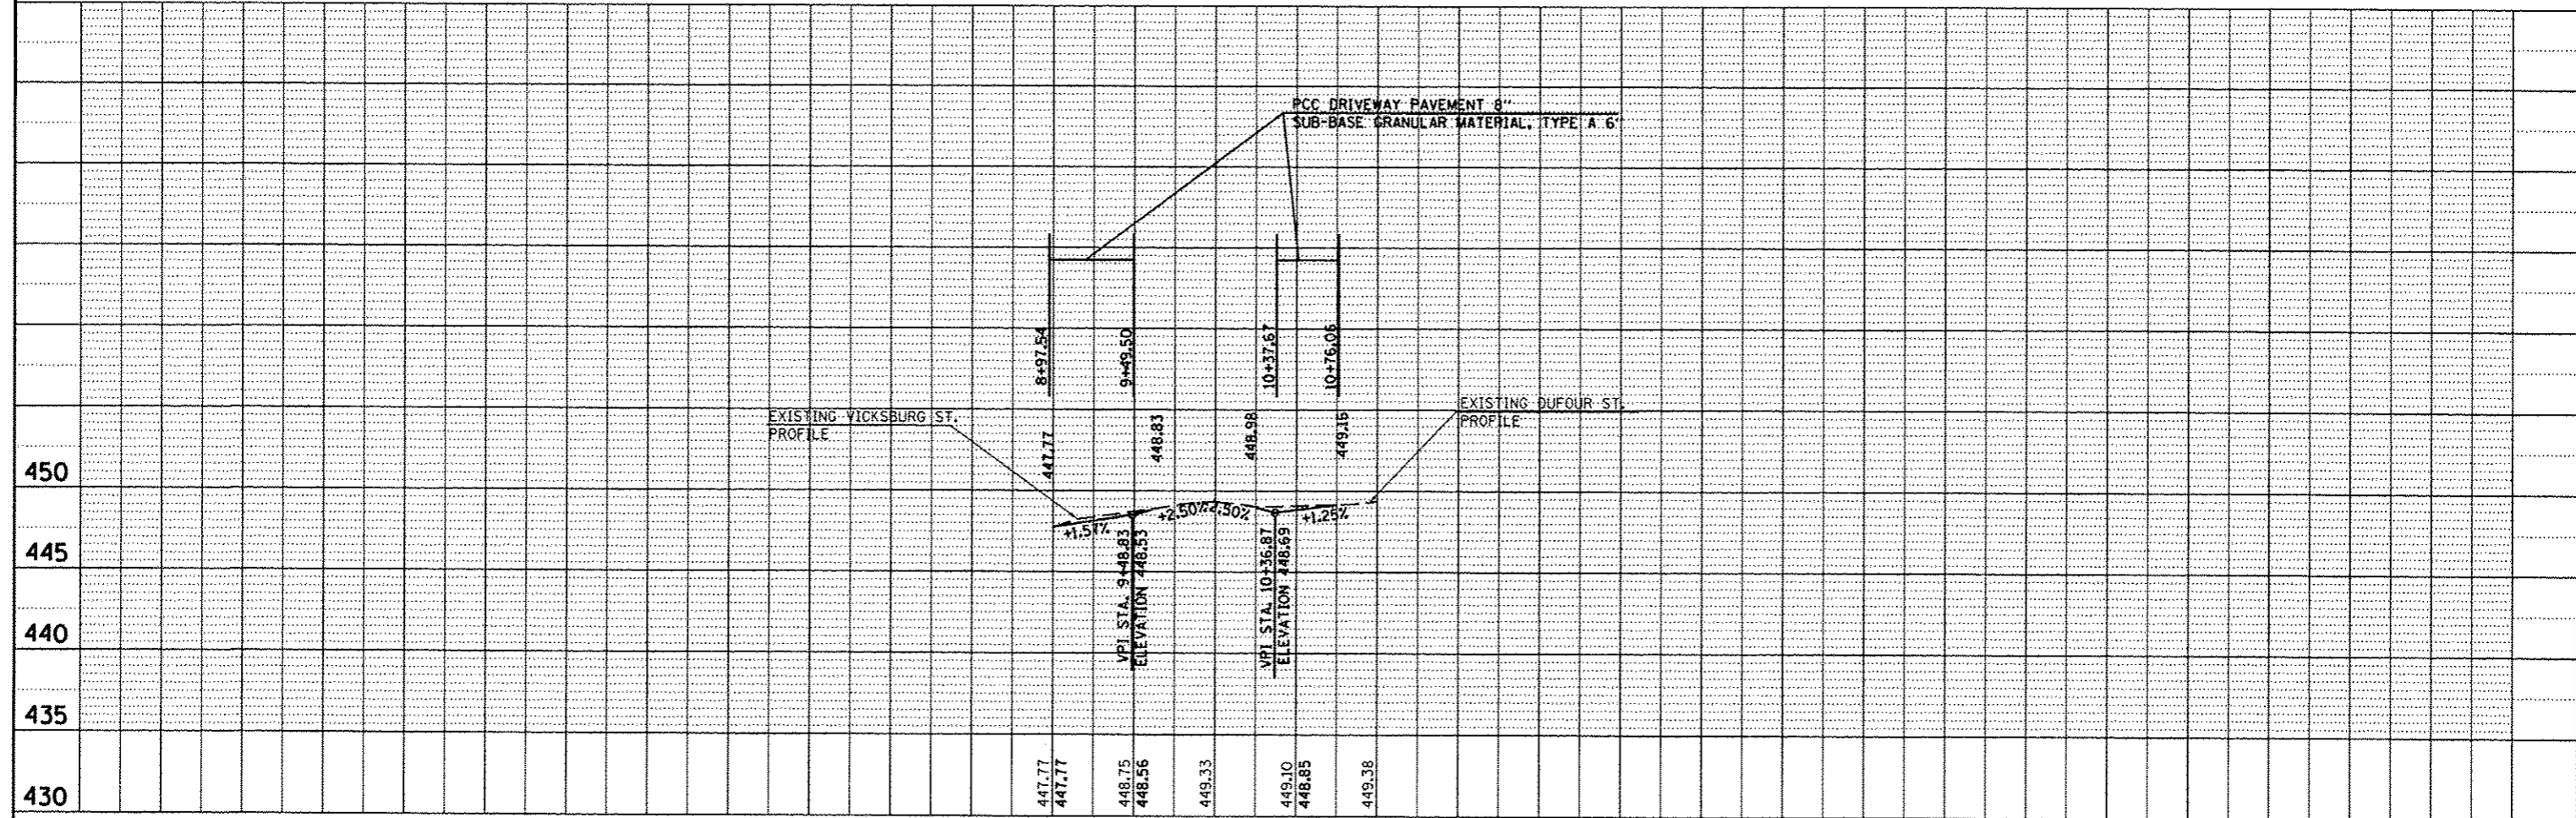


PLAN	SURVEYED	BY	DATE
	DESIGNED		
	CHECKED		
	IN CHARGE		
	NO. OF PAGES		
	NO. OF SHEETS		
	CADD FILE NAME		

PROFILE	SURVEYED	BY	DATE
	DESIGNED		
	CHECKED		
	IN CHARGE		
	NO. OF PAGES		
	NO. OF SHEETS		
	CADD FILE NAME		

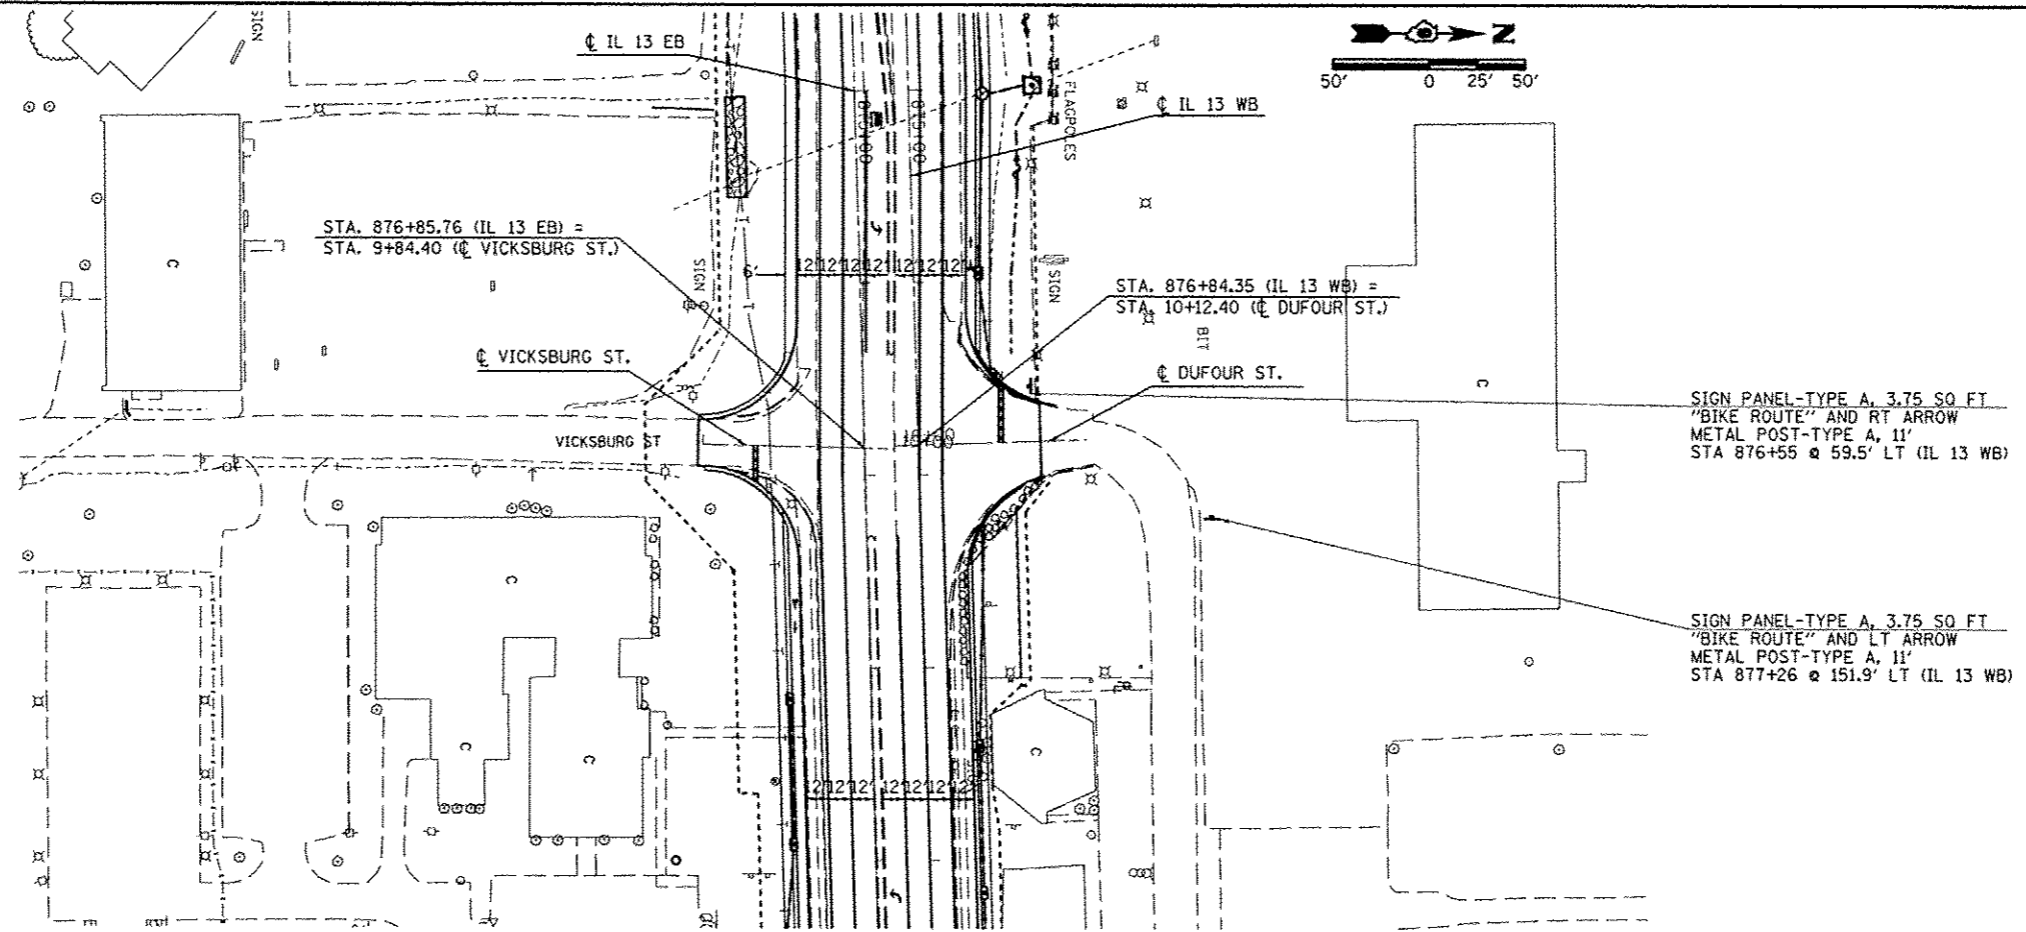

FILE NAME =	USER NAME = #USER#	DESIGNED -	REVISED -	STATE OF ILLINOIS DEPARTMENT OF TRANSPORTATION	PLAN-PROFILE VICKSBURG ST./DUFOUR ST.	F.A.P. RTE.	SECTION	COUNTY	TOTAL SHEETS	SHEET NO.
cr:\pr-work\psd\ok\11\gk\d\0104451\78203	nt-plnpr.f.dgn	DRAWN -	REVISED -			331	11X-1R-5,RS-3,N-5,TS-4	WILLIAMSON	288	62
PLOT SCALE = 100.0000' / in.	CHECKED -	REVISED -	REVISED -			CONTRACT NO. 78203		ILLINOIS FED. AID PROJECT		
PLOT DATE = 5/11/2012	DATE -	REVISED -	REVISED -			SCALE: 50	SHEET NO. 1 OF 1 SHEETS	STA.	TO STA.	