


PLAN	SURVEYED	BY	DATE
	PLOTTED		
	CHECKED		
	NO. OF PAGES		
	NO. OF SHEETS		
	DATE		
	PROJECT NAME		
	NO.		


PROFILE	SURVEYED	BY	DATE
	PLOTTED		
	CHECKED		
	NO. OF PAGES		
	NO. OF SHEETS		
	DATE		
	PROJECT NAME		
	NO.		

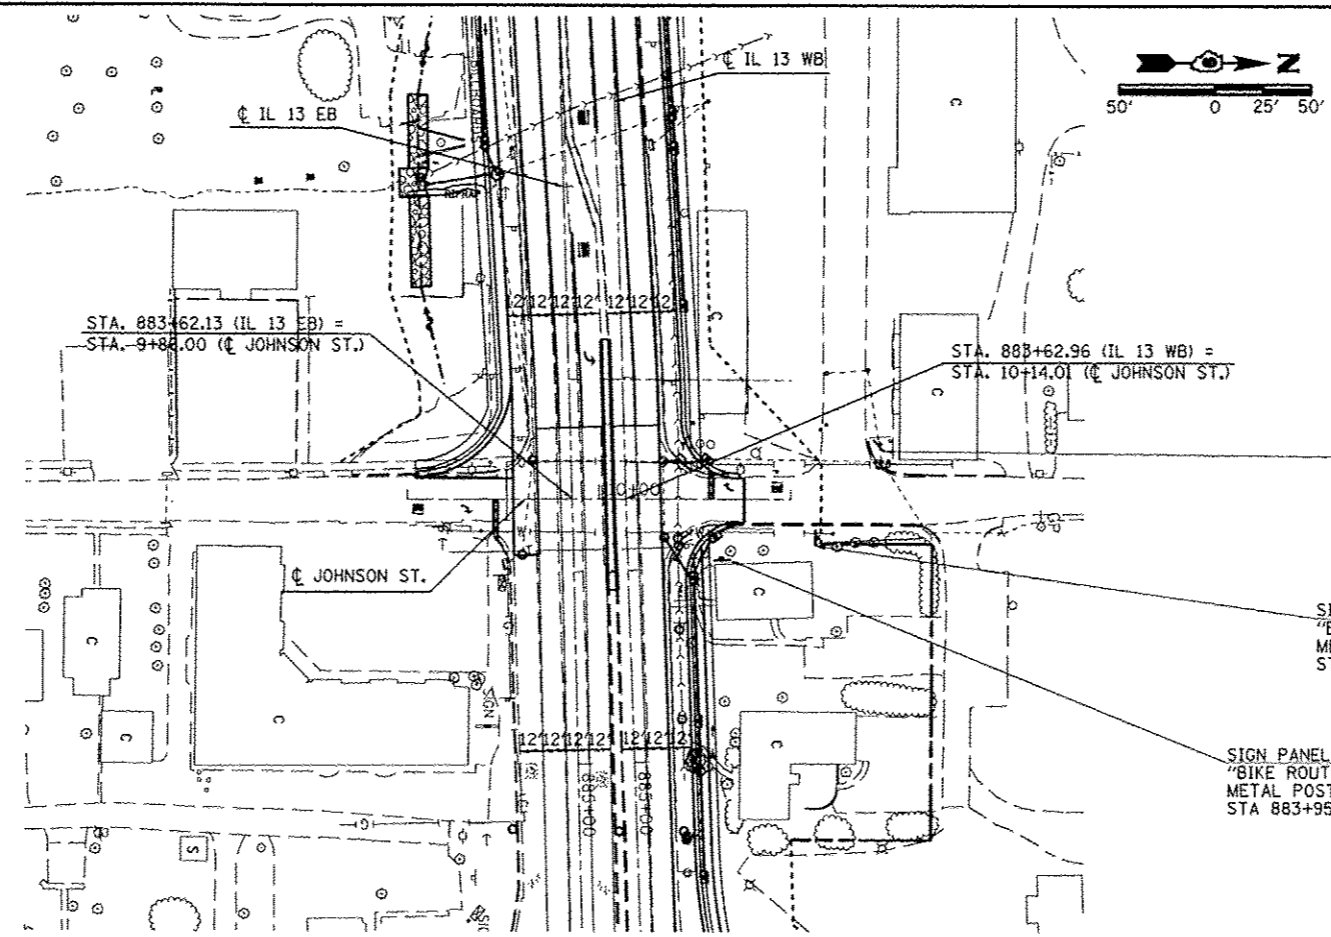

SIGN PANEL-TYPE A, 3.75 SQ FT
"BIKE ROUTE" AND LT ARROW
METAL POST-TYPE A, 11'
STA 883+38 @ 133.2' LT (IL 13 WB)

SIGN PANEL-TYPE A, 3.75 SQ FT
"BIKE ROUTE" AND LT ARROW
METAL POST-TYPE A, 11'
STA 883+86 @ 99.3' LT (IL 13 WB)

SIGN PANEL-TYPE A, 3.75 SQ FT
"BIKE ROUTE" AND RT ARROW
METAL POST-TYPE A, 11'
STA 883+95 @ 48.9' LT (IL 13 WB)

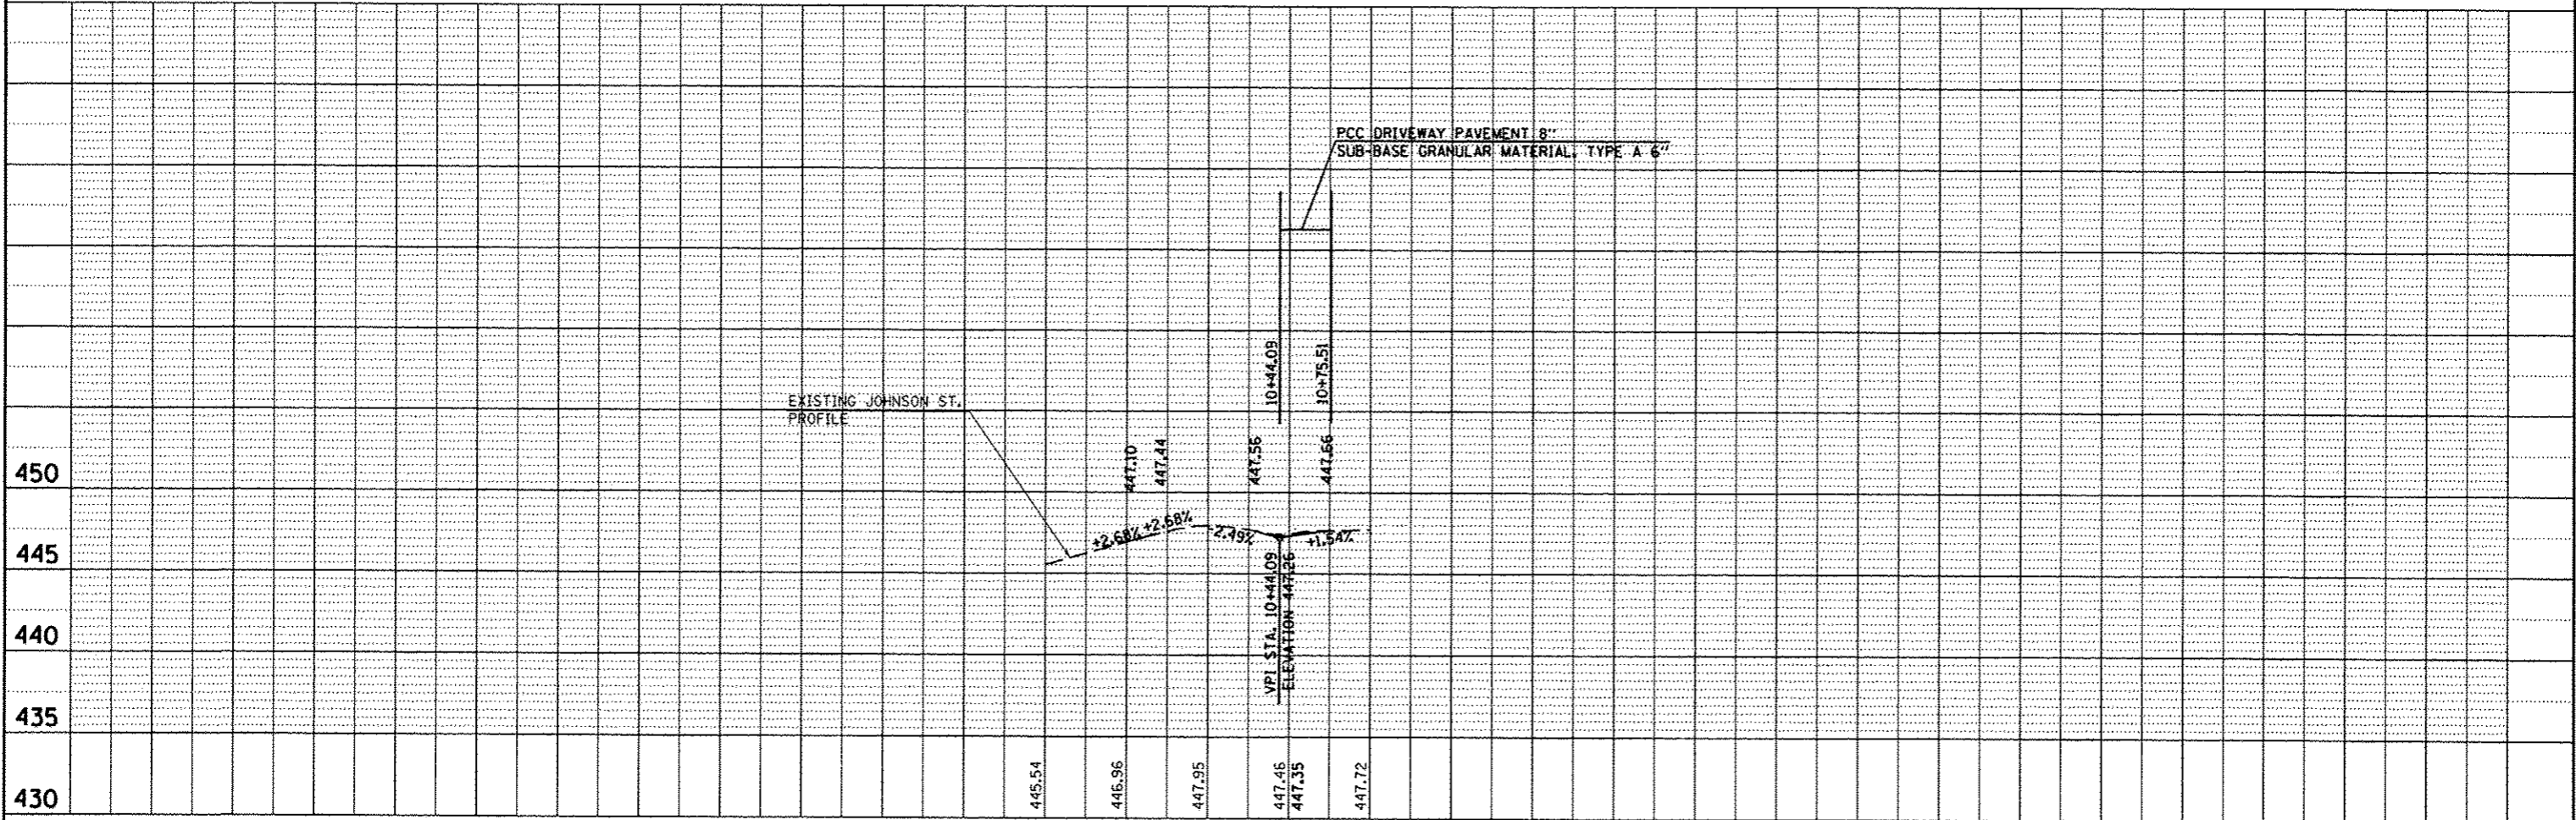

FILE NAME =	USER NAME = #USER#	DESIGNED -	REVISED -	STATE OF ILLINOIS DEPARTMENT OF TRANSPORTATION	PLAN-PROFILE JOHNSON STREET	F.A.P. RTE.	SECTION	COUNTY	TOTAL SHEETS	SHEET NO.
c:\pwwork\pwwork\kellagko\d0184451\78283	ht-plnpr.f.dgn	DRAWN -	REVISED -			331	(IX-1R-5,RS-3,N-5,TS-4	WILLIAMSON	288	64
PLOT SCALE = 100.0000' / in.		CHECKED -	REVISED -			CONTRACT NO. 78203		ILLINOIS FED. AID PROJECT		
PLOT DATE = 5/11/2012		DATE -	REVISED -			SCALE: 50	SHEET NO. 1 OF 1 SHEETS	STA.	TO STA.	