


PLAN VIEW
(NOT TO SCALE)

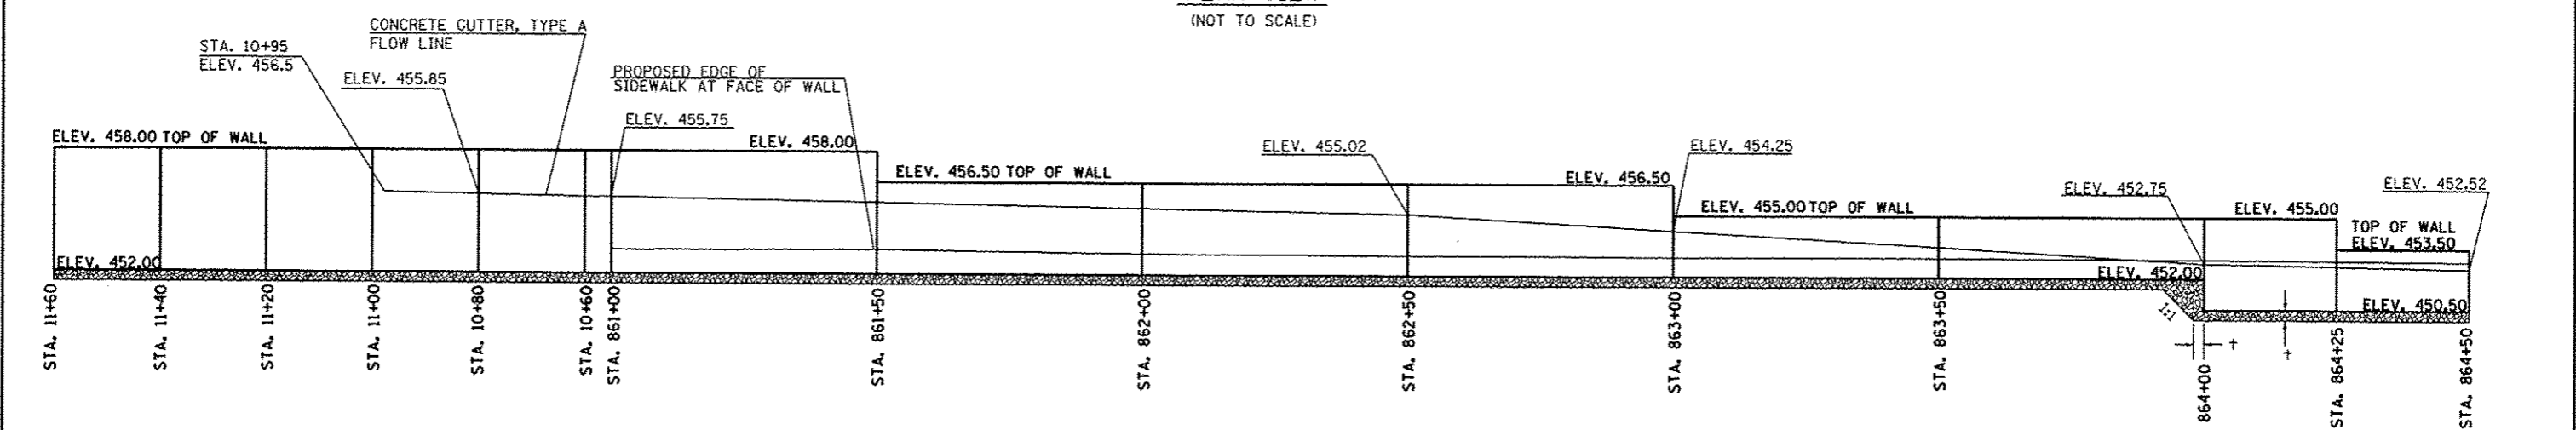

ELEVATION VIEW
(NOT TO SCALE)

- NOTES:
1. SINCE THE WALL WILL BE BATTERED, THE STATIONS SHOWN REFERENCE THE LOCATIONS AT THE BASE OF THE WALL AND THE ELEVATION AT THE TOP OF THE WALL.
 2. END UNITS SHALL HAVE FACE ON 2 SIDES.
 3. PERFORATED DRAIN PIPE SHALL BE CONNECTED TO INLETS TO DRAIN, SEE PLAN VIEW.
 4. SOIL REINFORCEMENT IS NOT REQUIRED AS PART OF THIS DESIGN.

FILE NAME =	USER NAME = #USER#	DESIGNED -	REVISED -	STATE OF ILLINOIS DEPARTMENT OF TRANSPORTATION	RETAINING WALL DETAIL	F.A.P. RTE.	SECTION	COUNTY	TOTAL SHEETS	SHEET NO.	
o:\pwork\pwork\dot\kell\gk\d\0184491\78201-eh-t-ds.dgn		DRAWN -	REVISED -			331	(IX-1R-5,RS-3,N-5,TS-4	WILLIAMSON	288	140	
PLOT SCALE = 48.0000' / 1"		CHECKED -	REVISED -			CONTRACT NO. 78203					
PLOT DATE = 5/11/2012		DATE -	REVISED -			ILLINOIS FED. AID PROJECT					