


DATE	BY
SURVEYED	BY
PLOTTED	BY
NOTE BOOK	NO.
AREAS CHECKED	

DATE	BY
SURVEYED	BY
PLOTTED	BY
NOTE BOOK	NO.
AREAS CHECKED	

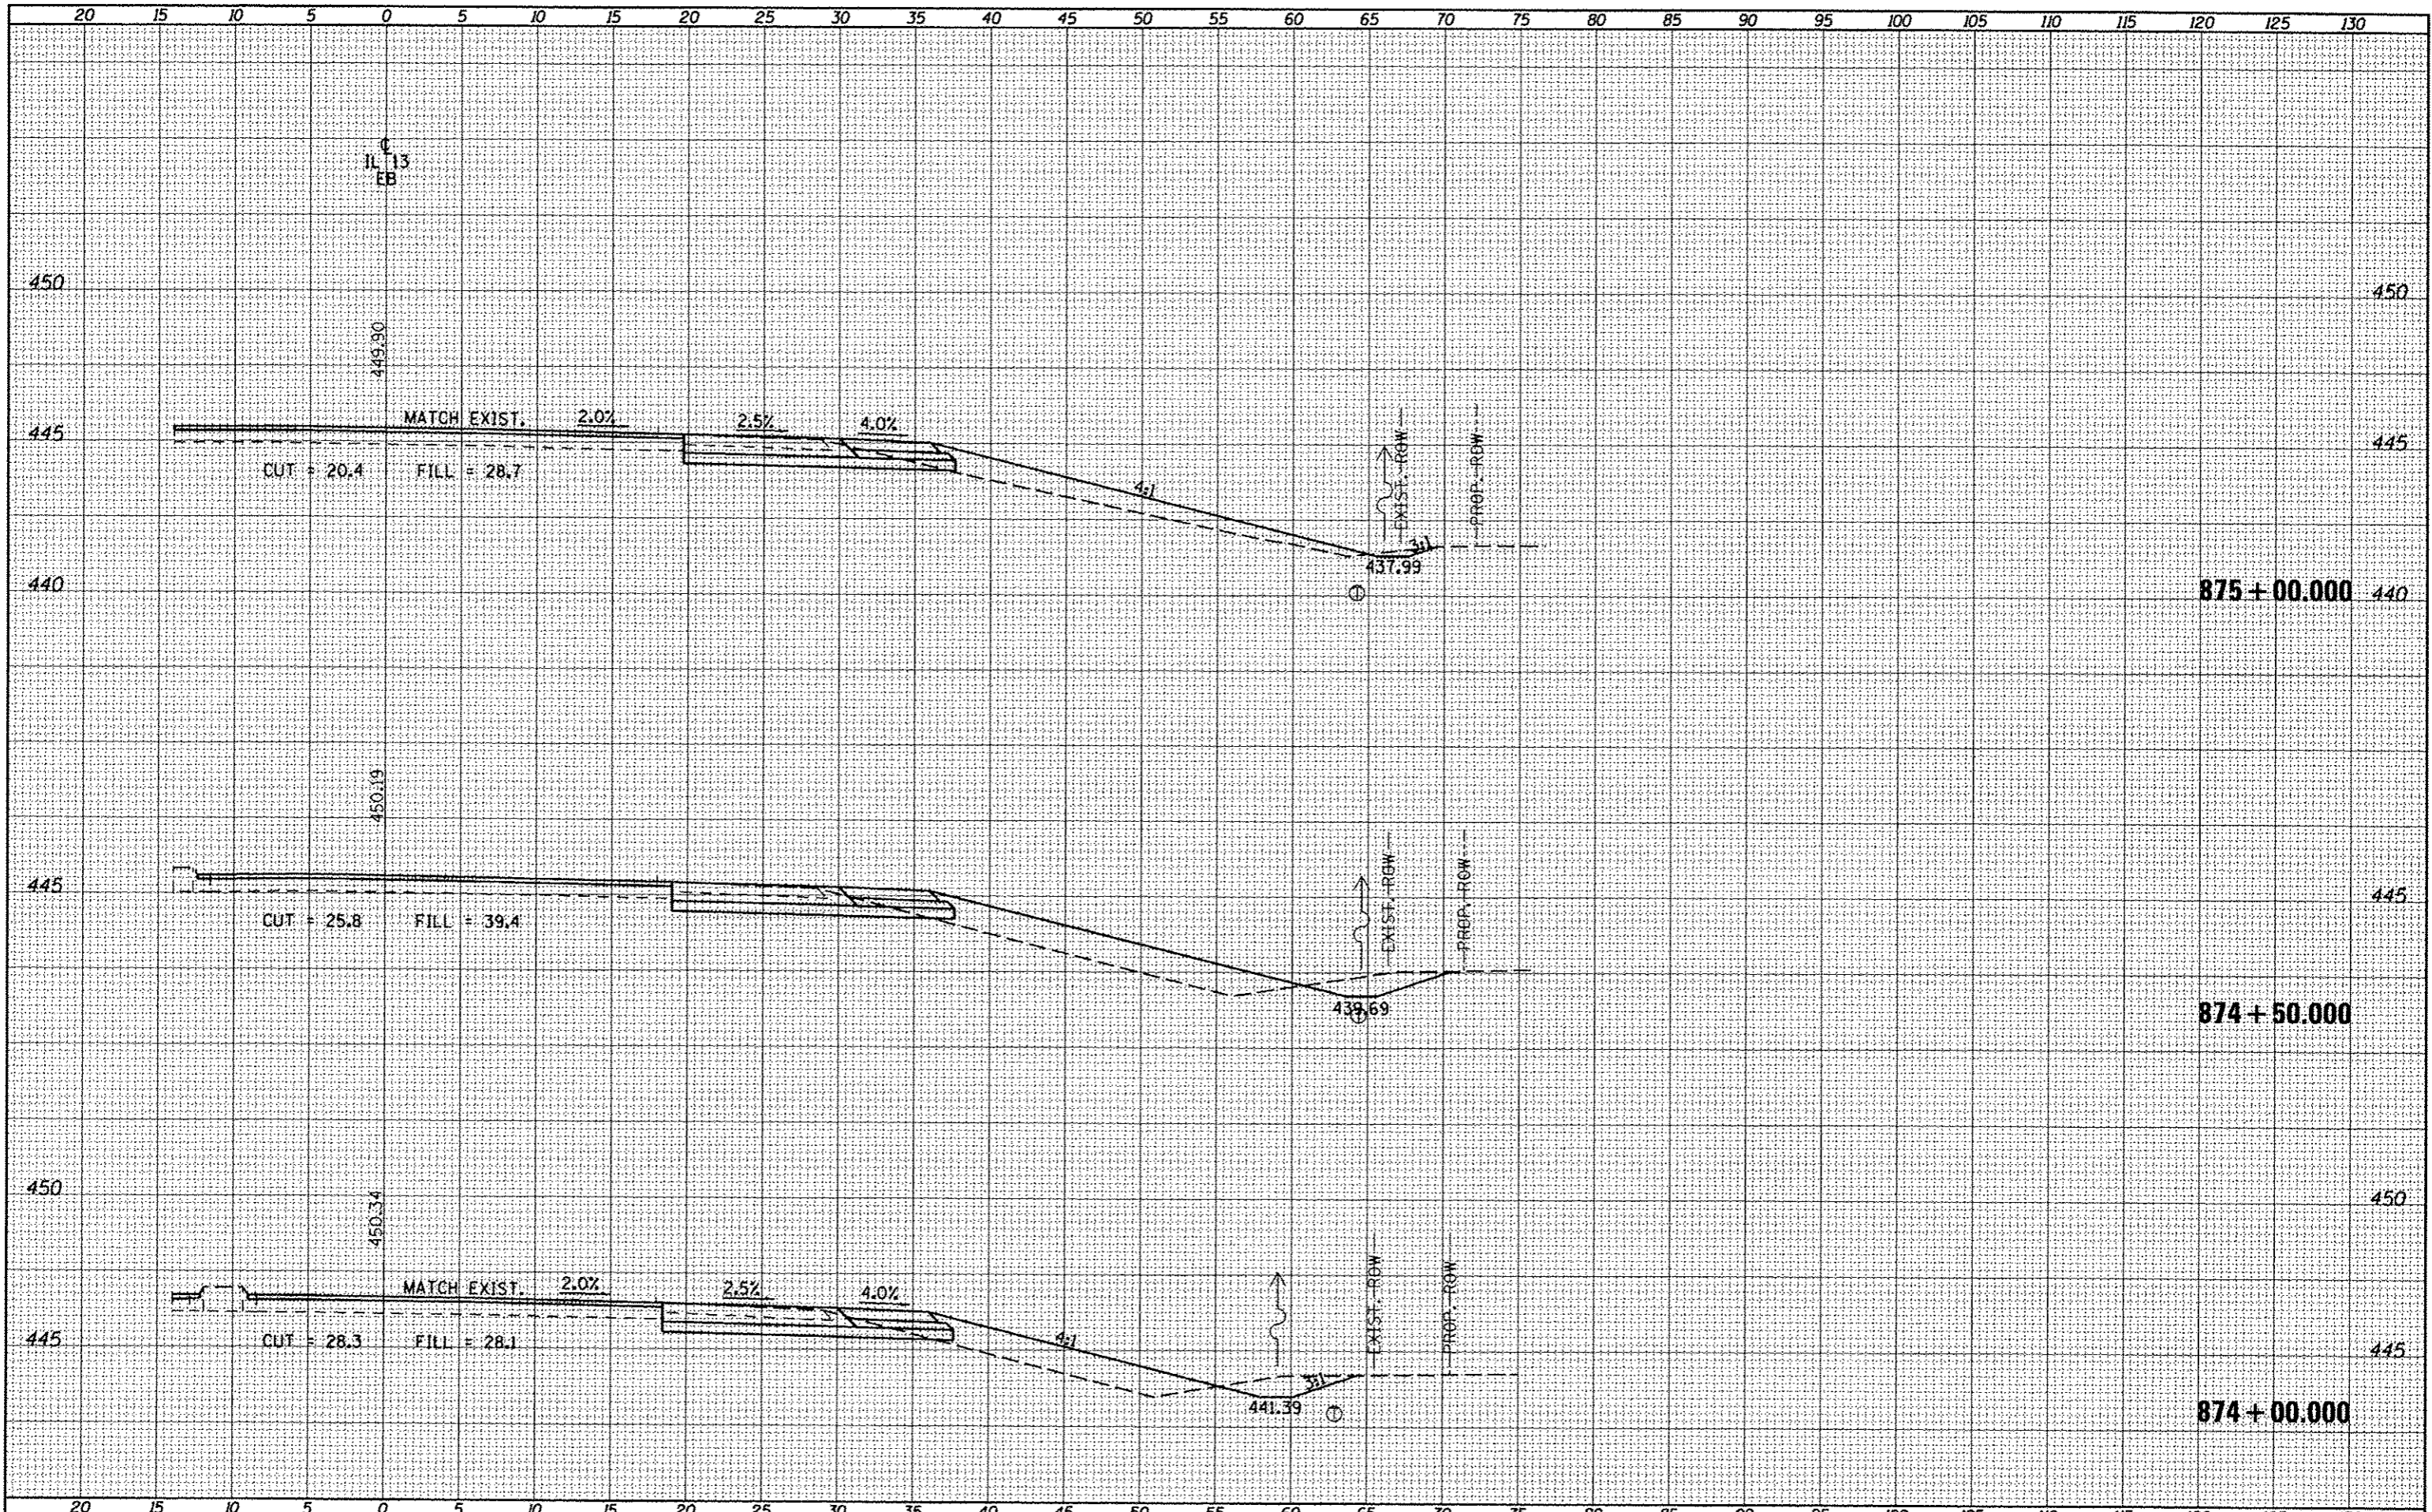

FILE NAME: c:\pwork\pwork\koll\gk\d818445\78203-ah-1.dgn	USER NAME: USER	DESIGNED: -	REVISED: -	<b>STATE OF ILLINOIS</b> <b>DEPARTMENT OF TRANSPORTATION</b>	<b>CROSS SECTIONS - IL 13 EASTBOUND</b> SCALE: SHEET OF SHEETS STA. 874+00.000 TO STA. 875+00.000				F.A.P. RTE.:	SECTION:	COUNTY:	TOTAL SHEETS:	SHEET NO.:
PLOT SCALE: 1/8" = 1'	CHECKED: -	REVISED: -	331						(1X-1R-5,RS-3,N-5,TS-4	WILLIAMSON	288	164	
PLOT DATE: 5/11/2012	DATE: -	REVISED: -	CONTRACT NO. 78203										
ILLINOIS FED. AID PROJECT													