


DATE	
BY	
ORIGINAL SURVEY	
SURVEY PLOTTED	
NOTE BOOK	
AREAS CHECKED	
NO.	

DATE	
BY	
ORIGINAL SURVEY	
SURVEY PLOTTED	
NOTE BOOK	
AREAS CHECKED	
NO.	

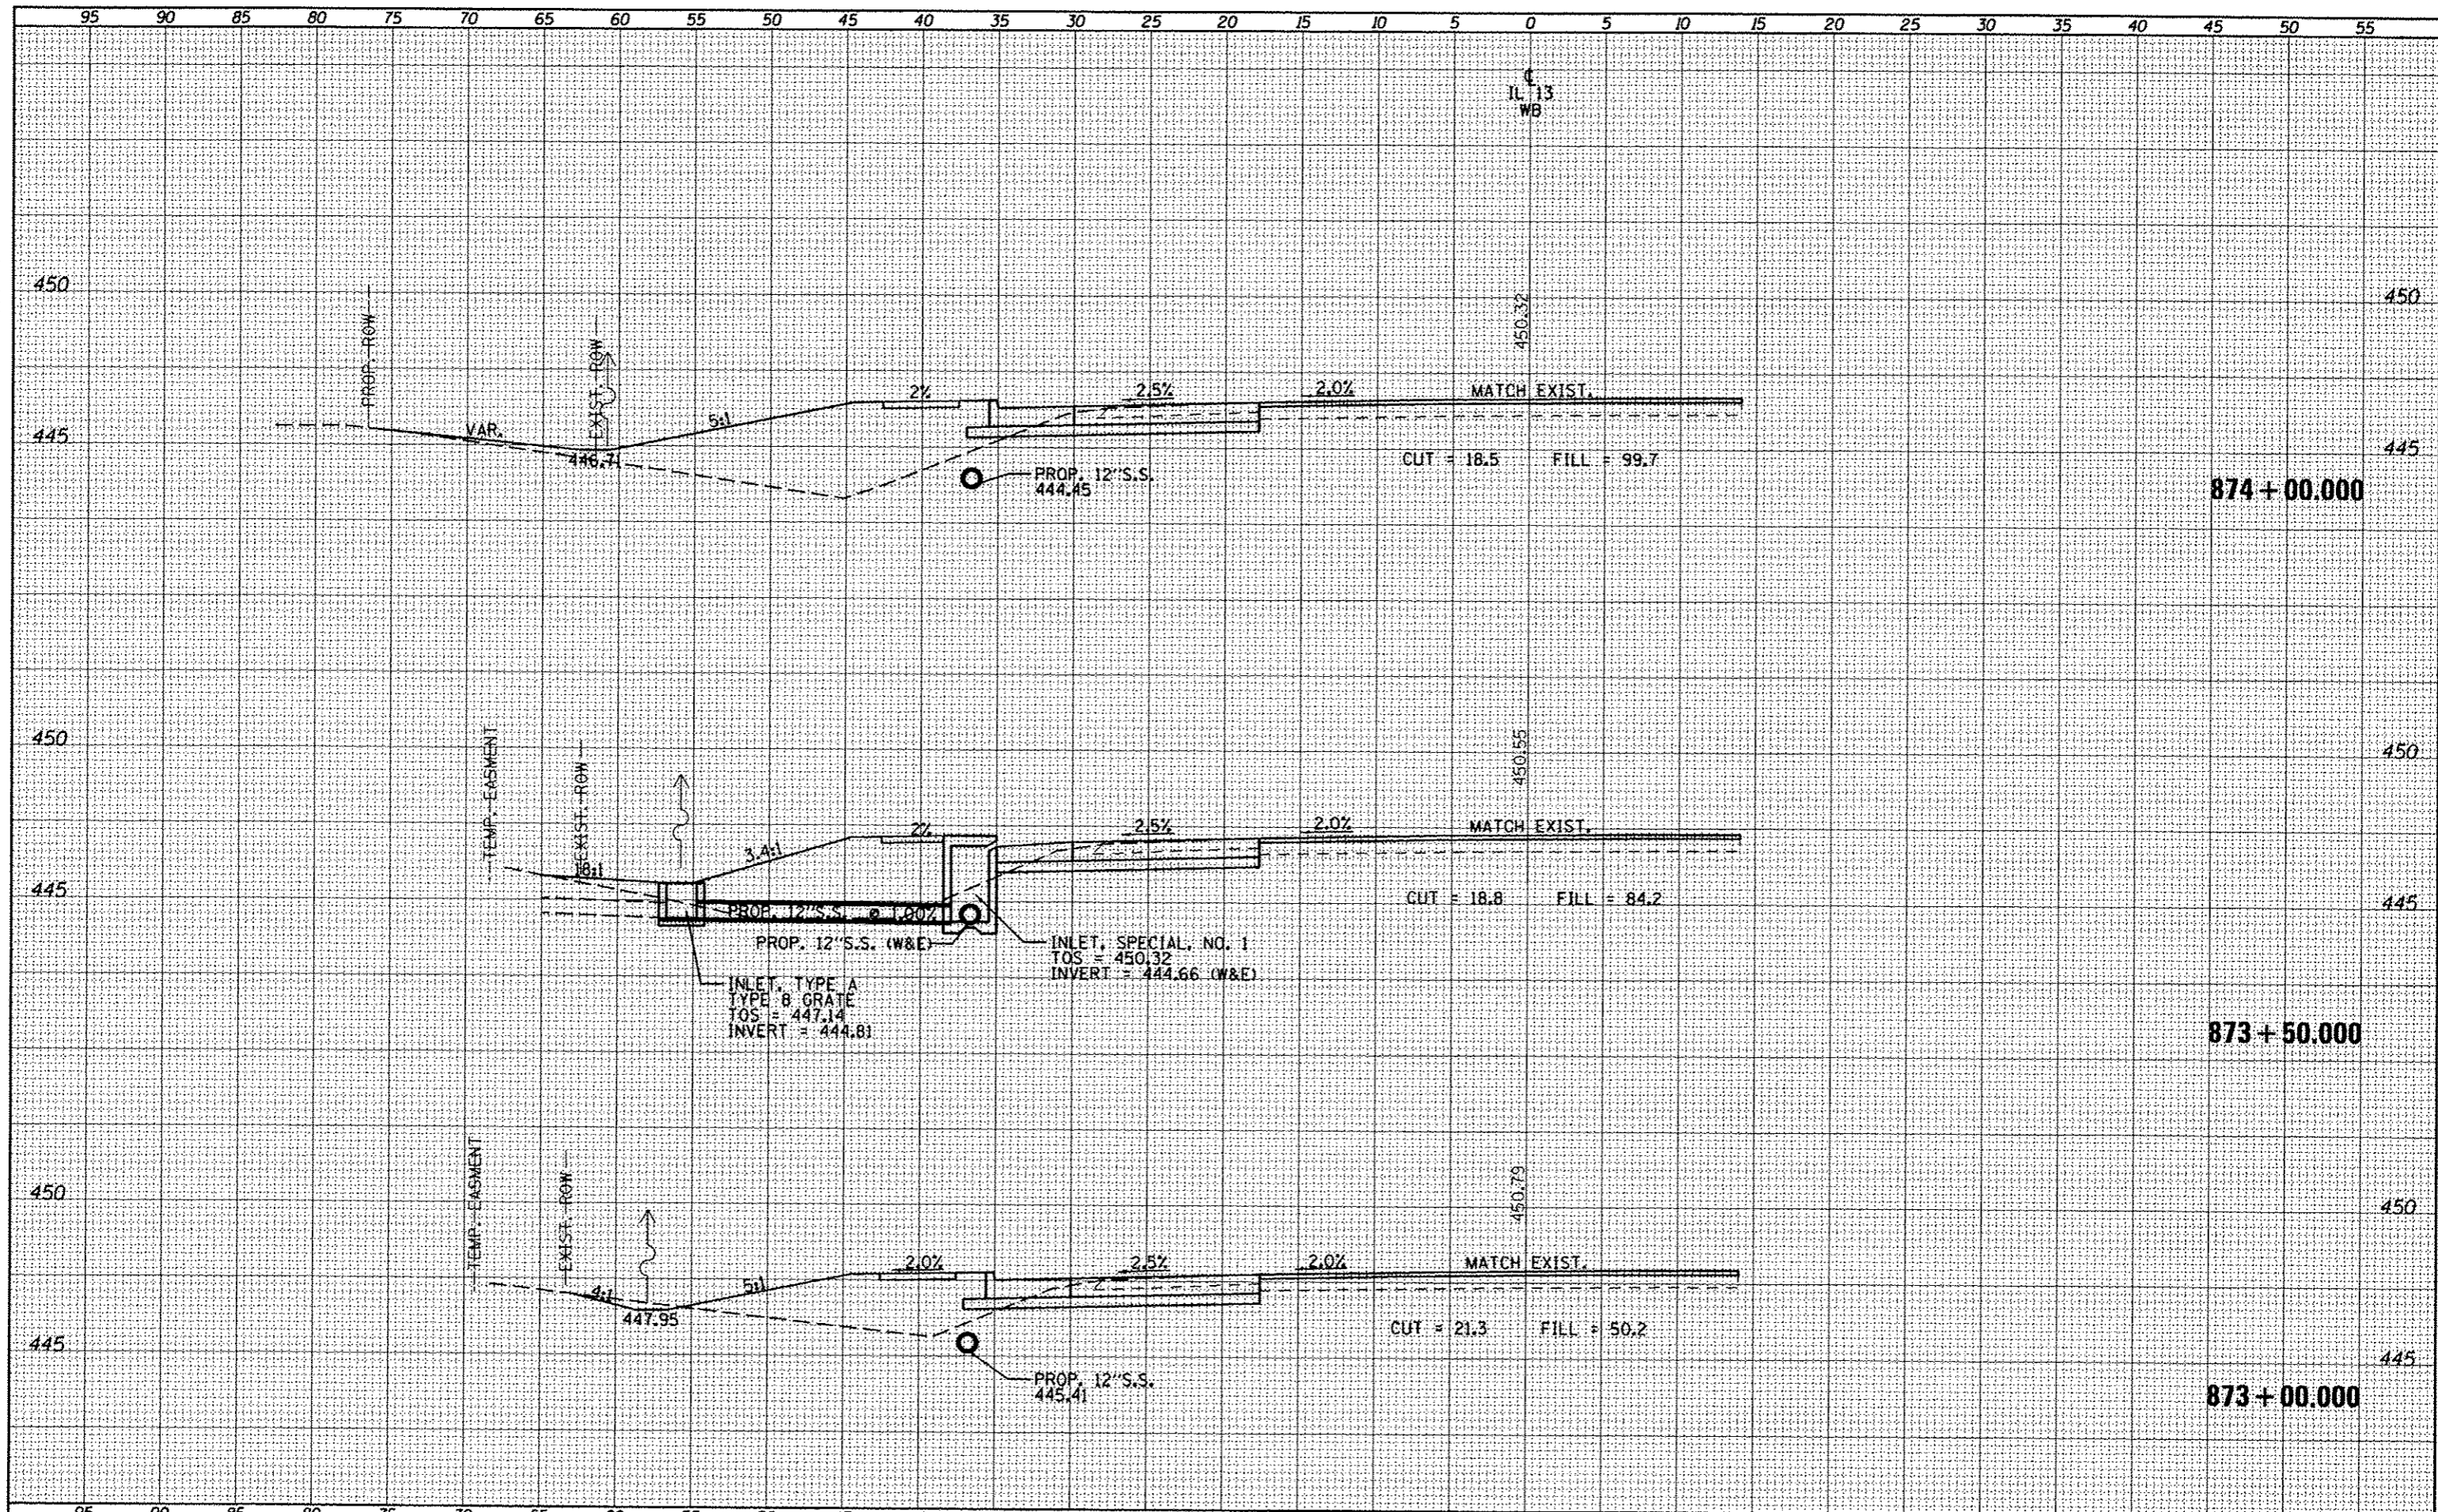

FILE NAME =	USER NAME = #USER*	DESIGNED -	REVISED -	STATE OF ILLINOIS DEPARTMENT OF TRANSPORTATION	CROSS SECTIONS - IL 13 WESTBOUND	F.A.P. RTE.	SECTION	COUNTY	TOTAL SHEETS	SHEET NO.	
or\p\work\p\rdot\kollayhd\018445\78283-ah-1	aa.dgn	DRAWN -	REVISED -			331	IX-1R-5,RS-3,N-5,TS-4	WILLIAMSON	288	188	
PLOT SCALE = 1/8"=1'-0"	CHECKED -	REVISED -	SCALE: 1" = 10'			SHEET	OF	SHEETS	STA. 873+00.000	TO STA. 874+00.000	CONTRACT NO. 78203
PLOT DATE = 5/11/2012	DATE -	REVISED -	ILLINOIS FED. AID PROJECT								