


DATE	
BY	
FINAL SURVEY	SURVEYED
NOTE BOOK NO.	PLotted
	TEMPLATE
	AREAS CHECKED

DATE	
BY	
ORIGINAL SURVEY	SURVEYED
NOTE BOOK NO.	PLotted
	TEMPLATE
	AREAS CHECKED

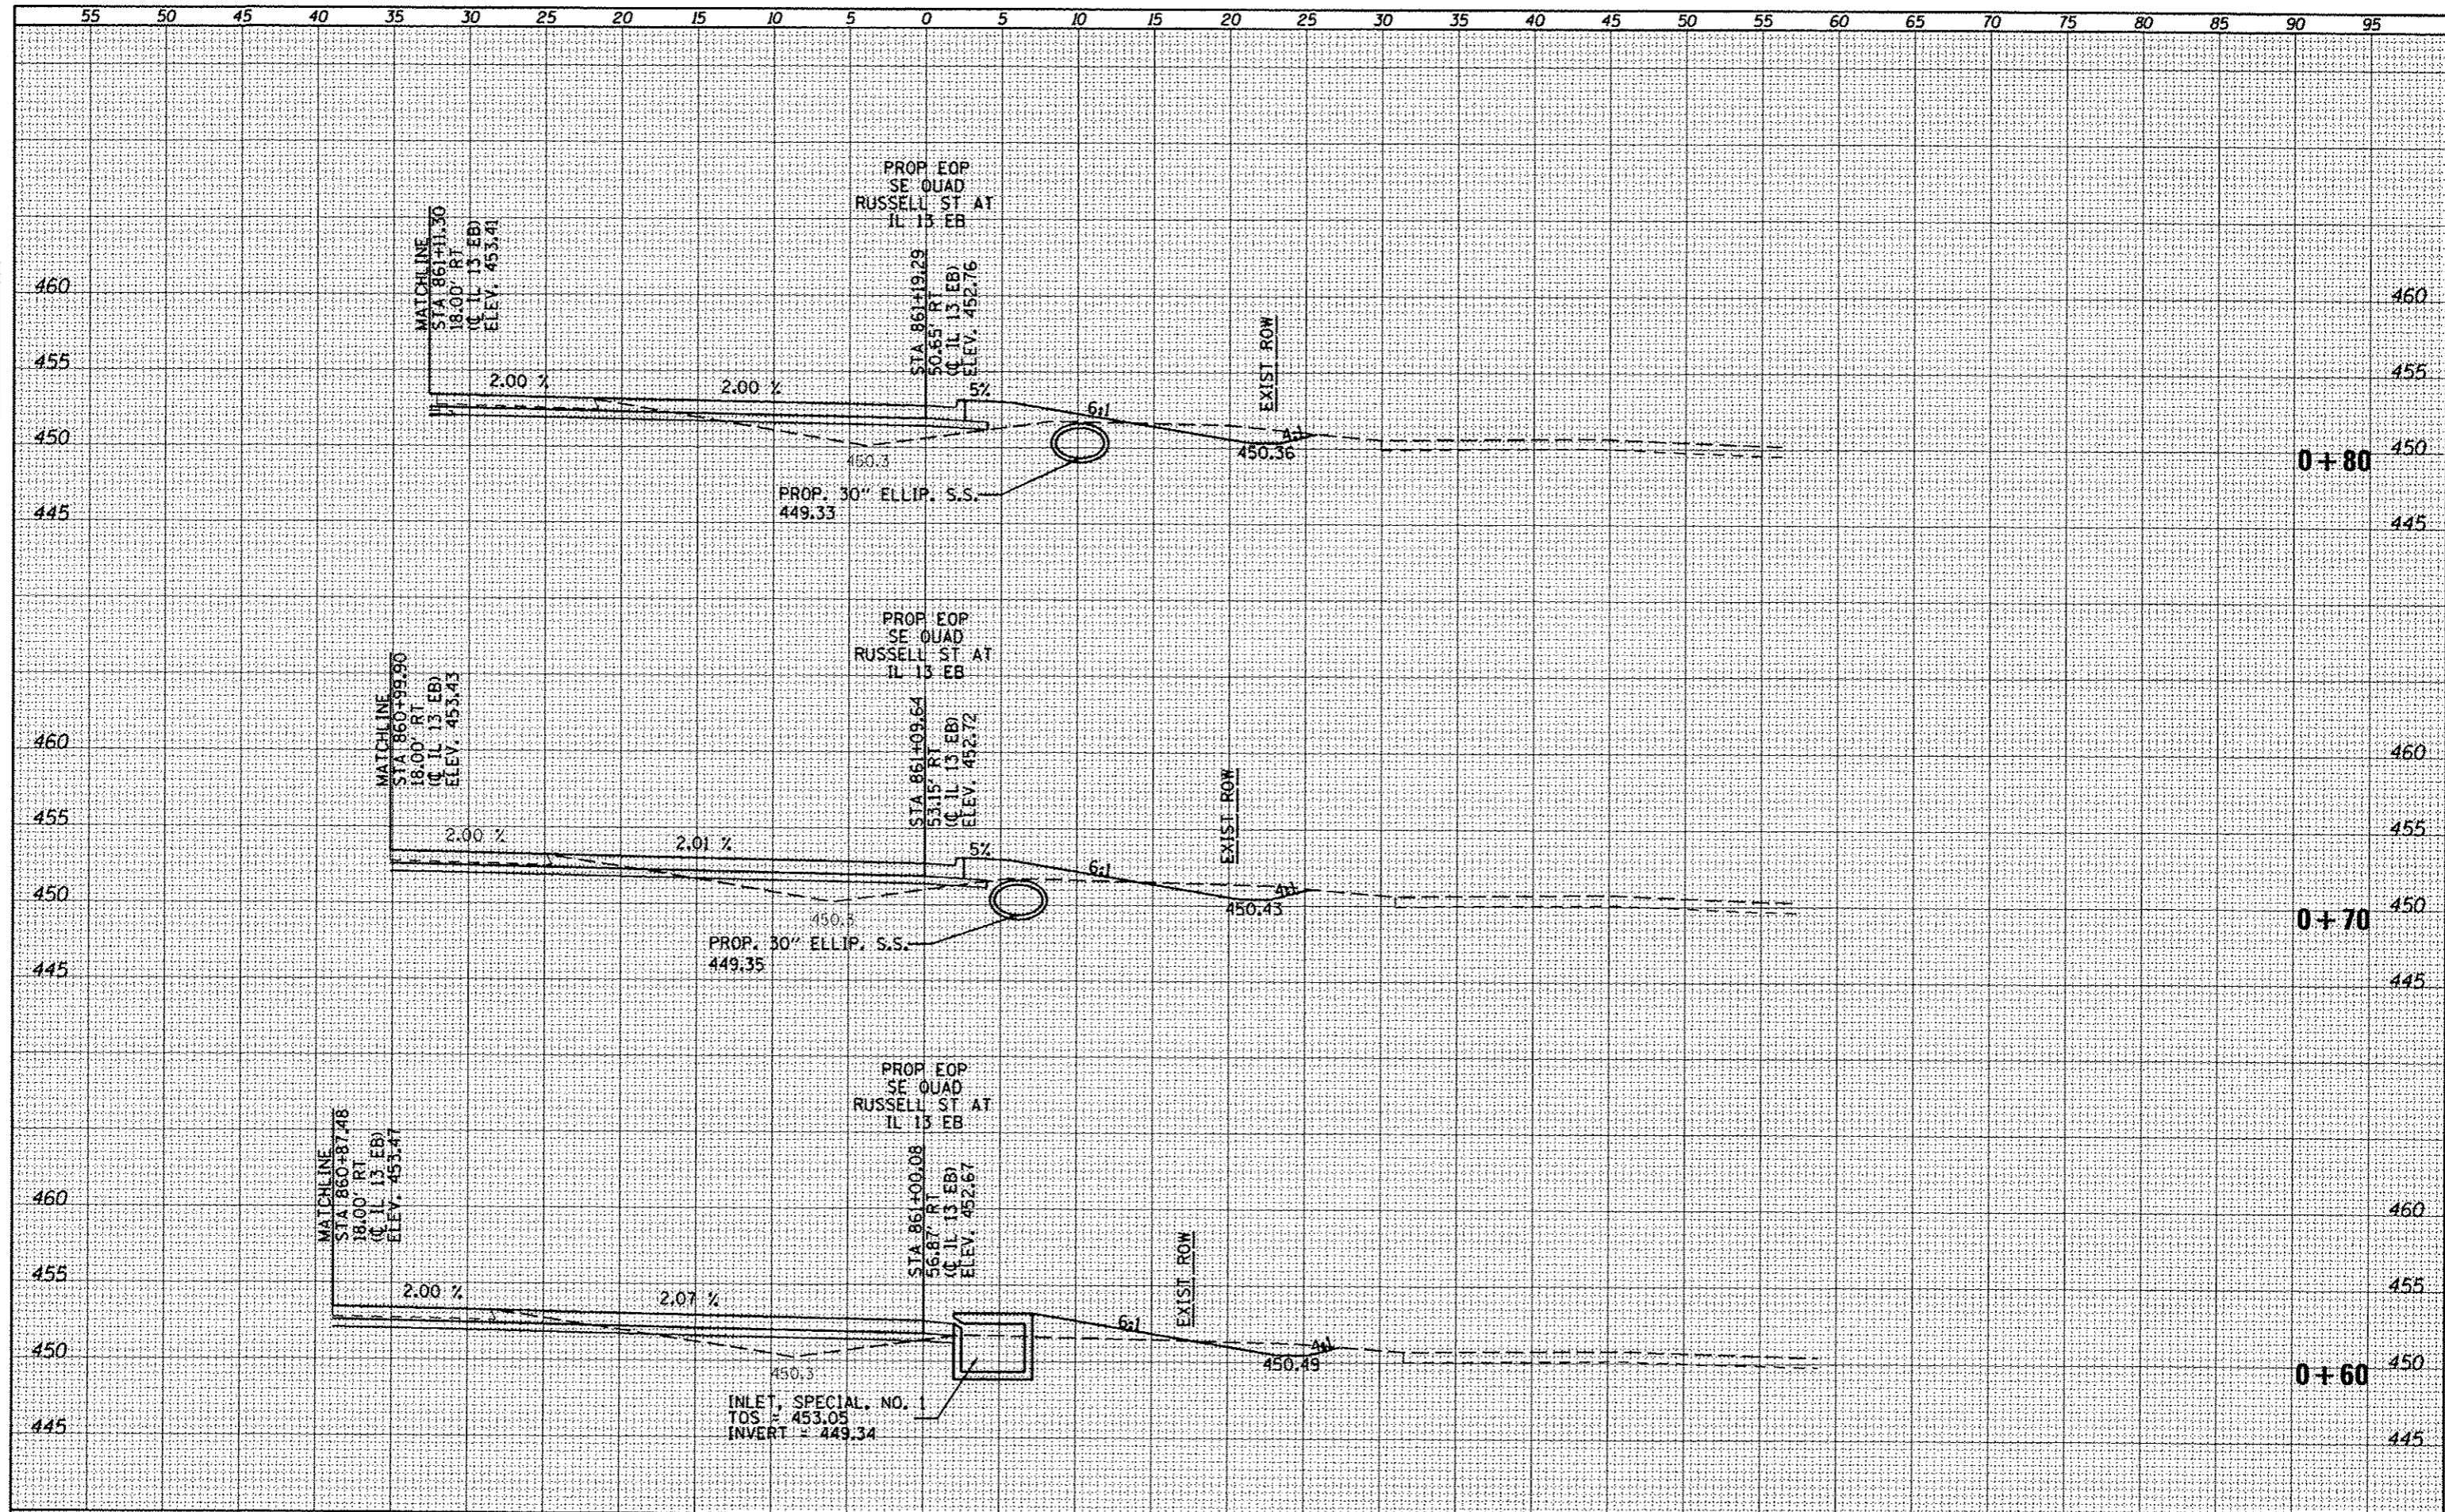

FILE NAME =	USER NAME = USER*	DESIGNED -	REVISED -	STATE OF ILLINOIS DEPARTMENT OF TRANSPORTATION				RUSSELL ST SOUTHEAST QUADRANT CROSS SECTIONS				F.A.P. RTE.	SECTION	COUNTY	TOTAL SHEETS	SHEET NO.
or \pwwork\pwwork\kellajkd\08184451\78203.sht	-RussQUADS.dgn	DRAWN -	REVISED -									331	(1X-UR-5-RS-3,N-5,TS-4	WILLIAMSON	288	206
PLOT SCALE = 1/8"=1'-0"	PLDT DATE = 5/11/2012	CHECKED -	REVISED -	SCALE: 1"=5'				SHEET NO.	OF SHEETS	STA. +60	TO STA. +80	CONTRACT NO. 78203				
		DATE -	REVISED -									ILLINOIS FED. AID PROJECT				